


IMPORTANT NOTES

DO NOT SCALE FROM THIS PLAN

THESE ELEVATIONS ARE DRAFTED TO ALLOW THE PLANNING AUTHORITY TO MAKE A DECISION ON THE PROPOSED DEVELOPMENT AND FOR NO OTHER PURPOSE. THESE ELEVATIONS ARE NOT BUILDING REGULATION COMPLIANT AND SHOULD NOT BE RELIED UPON AS SUCH. THE DECISION NOTICE (WHEN AVAILABLE) SHALL PROVIDE THE EXACT DIMENSIONS OF THE PROPOSED BUILDING AND SHOULD BE RELIED UPON. THESE PLANS SHOULD NOT BE USED AS DEFINITIVE AND ANY MEASUREMENTS SHOULD BE TAKEN AND CHECKED FROM THE PROPOSED SITE.

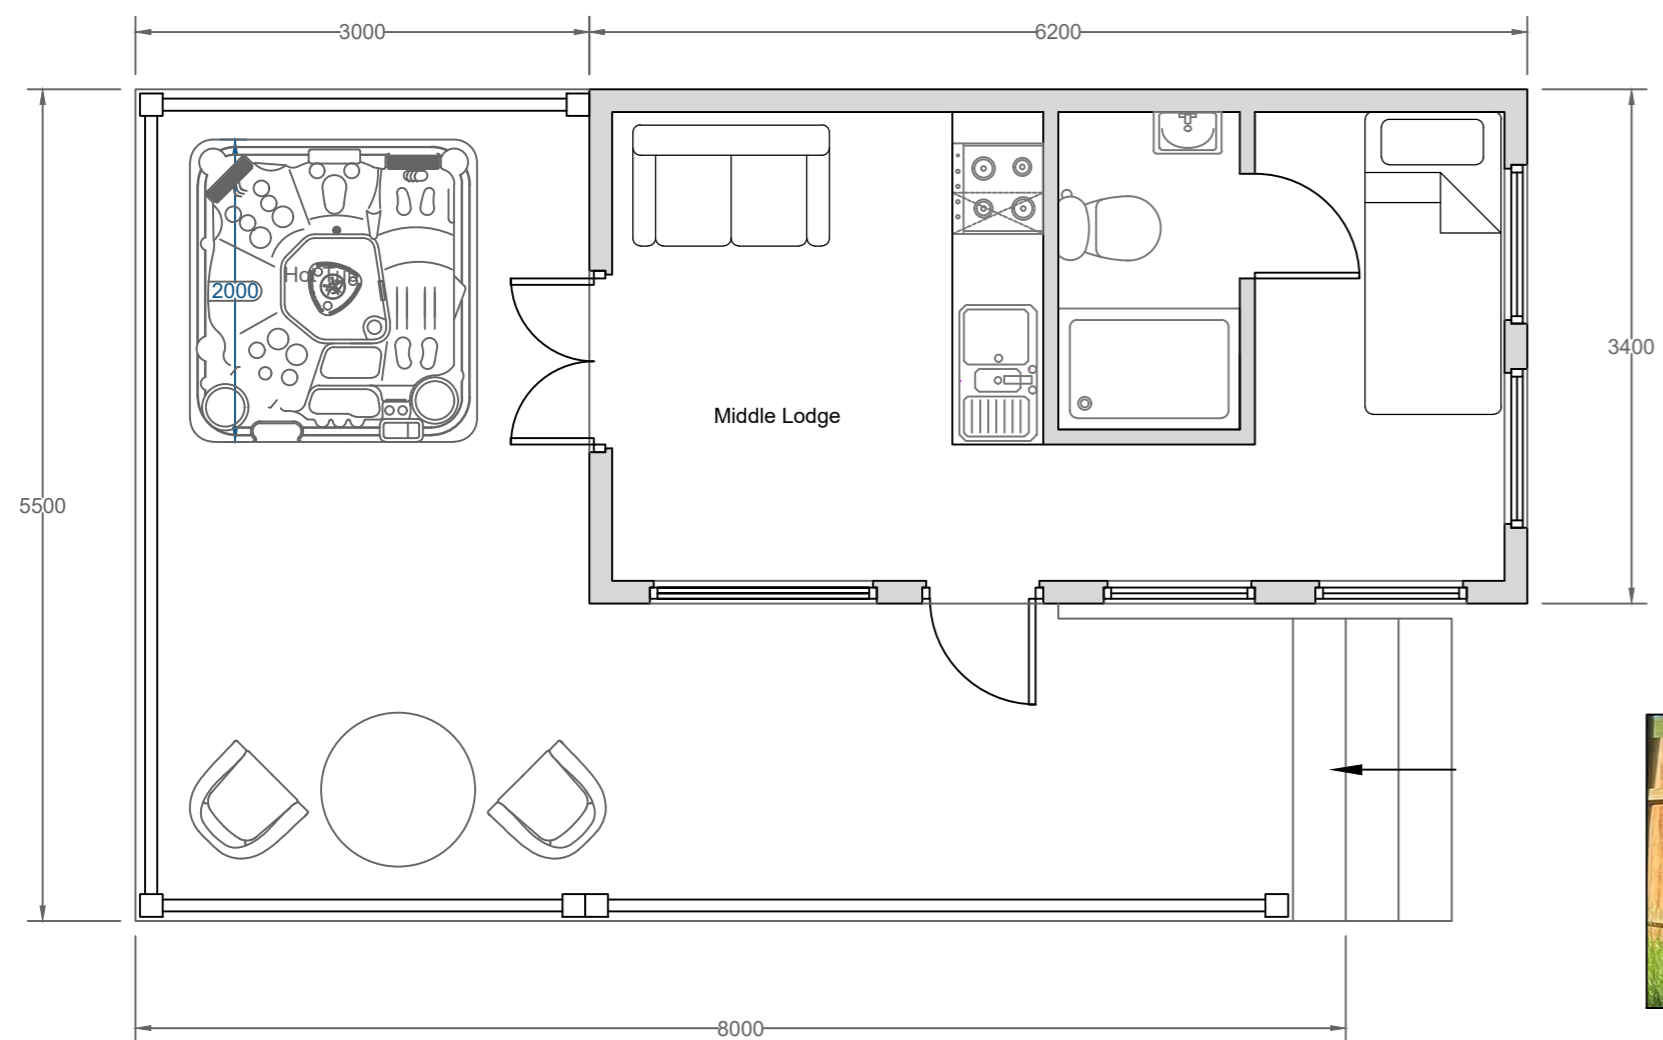


Existing Ground Floor Plan
Scale (1 : 50)






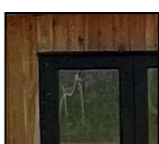
Picture of 1.7m Fencing

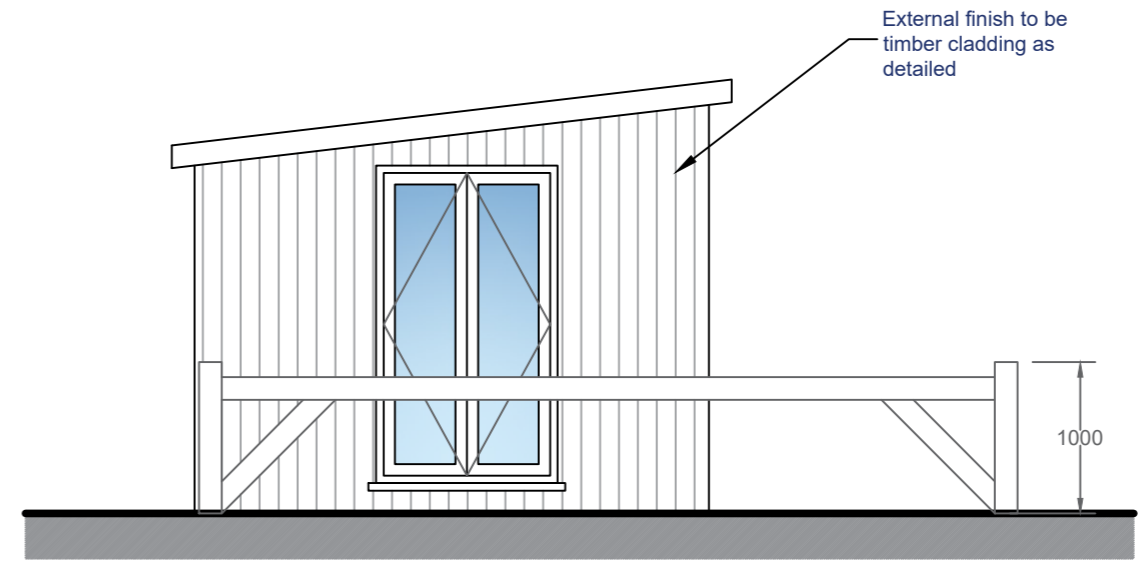


Railing to Decked Area to be Large Section Timber Posts




Existing Side Elevation
Scale (1 : 50)


-  External Finish to Walls to be Timber Cladding
-  External Finish to Roofs to be Pressed Metal Cladding
-  Windows and Doors to be Varnished Timber
-  French Doors to be Anthracite uPVC Wood Grain Finish

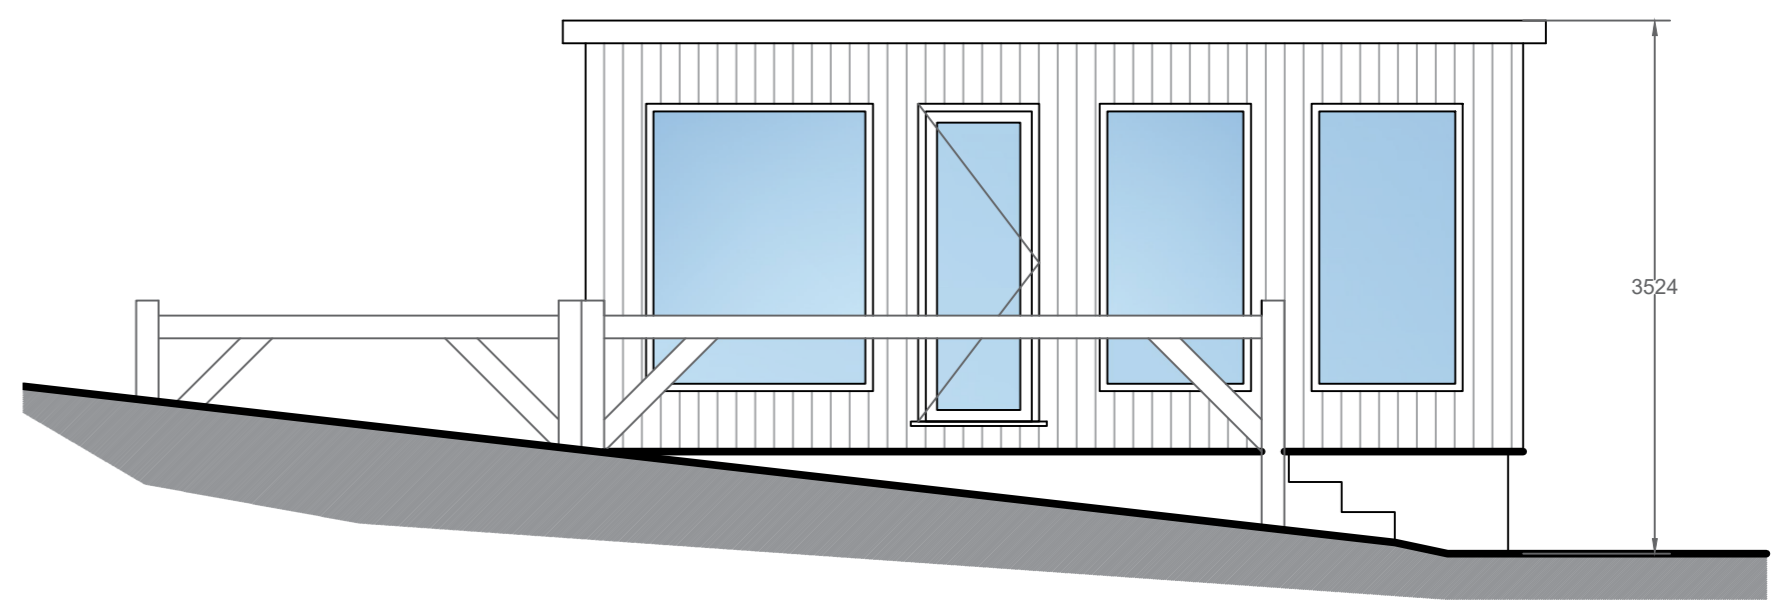

Existing Front Elevation
Scale (1 : 50)

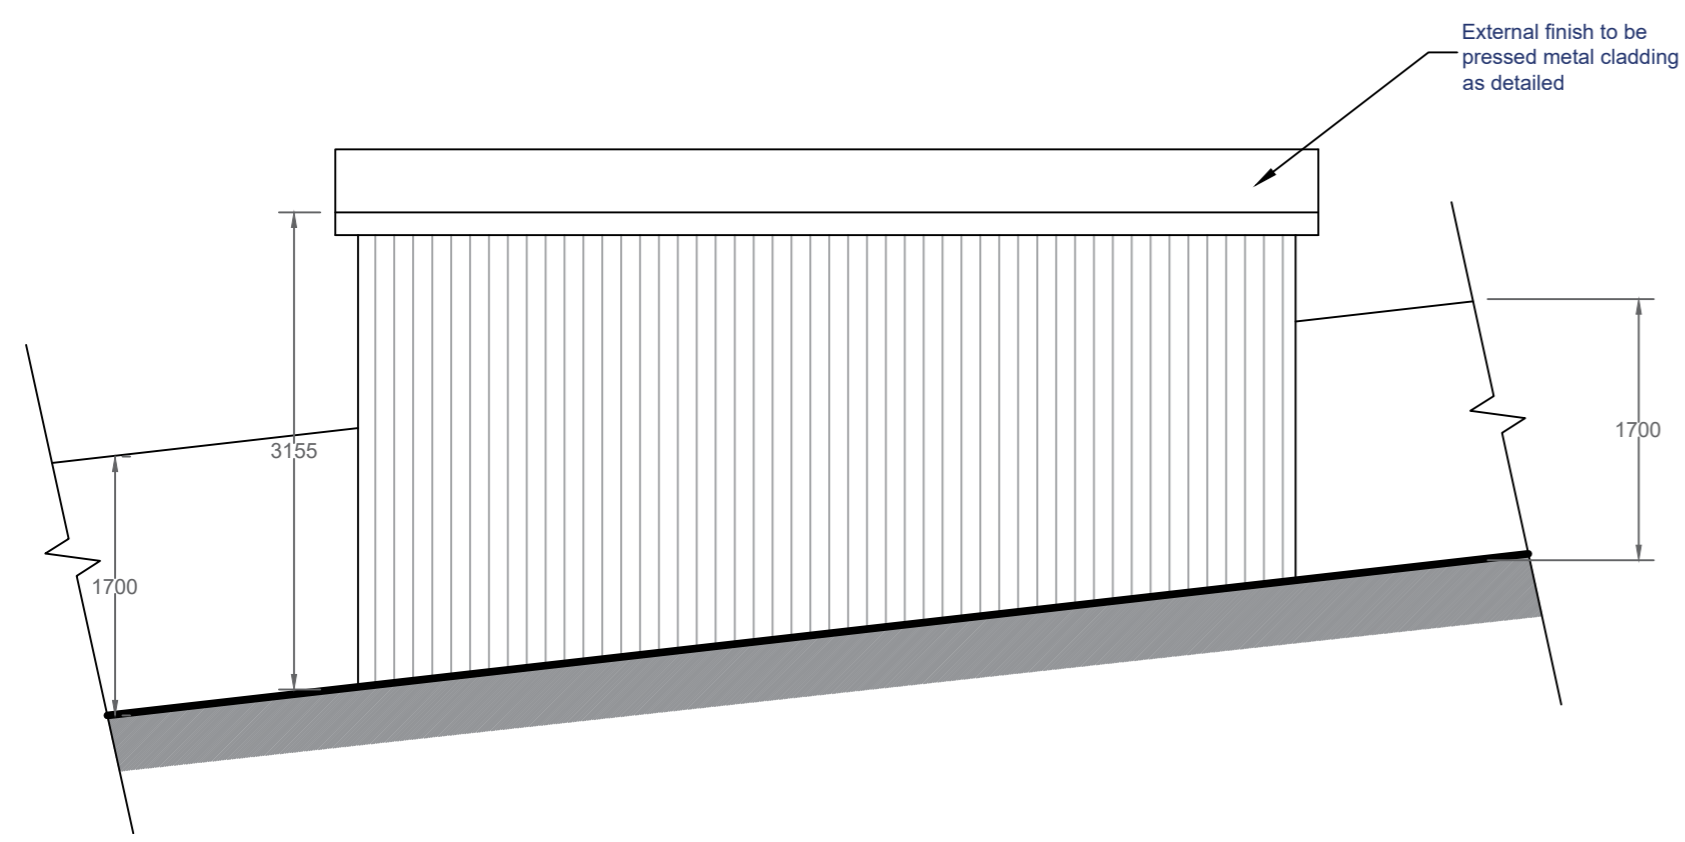

Existing Rear Elevation
Scale (1 : 50)

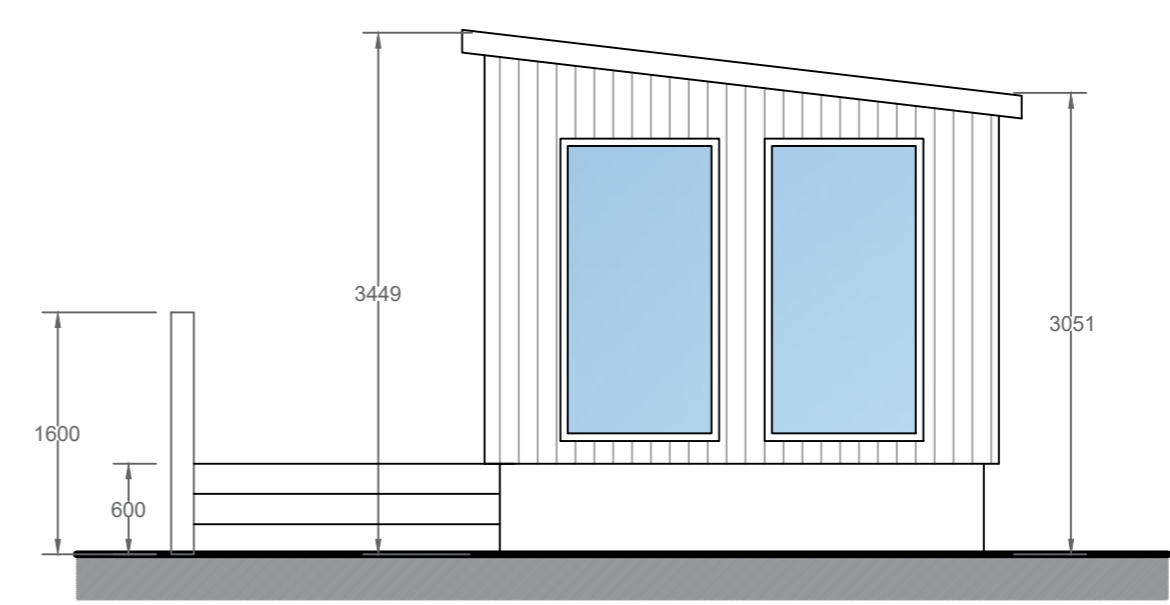

Existing Side Elevation
Scale (1 : 50)

B.	Additional materials noted on plan at the request of L.P.A.	07/07/24
A.	Additional dimensions noted on plan at the request of L.P.A.	26/04/24
Revision	Date	
 <p>MACMARSHALLS RURAL CONSULTANTS & PLANNING ARCHITECTS</p> <p>MacMarshalls Ltd, Hamill House, 112-116 Chorley New Road, Bolton, BL1 4DH</p> <p>info@macmarshalls.co.uk Tel: 01204 565660 www.macmarshalls.co.uk</p>		
Drawing Title: Retrospective Plans for Camping Lodge		
Site Location: Burnhouse Farm, Back Lane, Slaidburn, BB7 3EE		
Drawing Status: Existing Plans - Middle Lodge		
Date:	26/03/2024	Drawn by: JHolden
Scale:	1:50 @ A2	Ref: C193-5 - 003
Client:	Mr S. Hartley	

