



IMPORTANT NOTES

DO NOT SCALE FROM THIS PLAN


THESE ELEVATIONS ARE DRAFTED TO ALLOW THE PLANNING AUTHORITY TO MAKE A DECISION ON THE PROPOSED DEVELOPMENT AND FOR NO OTHER PURPOSE. THESE ELEVATIONS ARE NOT BUILDING REGULATION COMPLIANT AND SHOULD NOT BE RELIED UPON AS SUCH. THE DECISION NOTICE (WHEN AVAILABLE) SHALL PROVIDE THE EXACT DIMENSIONS OF THE PROPOSED BUILDING AND SHOULD BE RELIED UPON. THESE PLANS SHOULD NOT BE USED AS DEFINITIVE AND ANY MEASUREMENTS SHOULD BE TAKEN AND CHECKED FROM THE PROPOSED SITE.

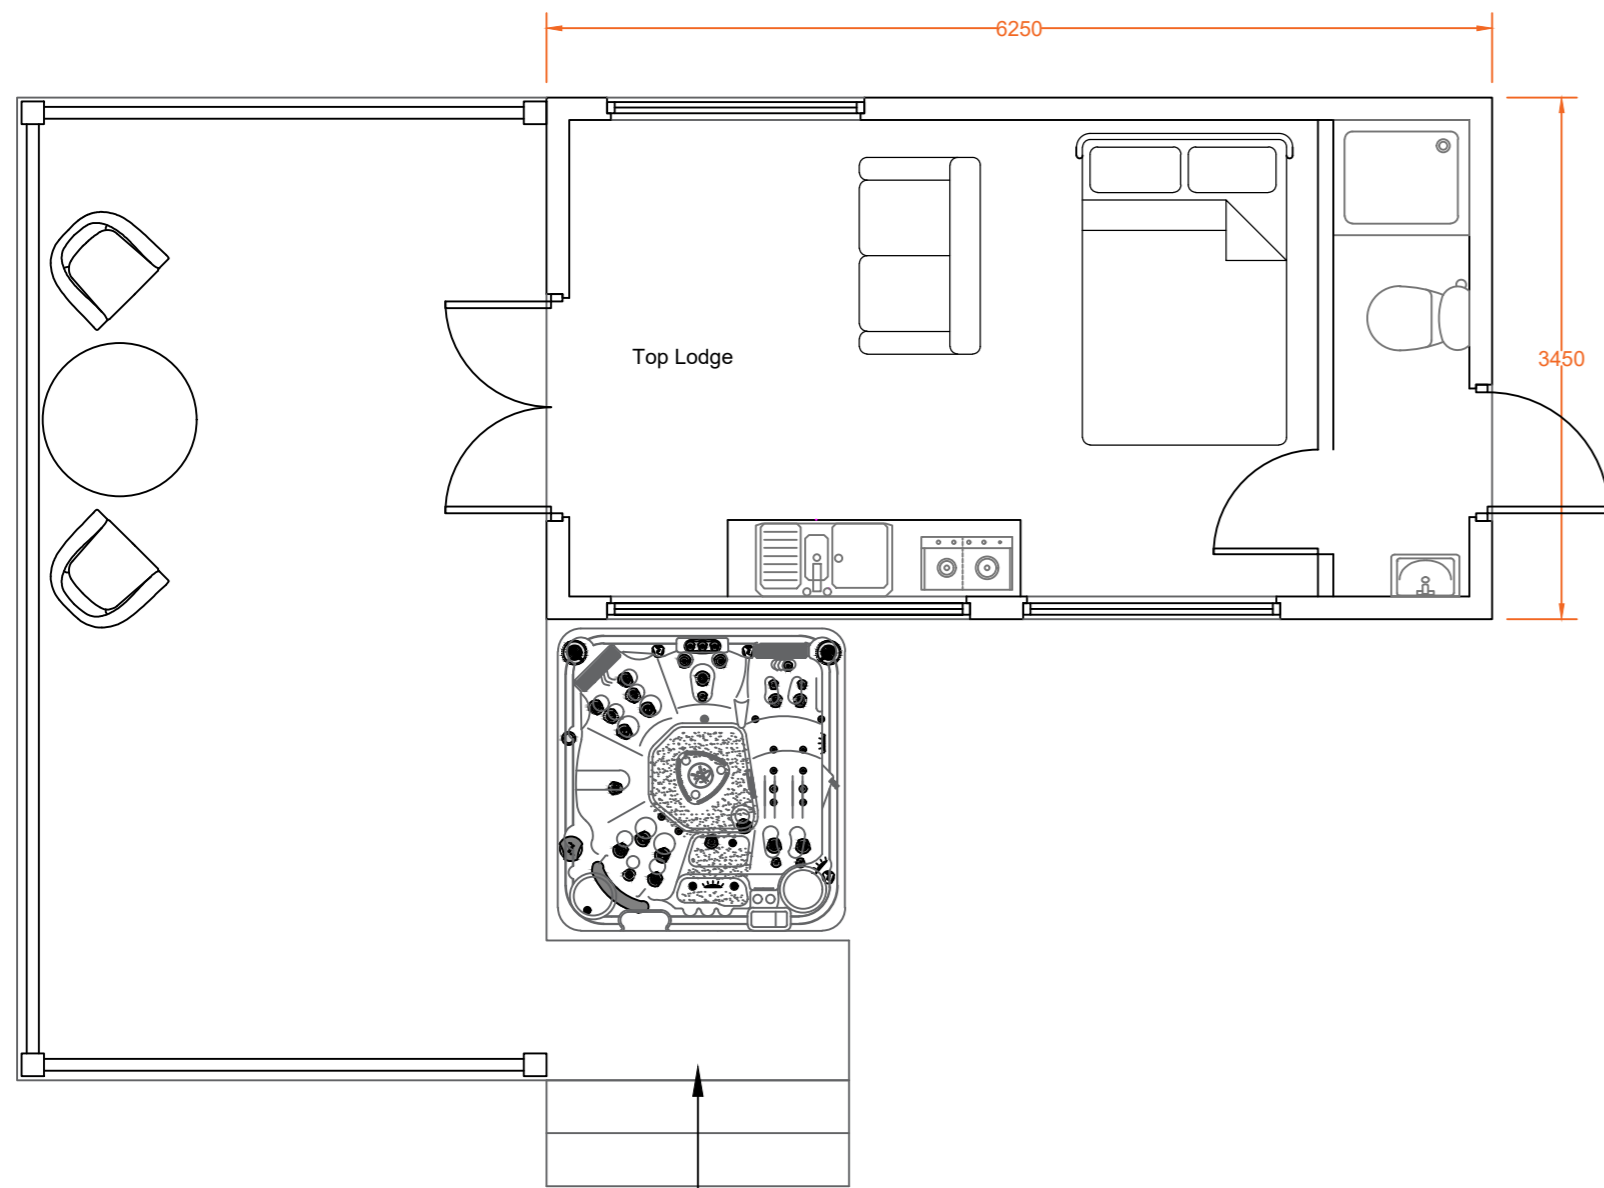


Existing Ground Floor Plan
Scale (1 : 5 0)

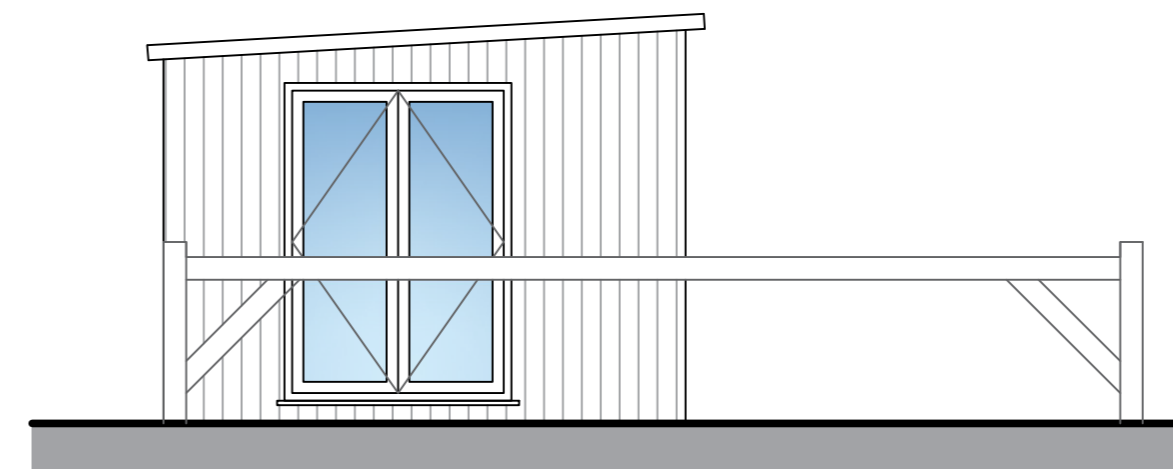

Existing Side Elevation
Scale (1 : 5 0)

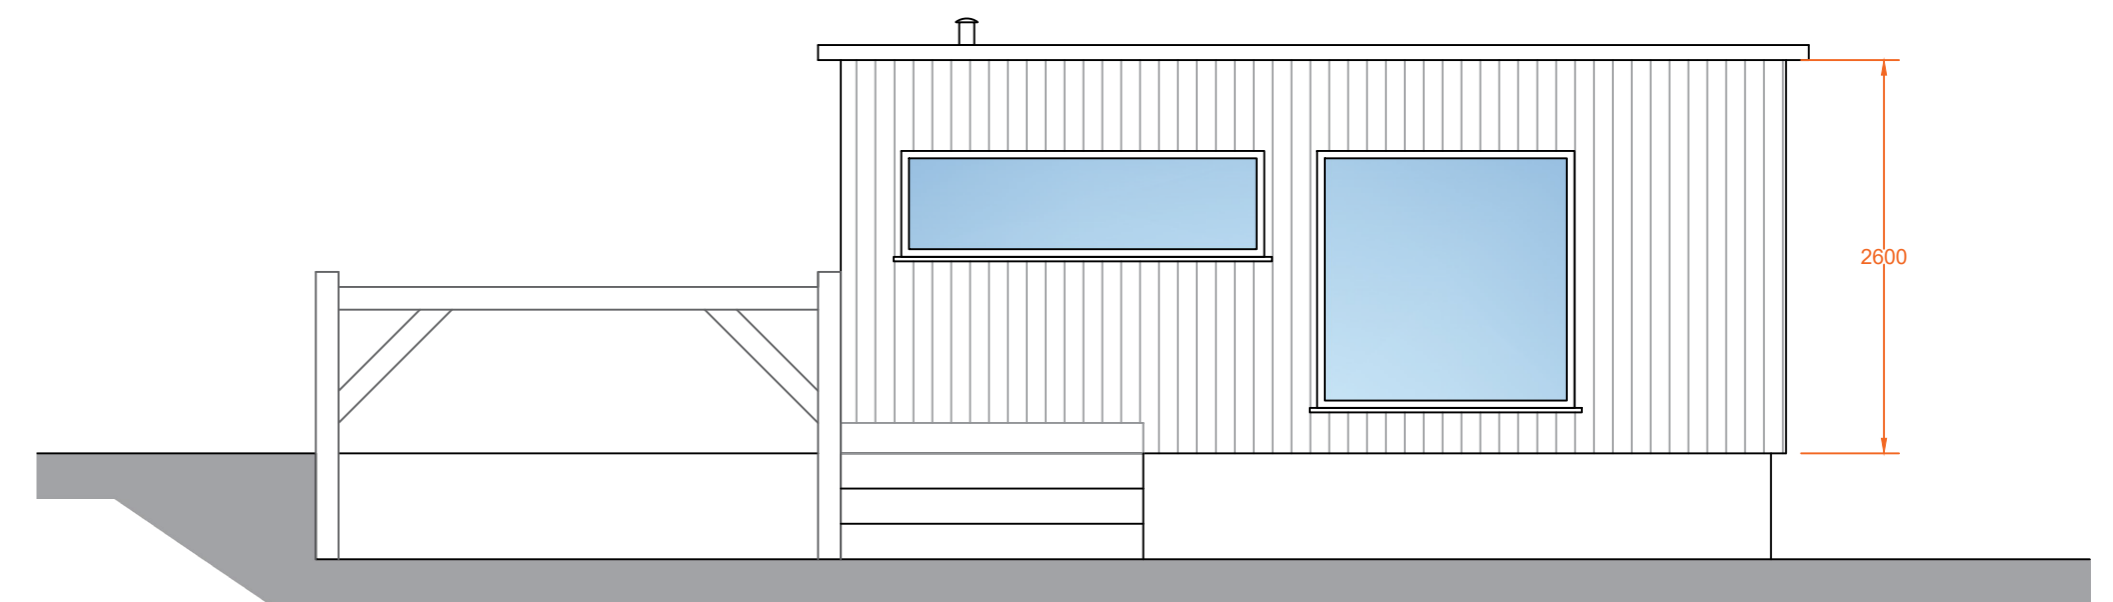

Existing Front Elevation
Scale (1 : 5 0)

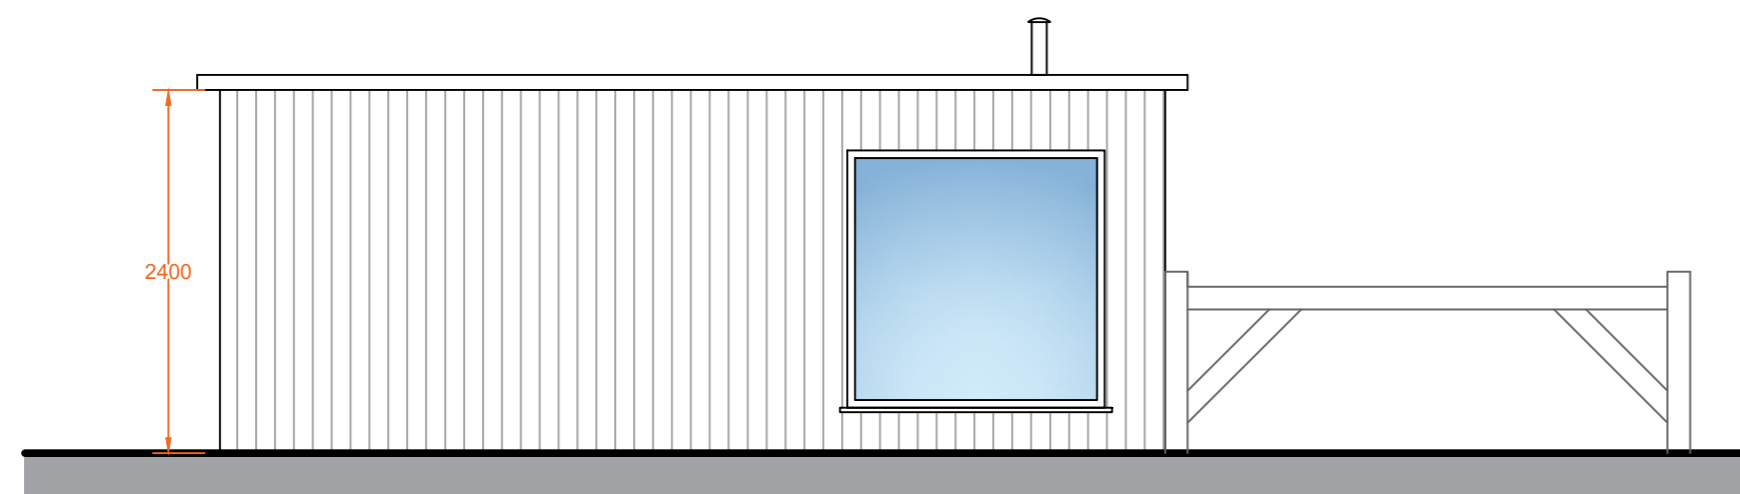

Existing Rear Elevation
Scale (1 : 5 0)



Existing Side Elevation
Scale (1 : 5 0)

Revision	Date



MACMARSHALLS
RURAL CONSULTANTS & PLANNING ARCHITECTS

MacMarshalls Ltd,
Hamill House,
112-116 Chorley New Road,
Bolton, BL1 4DH

info@macmarshalls.co.uk
Tel: 01204 565660
www.macmarshalls.co.uk

Drawing Title:	
Retrospective Plans for Camping Lodge	
Site Location:	
Burnhouse Farm, Back Lane, Slaidburn, BB7 3EE	
Drawing Status:	
Existing Plans - Top Lodge	
Date:	Drawn by:
26/03/2024	JHolden
Scale:	Ref:
1:50 @ A2	C193-5 - 002
Client:	Revision:
Mr S. Hartley	-

