
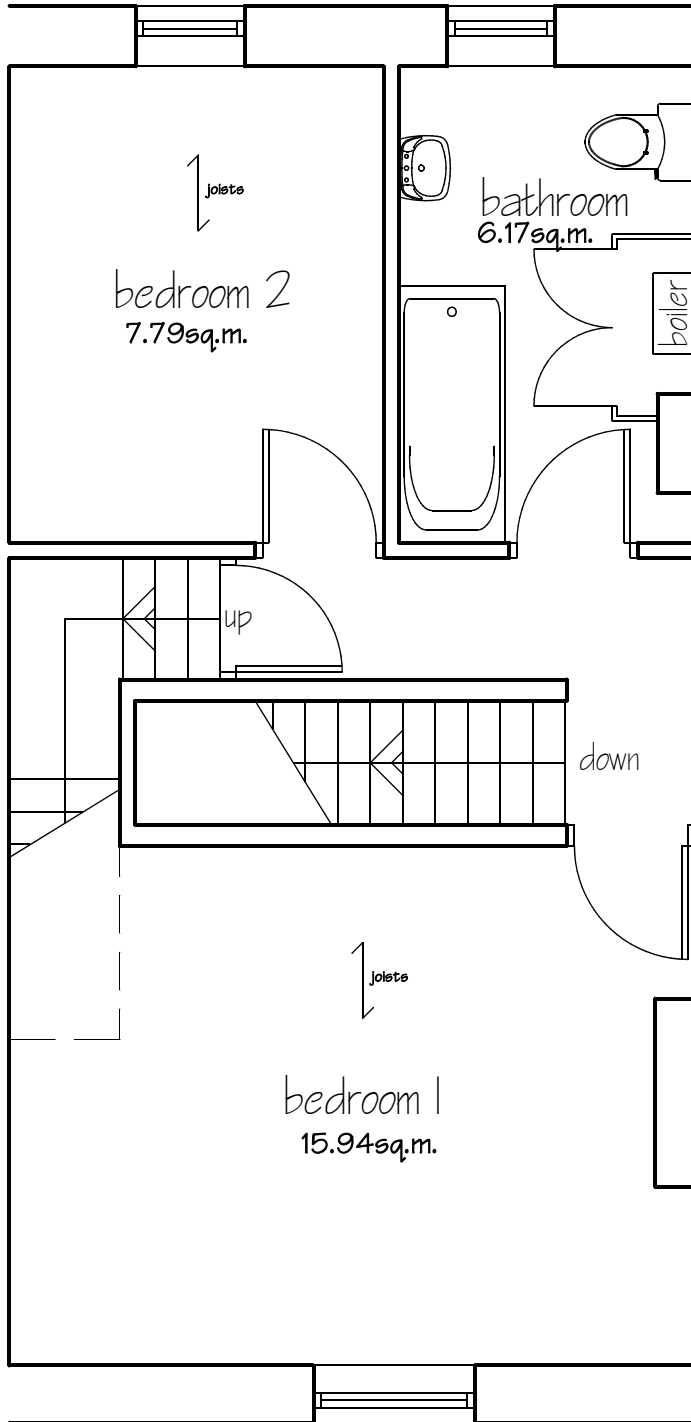


PD Construction Consultants
 7 Beech Street, Clitheroe, Lancs
 BB7 2LL
 tel: 07976 771297
 email: pdcc@hotmail.co.uk

metres

 

LAWFUL DEVELOPMENT

Client:		
Mrs B Tomlinson Direct Trailers Ltd.		
Project:		
Proposed Alterations 10 West View Clitheroe		
Dwg title:		
Existing First Floor Plan		
Scale @ A4:	Date:	Drawn by:
1:50	27.03.24	PD
Drawing no.		Rev.
1587 - 02		-