
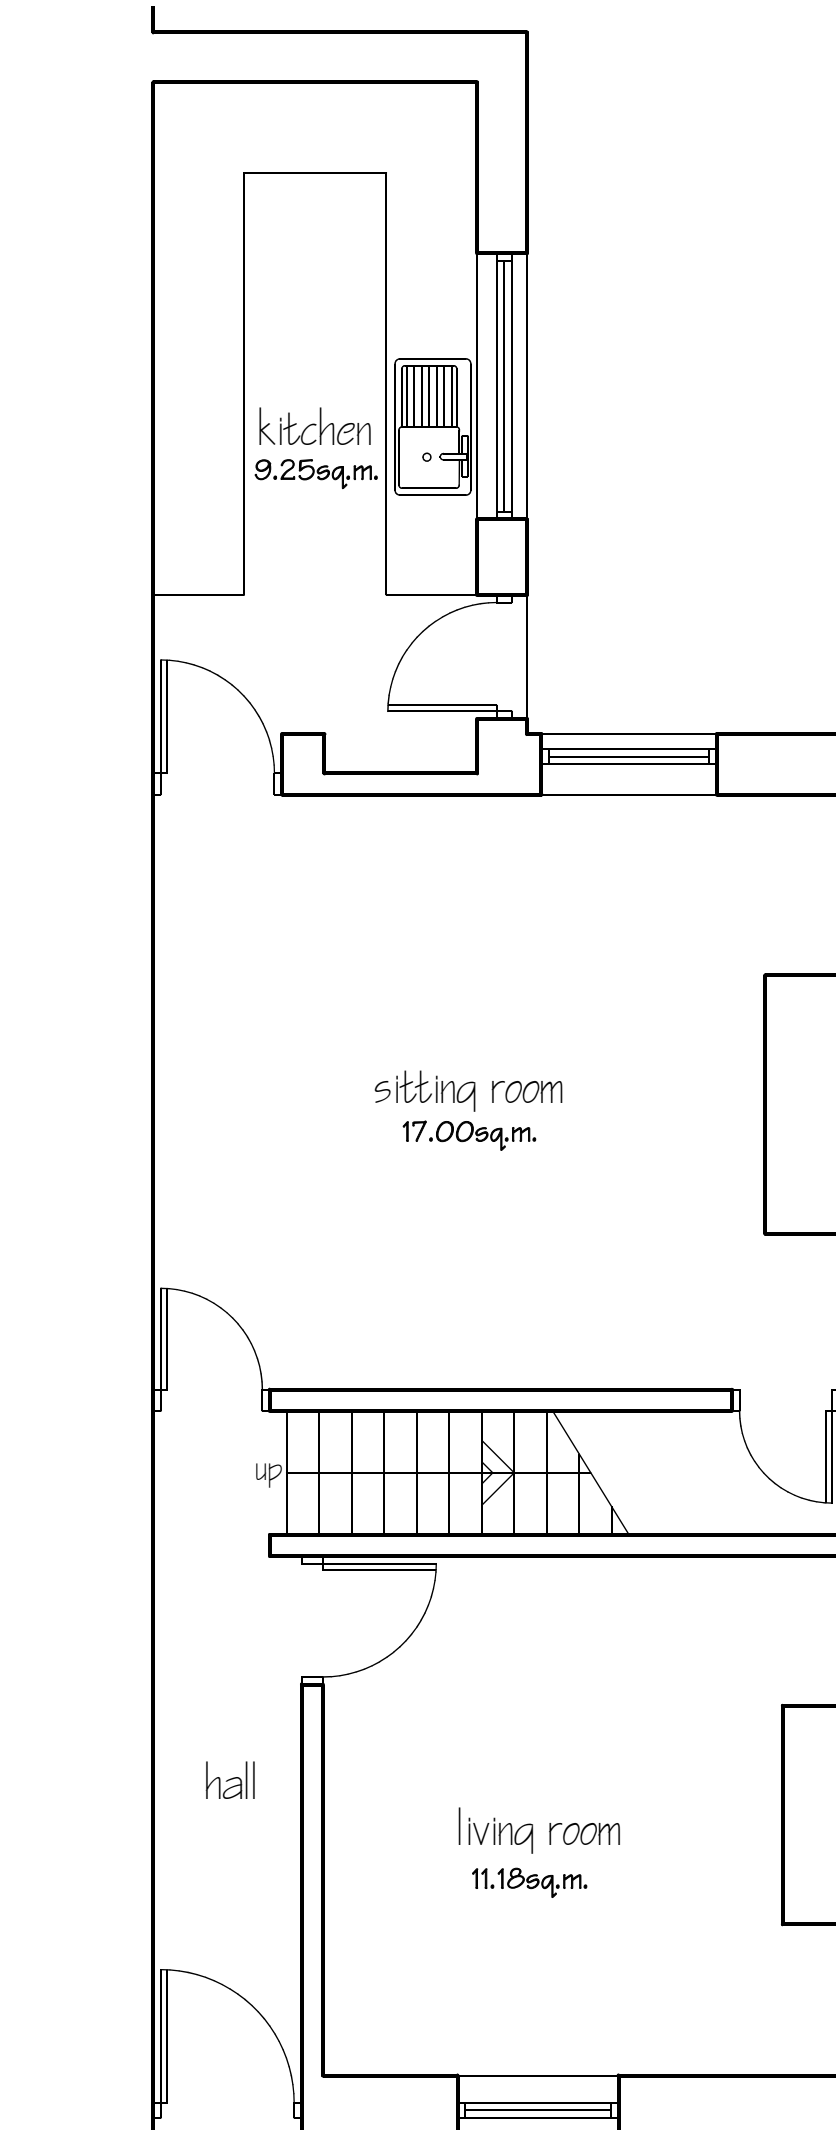


**PD Construction Consultants**  
 7 Beech Street, Clitheroe, Lancs  
 BB7 2LL  
 tel: 07976 771297  
 email: pdcc@hotmail.co.uk

metres

 

**LAWFUL DEVELOPMENT**

Client:		
Mrs B Tomlinson Direct Trailers Ltd.		
Project:		
Proposed Alterations 10 West View Clitheroe		
Dwg title:		
Existing Ground Floor Plan		
Scale @ A4:	Date:	Drawn by:
1:50	27.03.24	PD
Drawing no.	Rev.	
1587 - 01	-	