
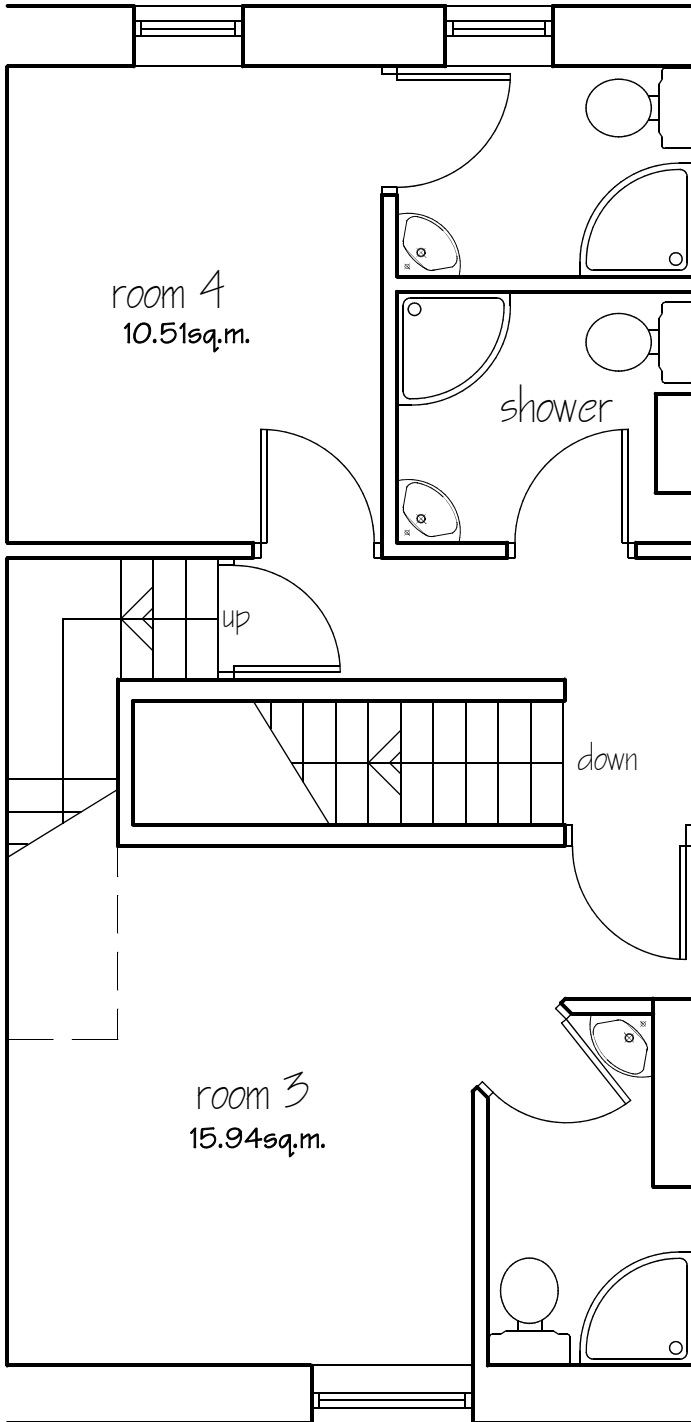


**PD Construction Consultants**  
 7 Beech Street, Clitheroe, Lancs  
 BB7 2LL  
 tel: 07976 771297  
 email: pdcc@hotmail.co.uk

metres

 

**LAWFUL DEVELOPMENT**

|   |          |           |
|---|----------|-----------|
| Client:   |          |           |
| Mrs B Tomlinson<br>Direct Trailers Ltd.           |          |           |
| Project:  |          |           |
| Proposed Alterations<br>10 West View<br>Clitheroe |          |           |
| Dwg title:  |          |           |
| Proposed First Floor Plan                         |          |           |
| Scale @ A4:                                       | Date:    | Drawn by: |
| 1:50  | 27.03.24 | PD        |
| Drawing no.                                       |          | Rev.      |
| 1587 - 05   |          | -         |