
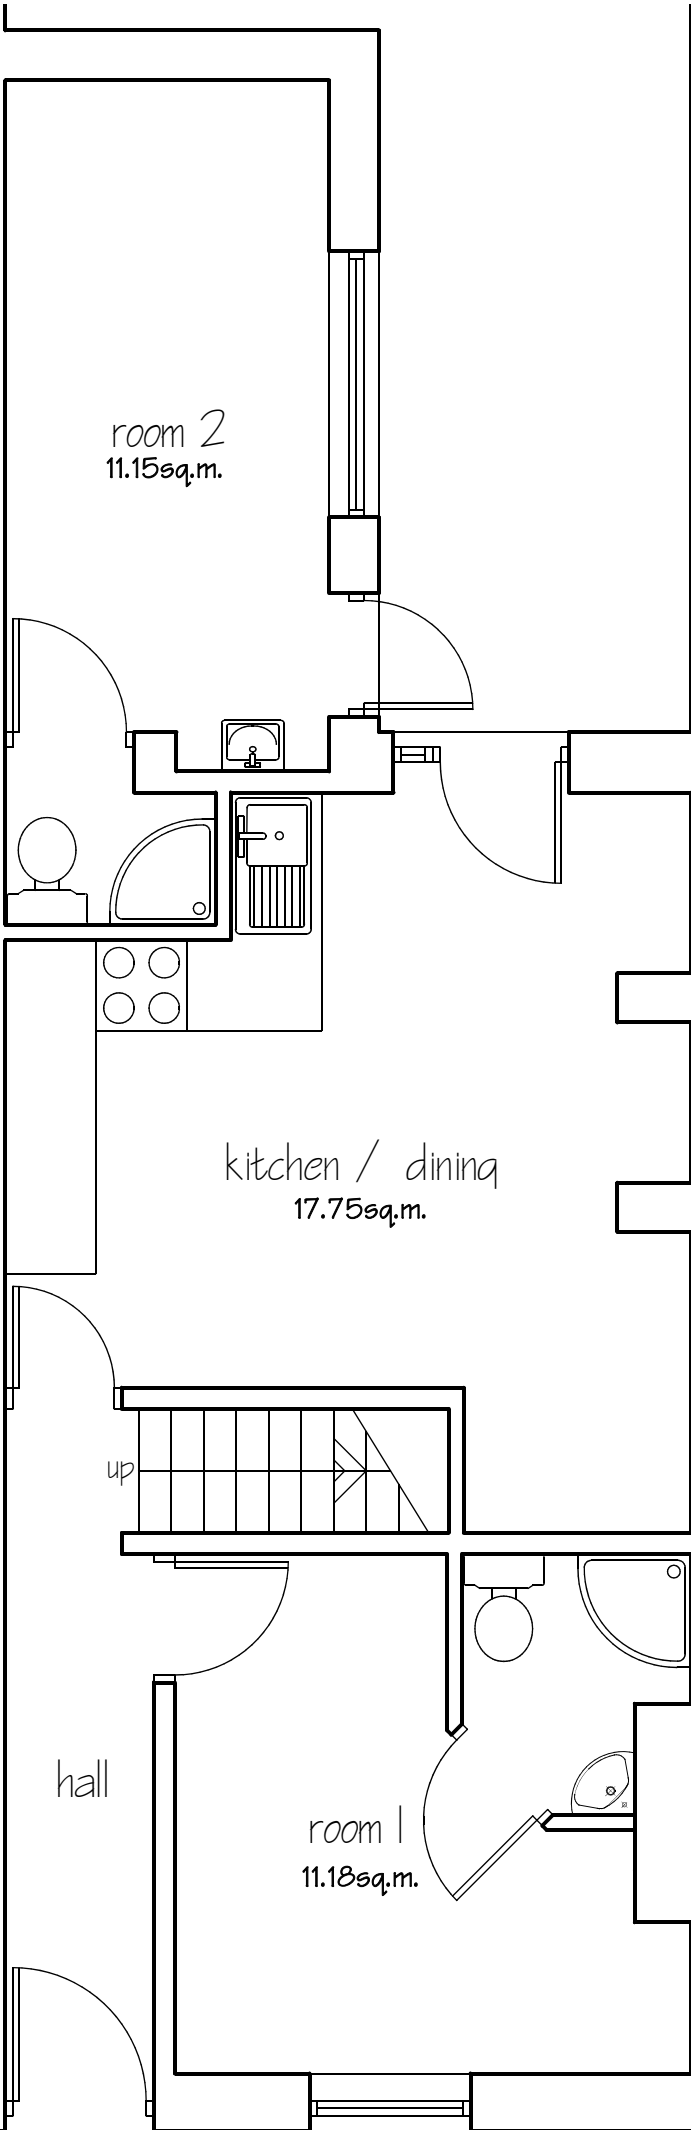


PD Construction Consultants  
7 Beech Street, Clitheroe, Lancs  
BB7 2LL  
tel: 07976 771297  
email: pdcc@hotmail.co.uk

metres

 

### LAWFUL DEVELOPMENT

Client:		
Mrs B Tomlinson Direct Trailers Ltd.		
Project:		
Proposed Alterations 10 West View Clitheroe		
Dwg title:		
Proposed Ground Floor Plan		
Scale @ A4:	Date:	Drawn by:
1:50	27.03.24	PD
Drawing no.		Rev.
1587 - 04		-