




NOTE:  
As existing information provided by others. No measured survey has been undertaken by AW+A Architects

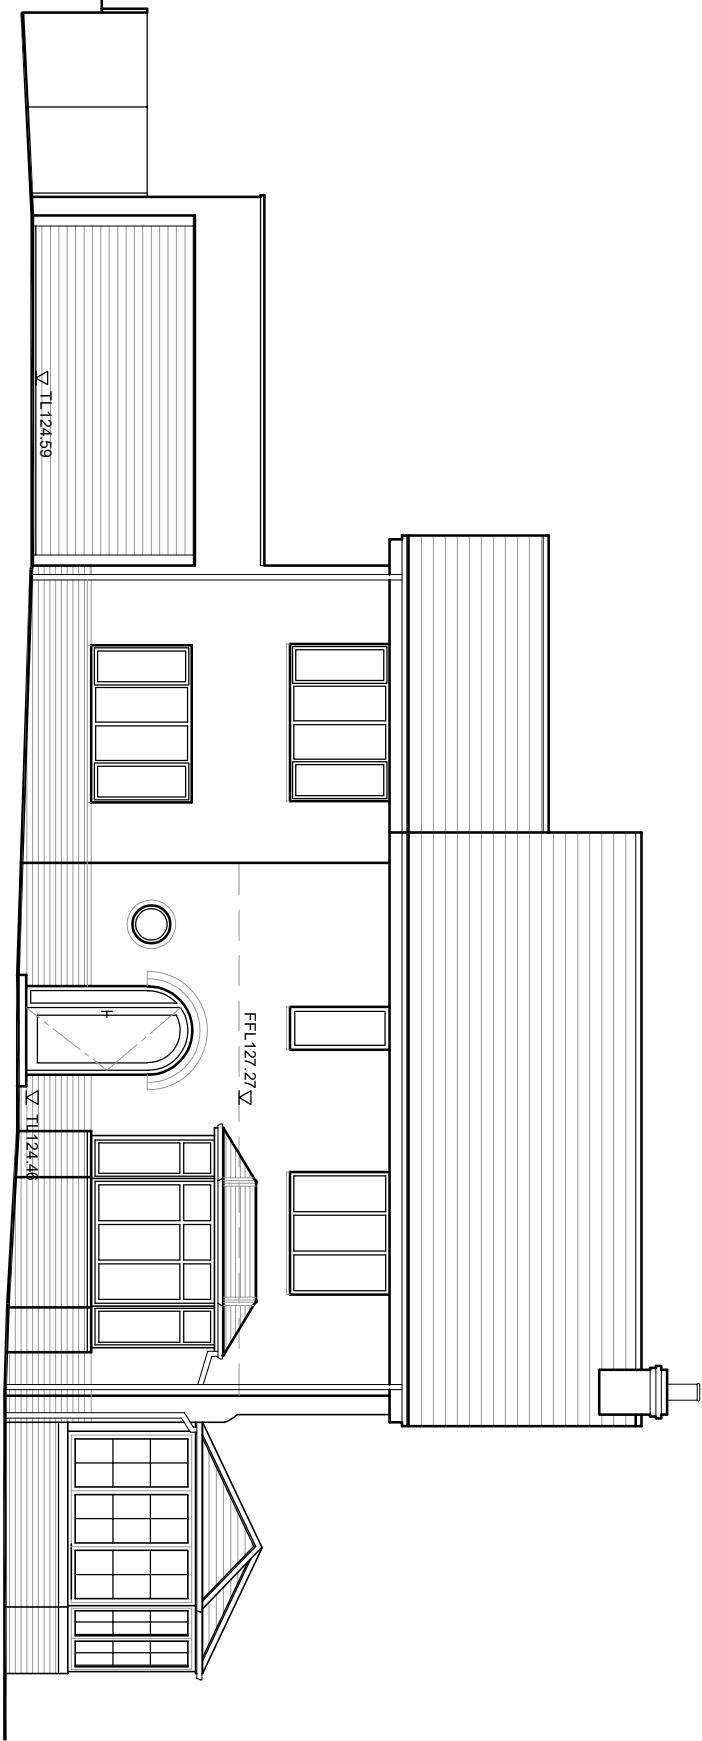


EXISTING NORTH WEST ELEVATION (1)

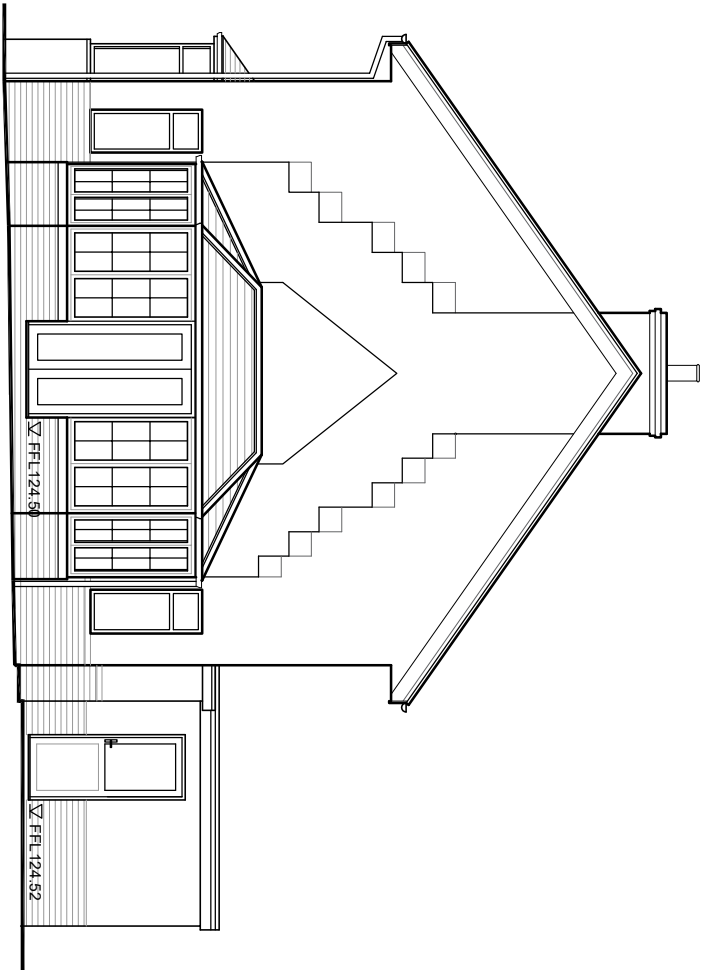

EXISTING SOUTH WEST ELEVATION (2)

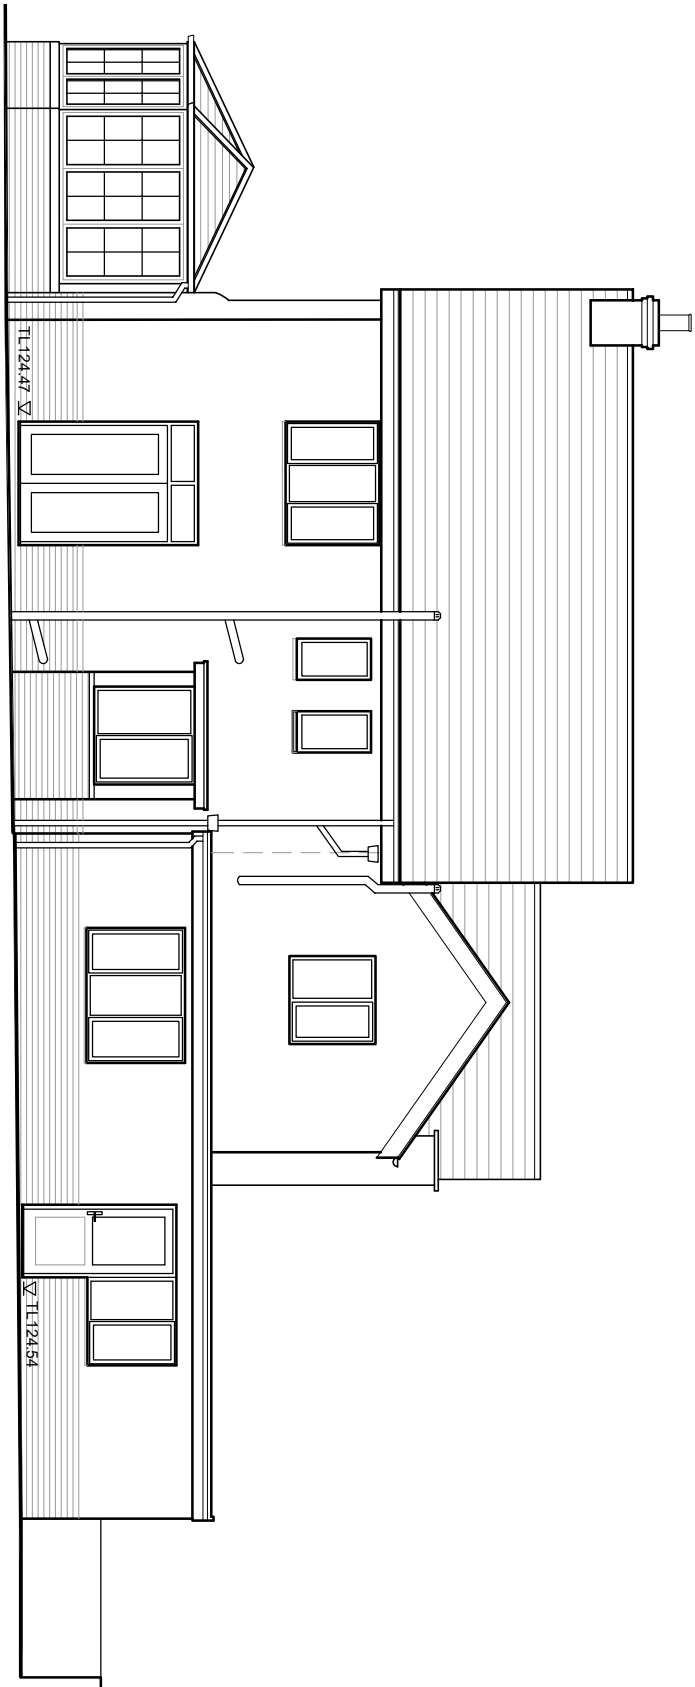

EXISTING SOUTH EAST ELEVATION (3)

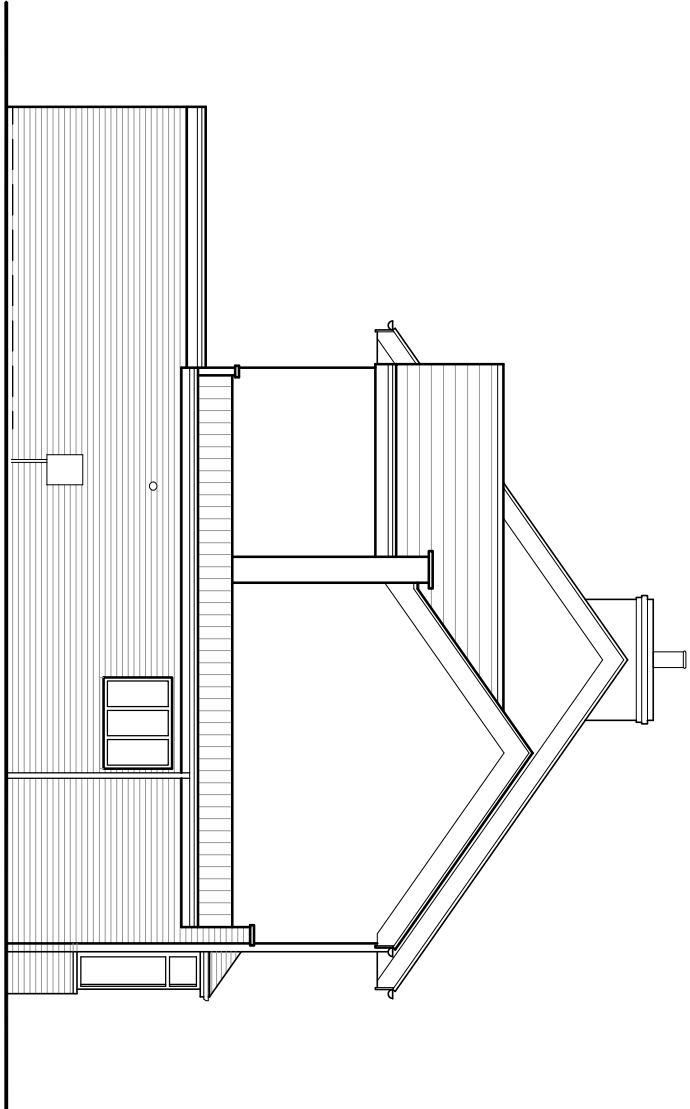

EXISTING NORTH EAST ELEVATION (4)



scale

<div><div><div>qW+Q architects</div><div>Private Residential   Housing   Commercial   Conservation   Domestic</div><div>Tel: 01254 485848</div><div>Email: info@qw-architects.com   Web: www.qw-architects.com</div></div><div><div>Robinson's Barn</div><div>Worston</div><div>Cliithrope</div><div>Leons</div><div>BB710A</div></div><div><div>aw+a</div><div>Architects Registration Board</div></div></div>		<div><div>Client</div><div>MR &amp; MRS WALTON</div></div>		<div><div>Scale</div><div>1:100</div></div>	<div><div>Sheet No</div><div>A3</div></div>	<div><div>Drawn by</div><div>AW</div></div>	<div><div>Checked</div><div>AW</div></div>
<div><div>Project</div><div>FAIRVIEW, BACK LANE, WISWELL</div></div>		<div><div>Drawing Title</div><div>EXISTING ELEVATIONS</div></div>	<div><div>Drawing Status</div><div>PLANNING</div></div>	<div><div>Drawn Number</div><div>24-020</div></div>	<div><div>Drawn Number</div><div>AW</div></div>	<div><div>Drawn Number</div><div>AW</div></div>	<div><div>Drawn Number</div><div>PL04</div></div>