



NOTE:  
As existing information provided by others. No measured survey has been undertaken by AW+Q Architects

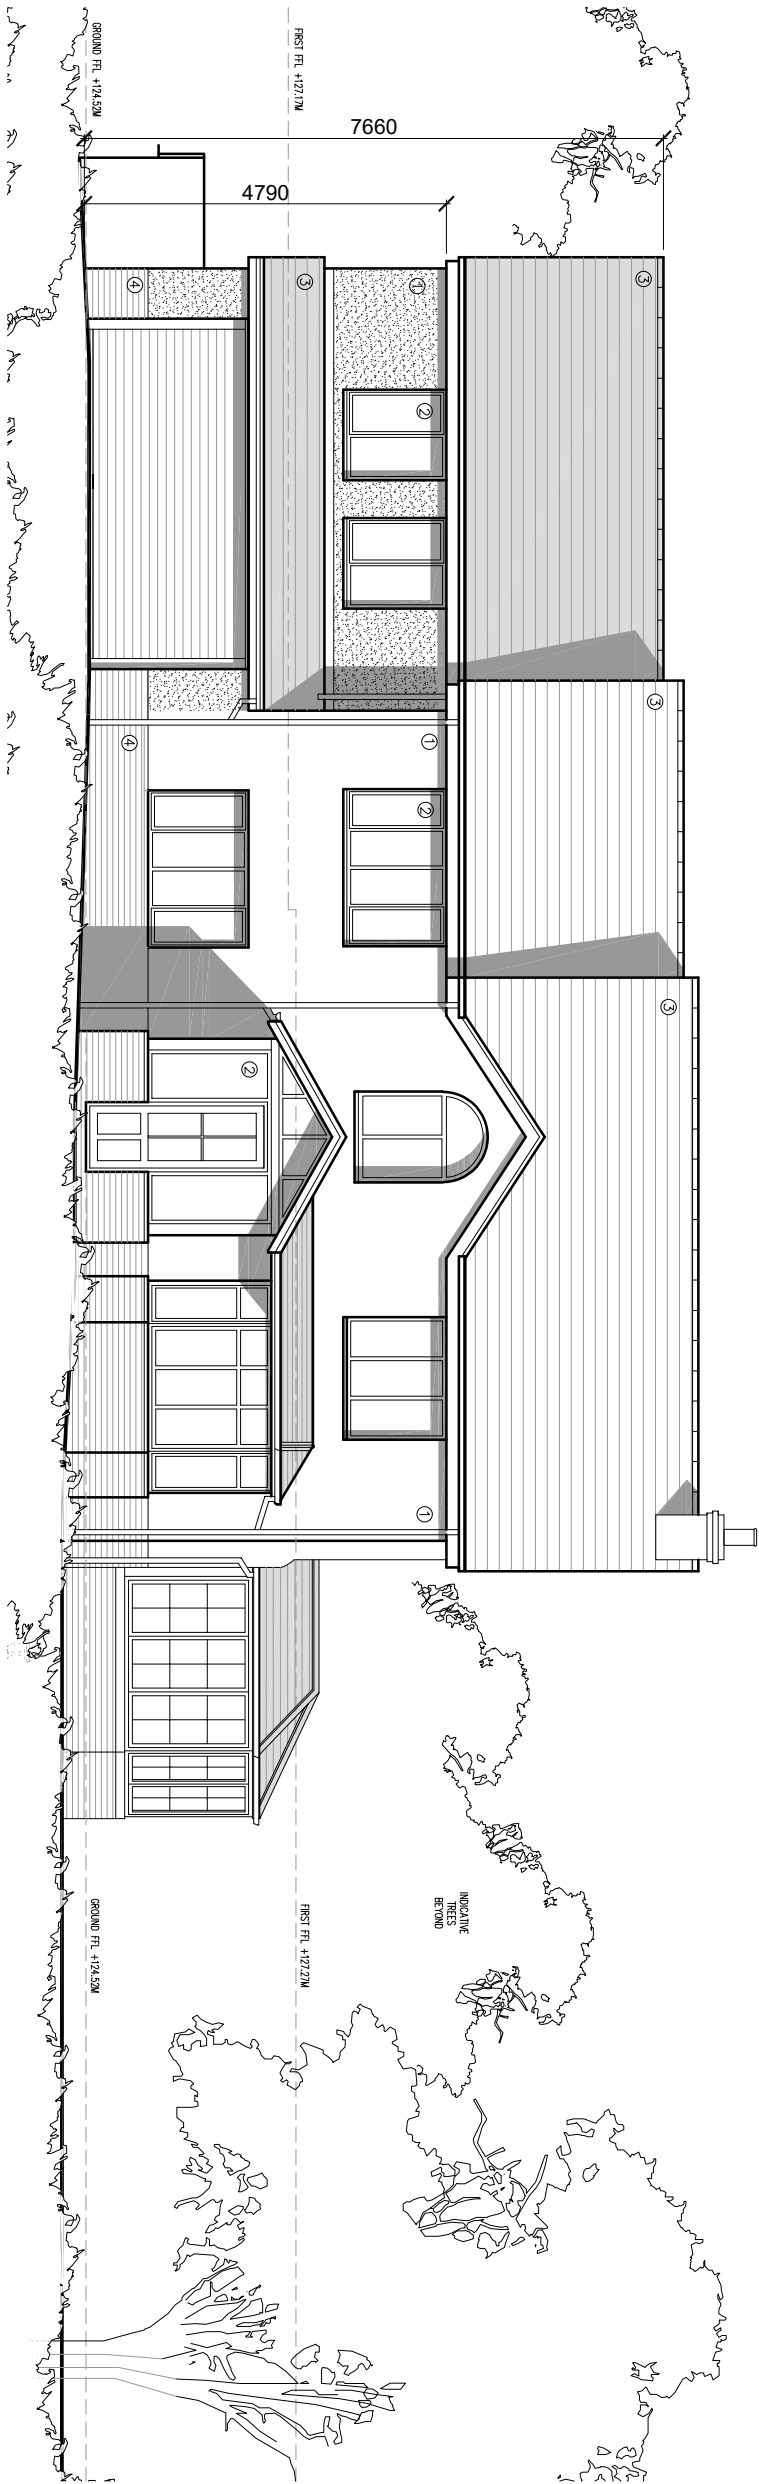

- MATERIALS
1. SAND/CEMENT RENDER
  2. ALUMINIUM WINDOWS AND DOORS
  3. NATURAL BLUE/GREY SLATE
  4. BRICKWORK


PROPOSED NORTH WEST ELEVATION (1)

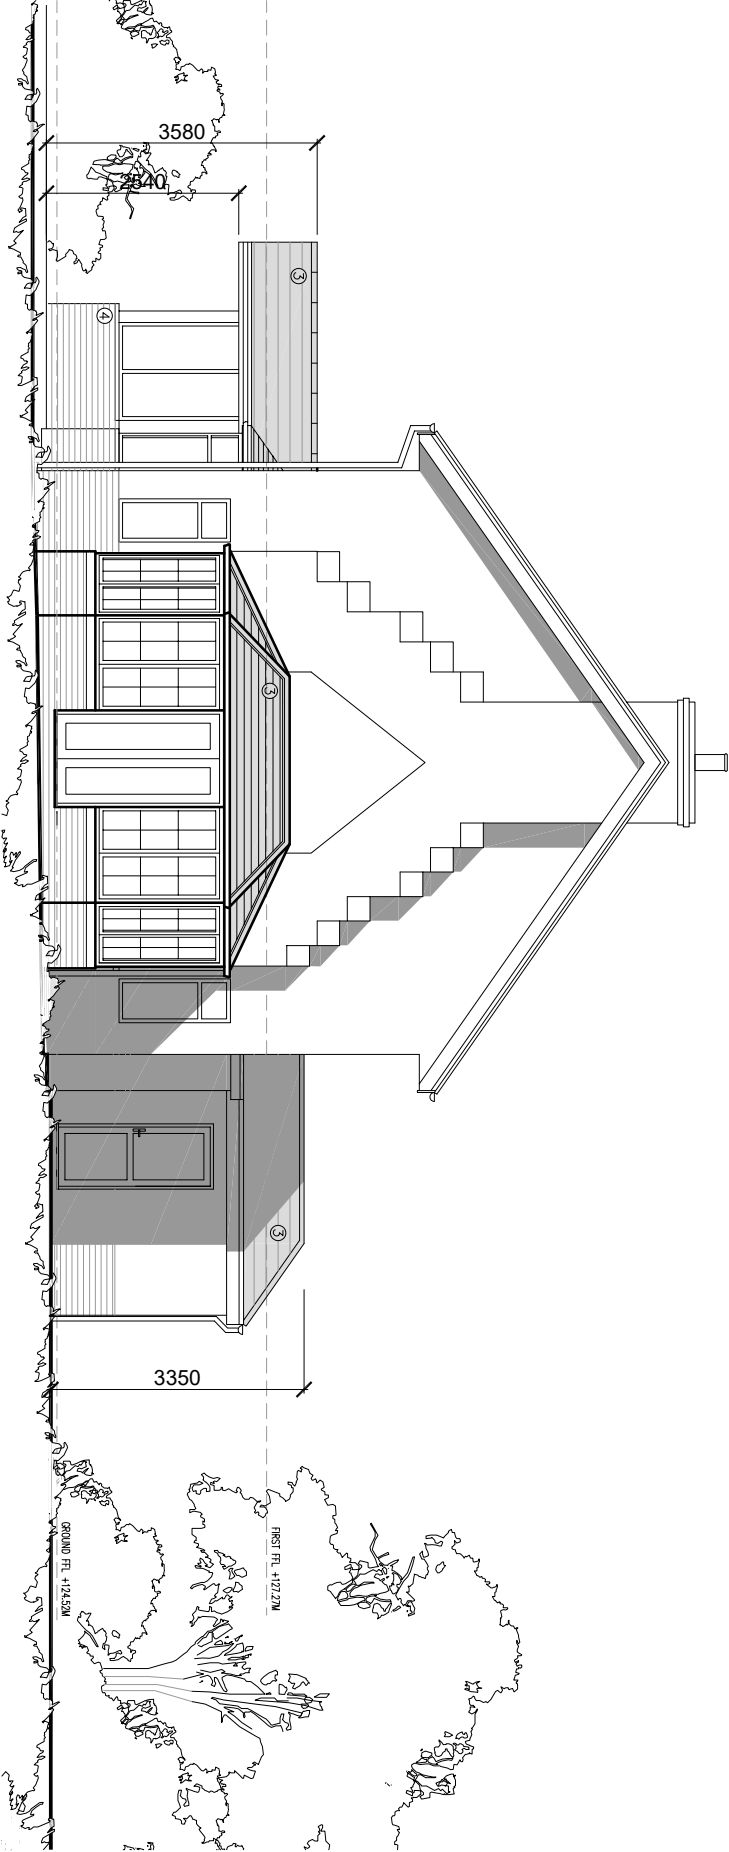

PROPOSED SOUTH WEST ELEVATION (2)



scale

<div><div>qW+Qarchitects</div><div>Private Residential   Housing   Commercial   Conservation   Domestic</div><div>Tel: 01254 485848</div><div>Email: info@qw-architects.com   Web: www.qw-architects.com</div></div> <div><div>Robinson's Barn Worsley Clitheroe Lancs BB710A</div><div> Architects Registration Board</div></div>		<div>Client</div> <div>MR &amp; MRS WALTON</div>		<div>Scale</div> <div>1:100</div>		<div>Sheet Size</div> <div>A3</div>		<div>Job Number</div> <div>24-020</div> <div><div>Drawn By</div><div>AW</div><div>Checked</div><div>AW</div></div>	
<div>Project</div> <div>FAIRVIEW, BACK LANE, WISWELL</div>		<div>Drawing Title</div> <div>PROPOSED ELEVATIONS 1</div>		<div>Drawing Status</div> <div>PLANNING</div>		<div>Drawing Number</div> <div>PL08</div> <div><div>Revision</div><div></div><div>Final Issue</div><div></div></div>			

Drawn and dated by 2020. This Drawing is to be used in conjunction with all other project associated drawings and documents. Do not scale from this drawing. Report all errors, omissions and discrepancies to drawing author prior to construction or installation. The drawing is copyright and is the property of draw or architect. W