


NOTE:
As existing information provided by others. No measured survey has been undertaken by AIV+A Architects

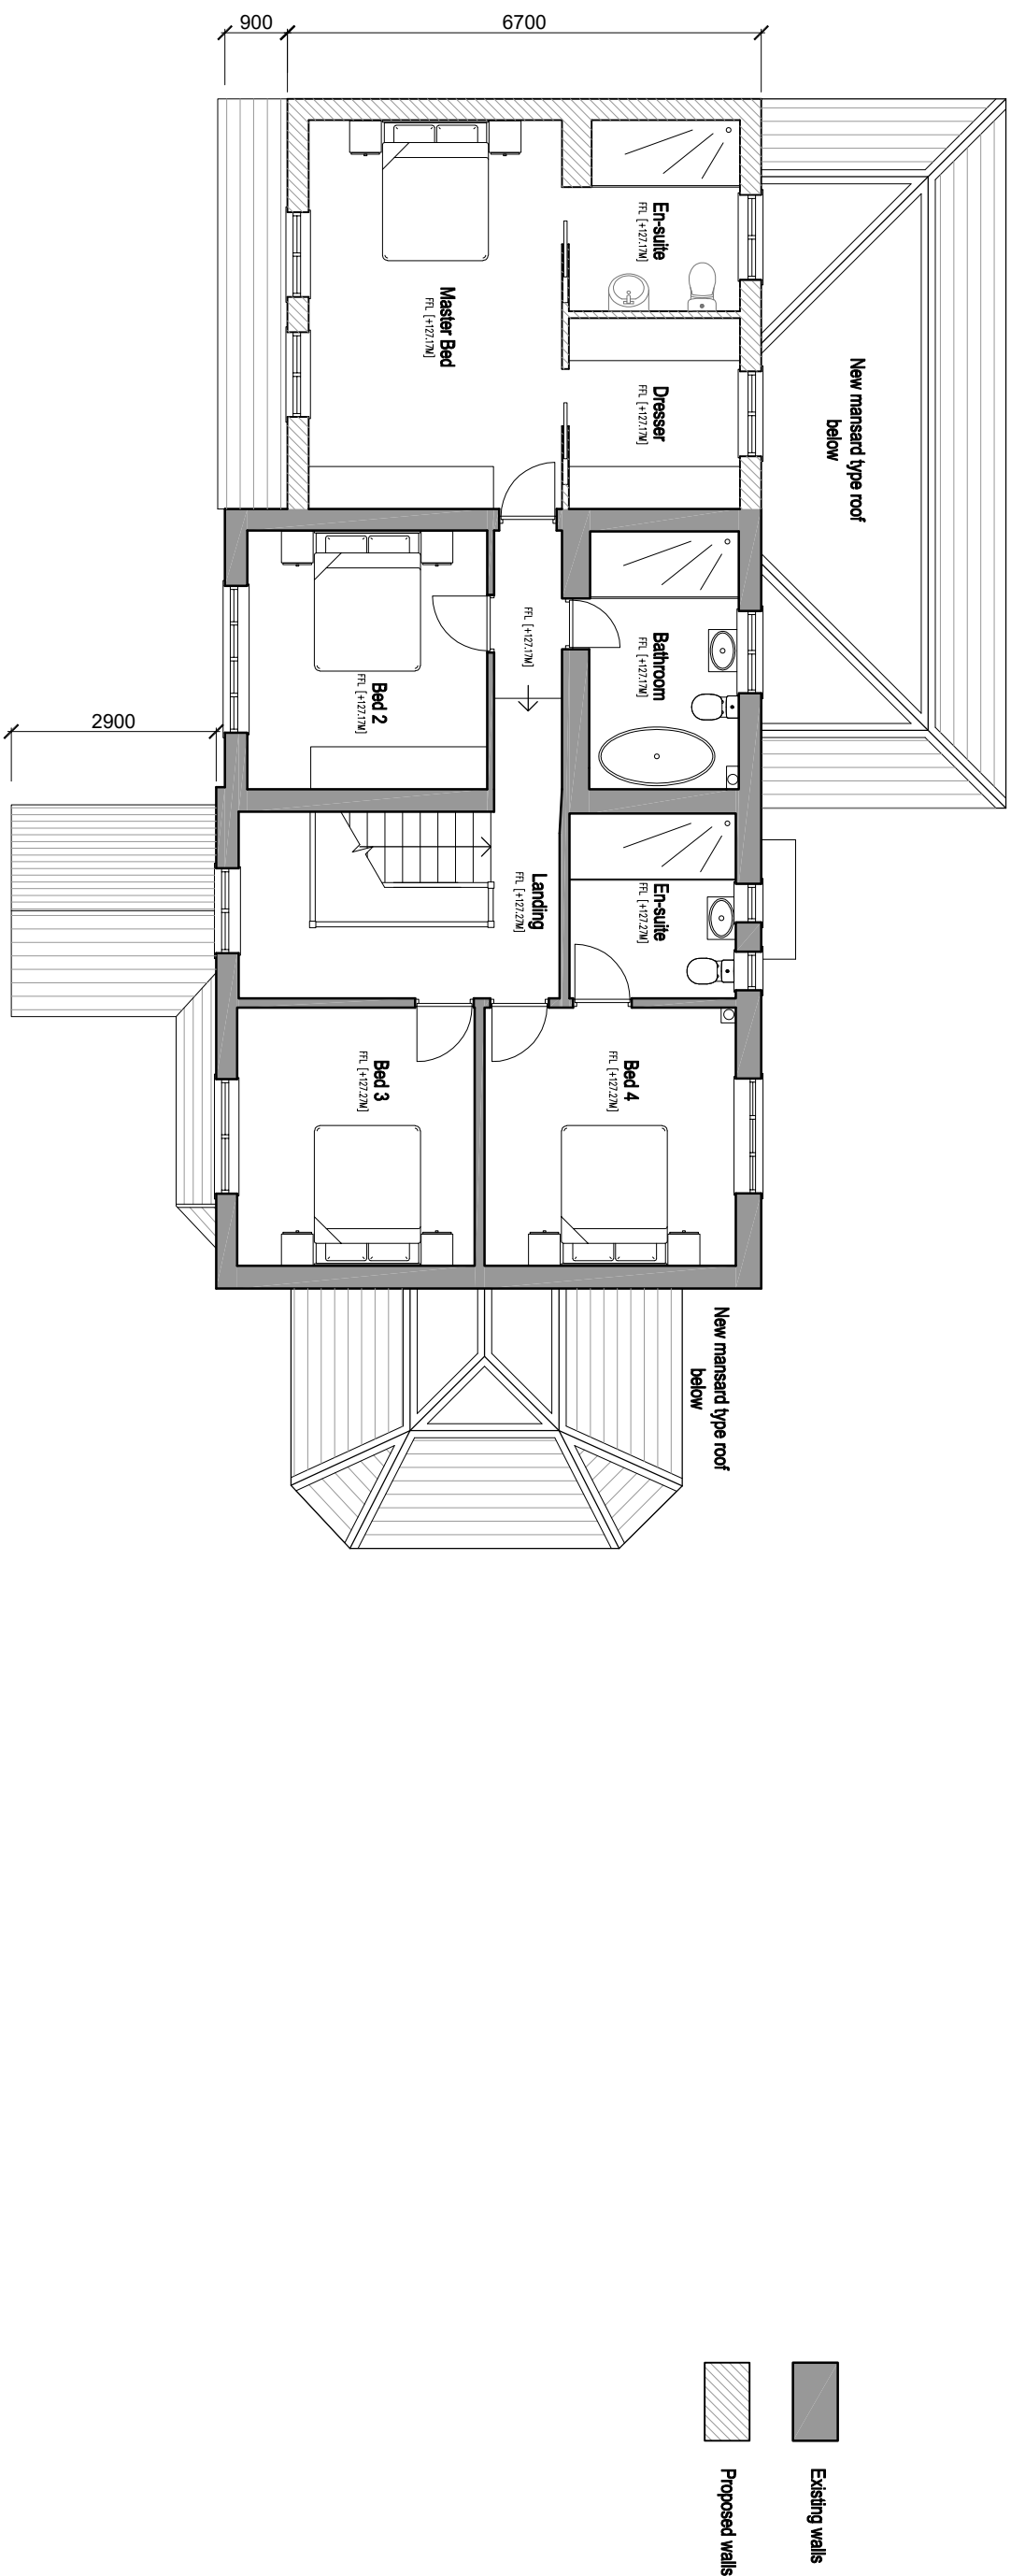

0m
10m

scale

qw+q architects Robinson's Barn 10000 Riverton Clatsop Lane 8870A  Architects Registration Board											
Private Residential Housing Commercial Conservation Domestic Tel: 01254 465848 Email: info@qw-architects.com Web: www.qw-architects.com											
Client	MR & MRS WALTON	Scale	1:100	Sheet Size	A3	Job Number	24-020	Drawn By	AW	Checked	AW
Project	FAIRVIEW, BACK LANE, WISWELL	Drawing Title	PROPOSED FIRST FLOOR PLAN	Drawing Sheet	PLANNING	Drawing Number	PL07	Revision	A	File Name	