



NOTE:
As existing information provided by others. No measured survey has been undertaken by AIA+A Architects

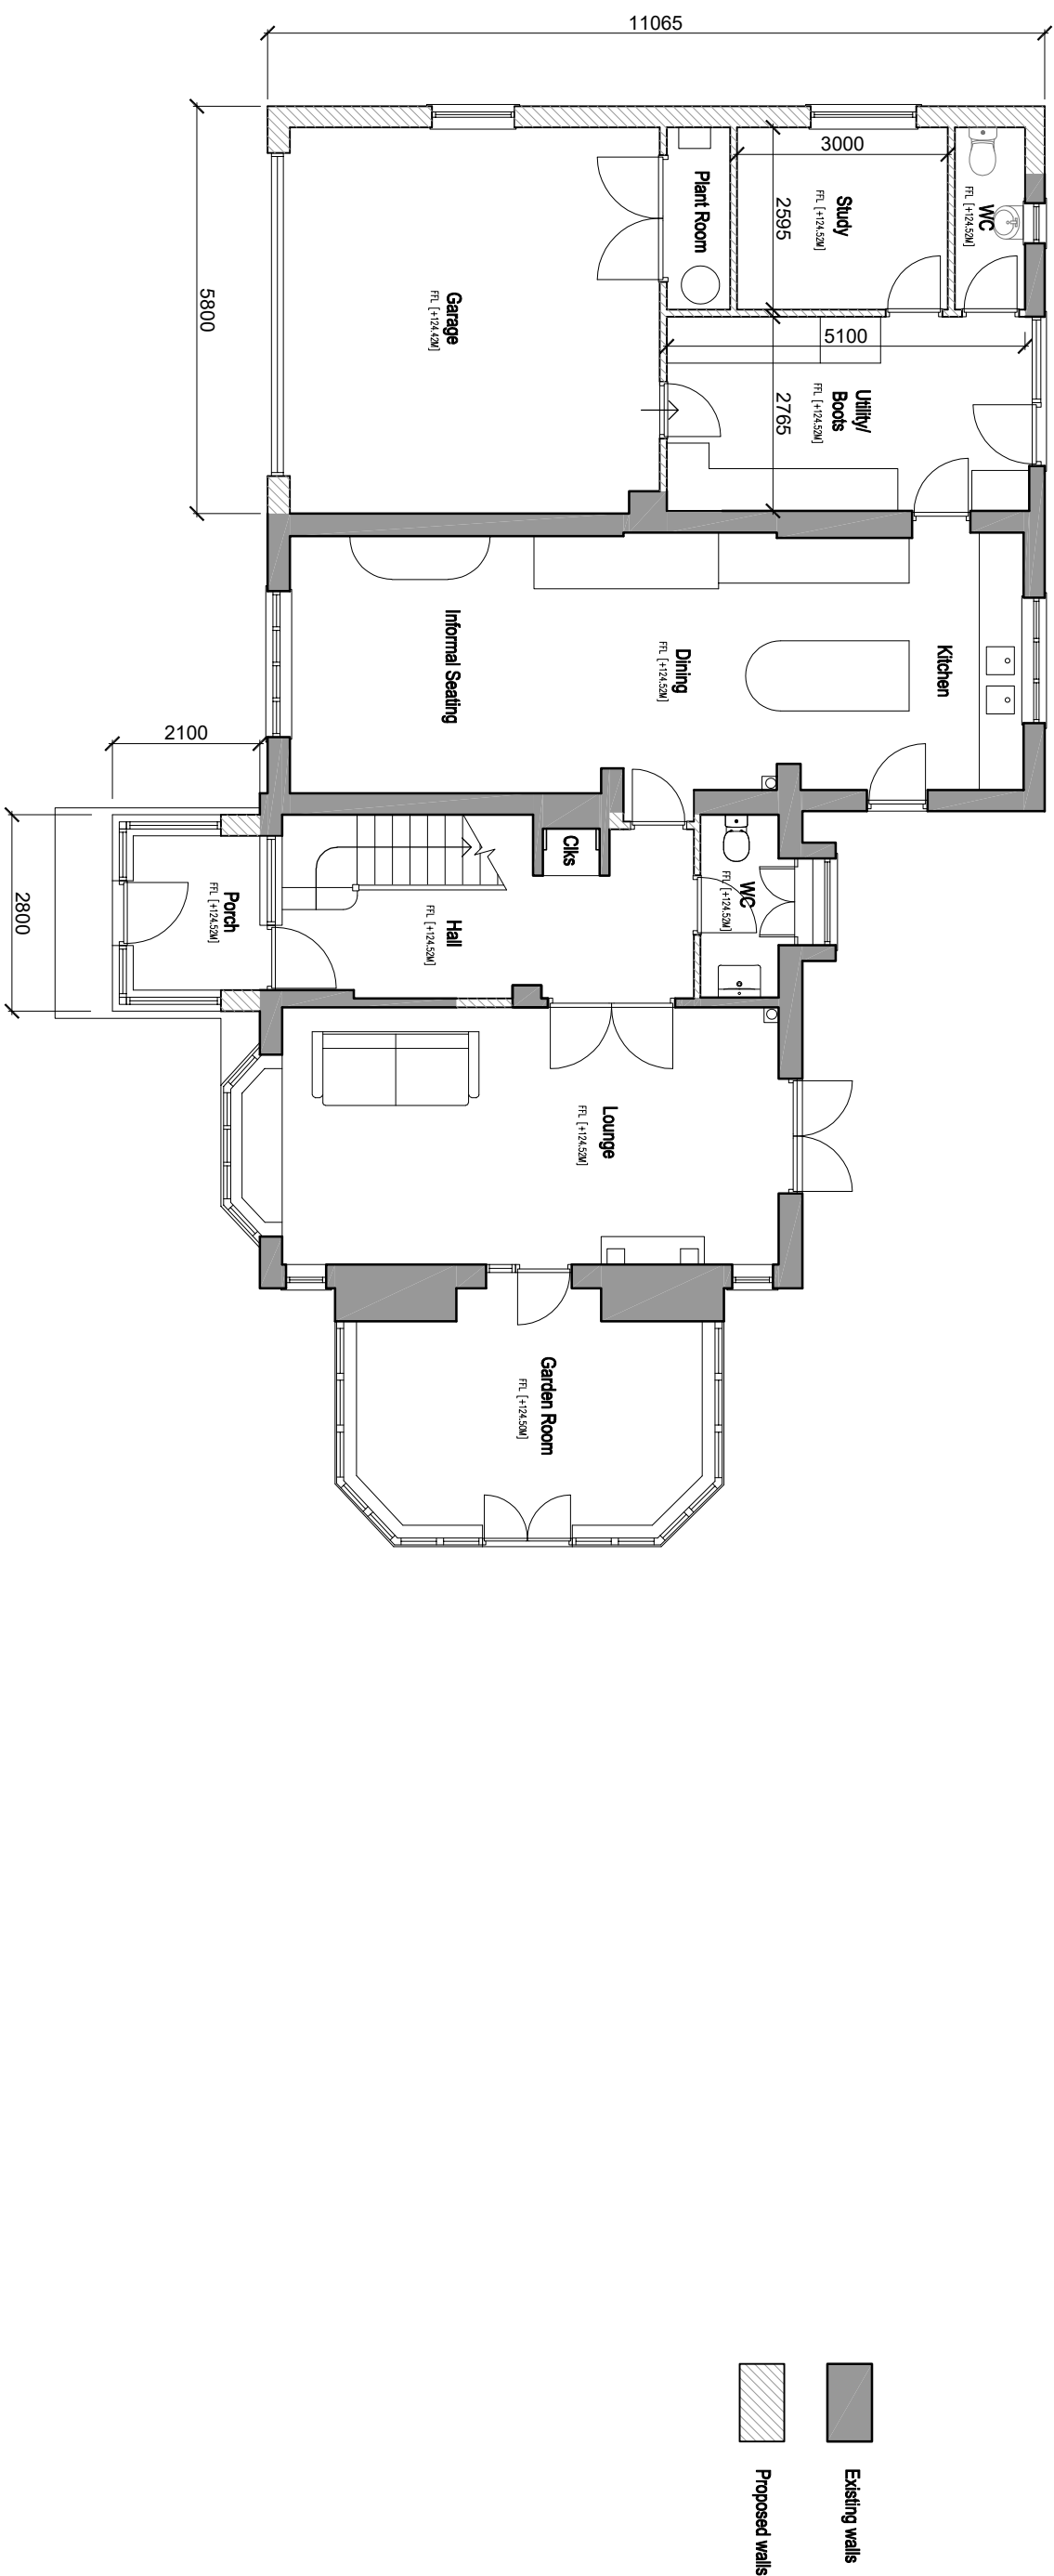

scale

<div><div>qww+q</div><div>architects</div></div> <div>Robinson's Barn Worlton Chalfont Lancs B87 0AA</div> <div> Architects Registration Board</div> <div>Private Residential Housing Commercial Conservation Domestic Tel: 01254 485848 Email: info@qwwarchitects.com Web: www.qwwarchitects.com</div>																		
Client	MR & MRS WALTON			Scale	1:100		Sheet Size	A3		Job Number	24-020		Drawn By	AW		Checked	AW	
Project	FAIRVIEW, BACK LANE, WISWELL			Drawing Title	PROPOSED GROUND FLOOR PLAN		Drawing Sheet	PLANNING		Drawing Number	PL06		Revision	A		First Issue		