



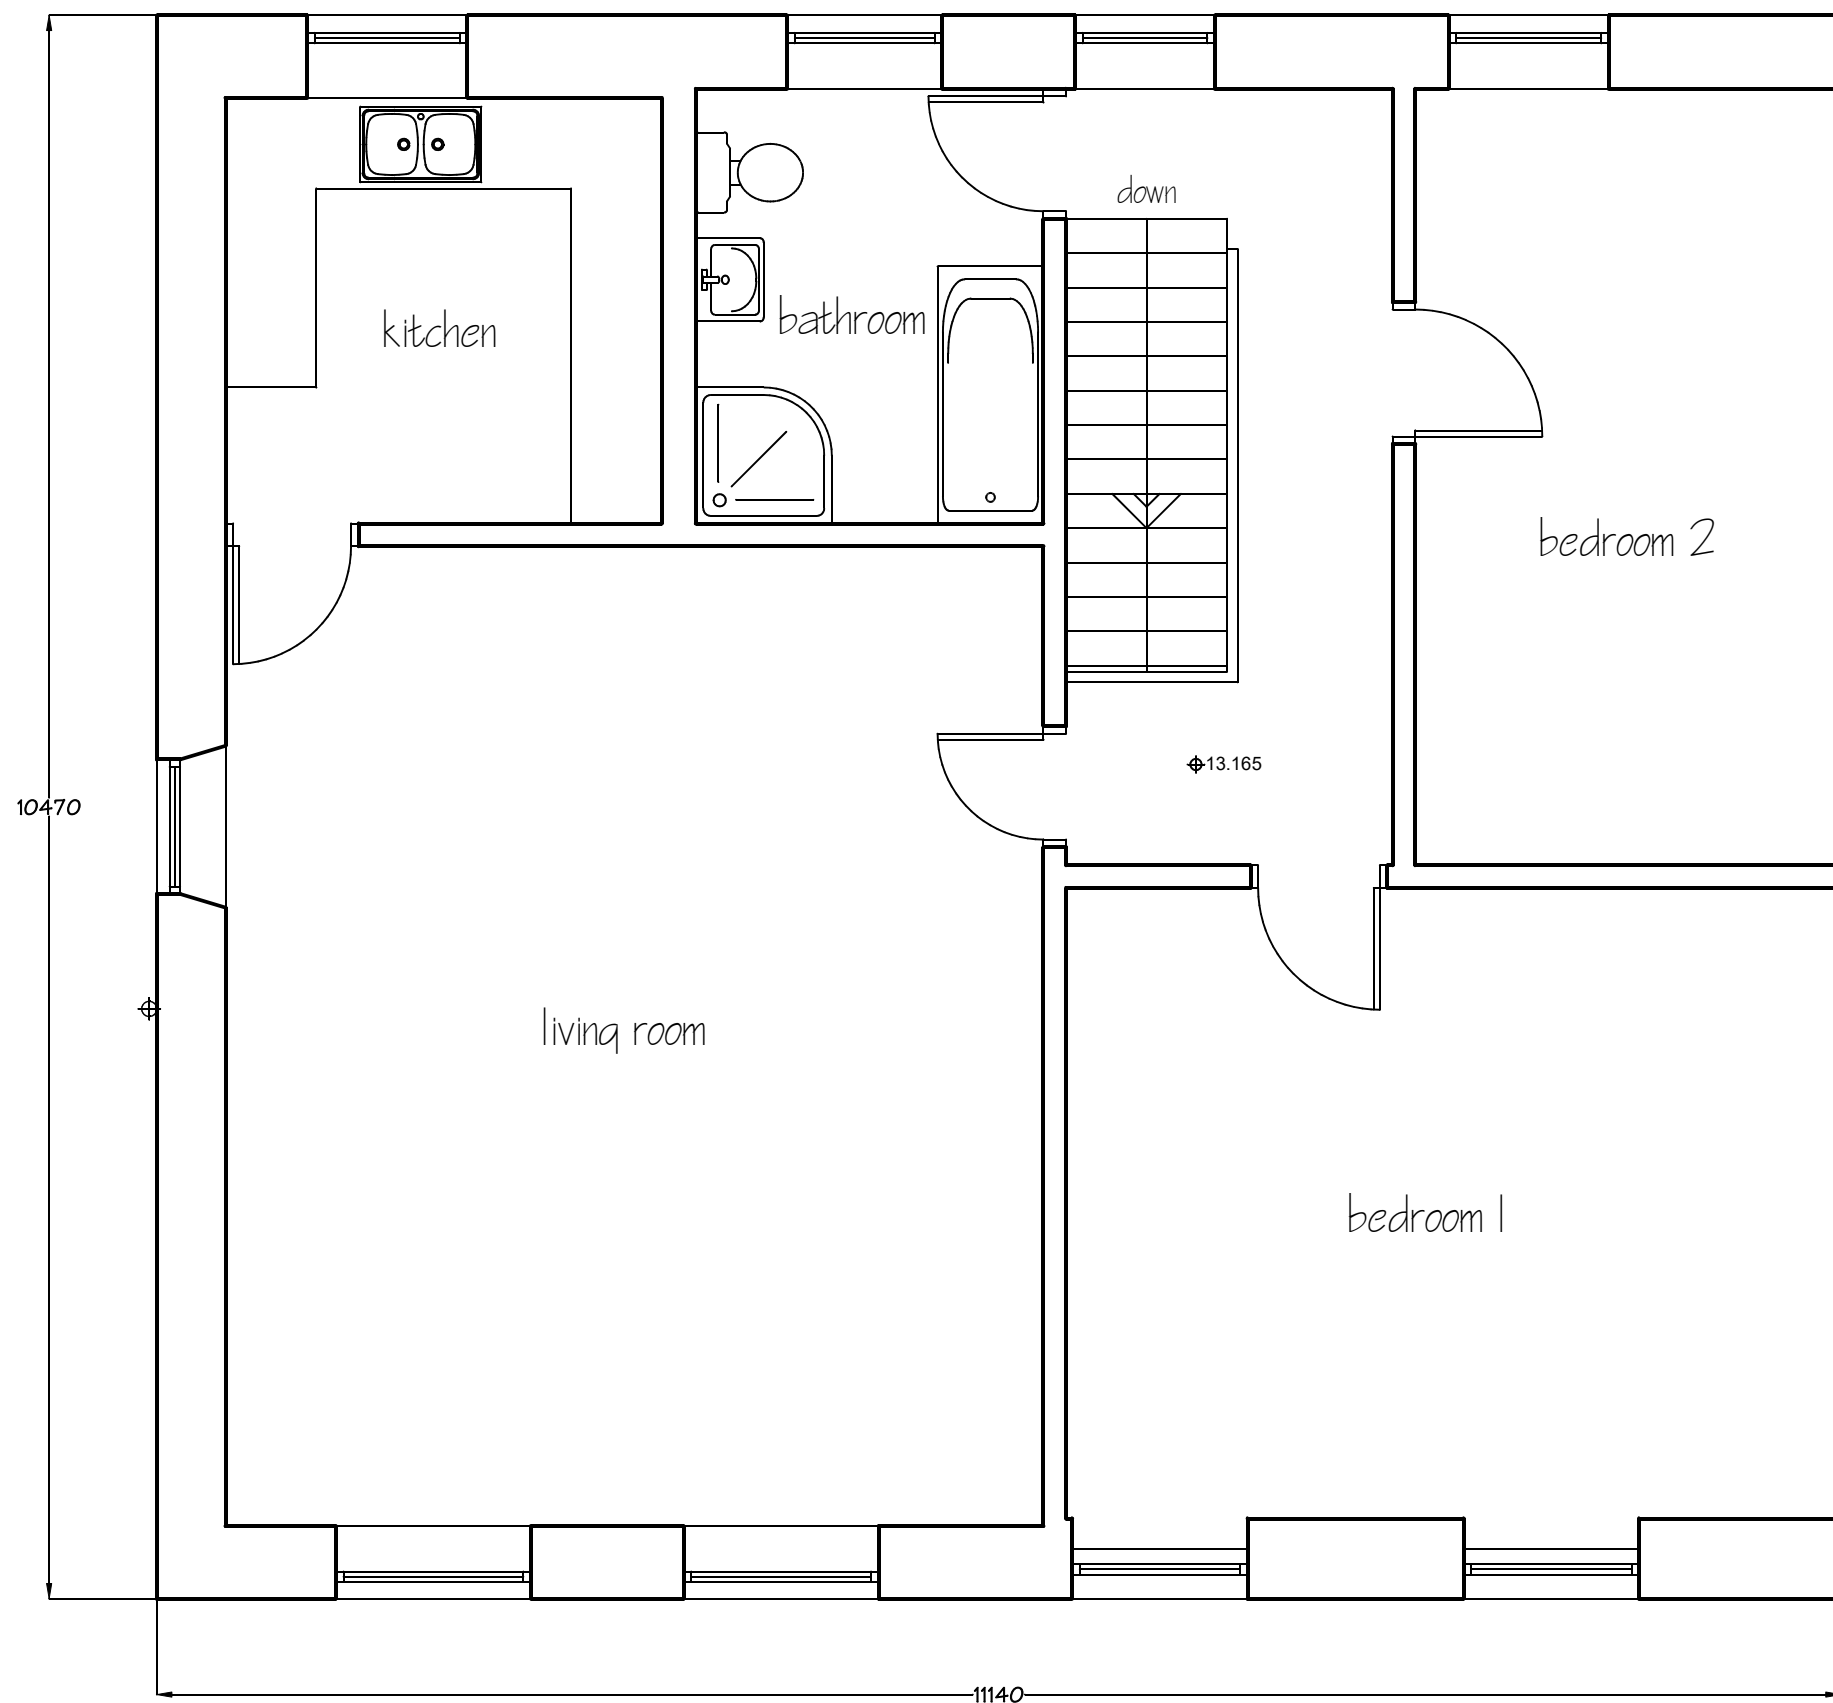

PD Construction Consultants
 7 Beech Street, Clitheroe, Lancs
 BB7 2LL
 tel: 07976 771297
 email: pdcc@hotmail.co.uk

 

PLANNING ISSUE

Client: Boutique Homes Ltd		
Project: Proposed Alterations 27-29 Bawdlands Clitheroe		
Dwg title: Existing First Floor Plan		
Scale @ A3: 1:50	Date: 26.02.24	Drawn by: PD
Drawing no: 1569 - 02		Rev. -