


BLOCK/SITE PLAN
AREA 36m x 36m
SCALE 1:200 on A4
CENTRE COORDINATES: 369072, 433953

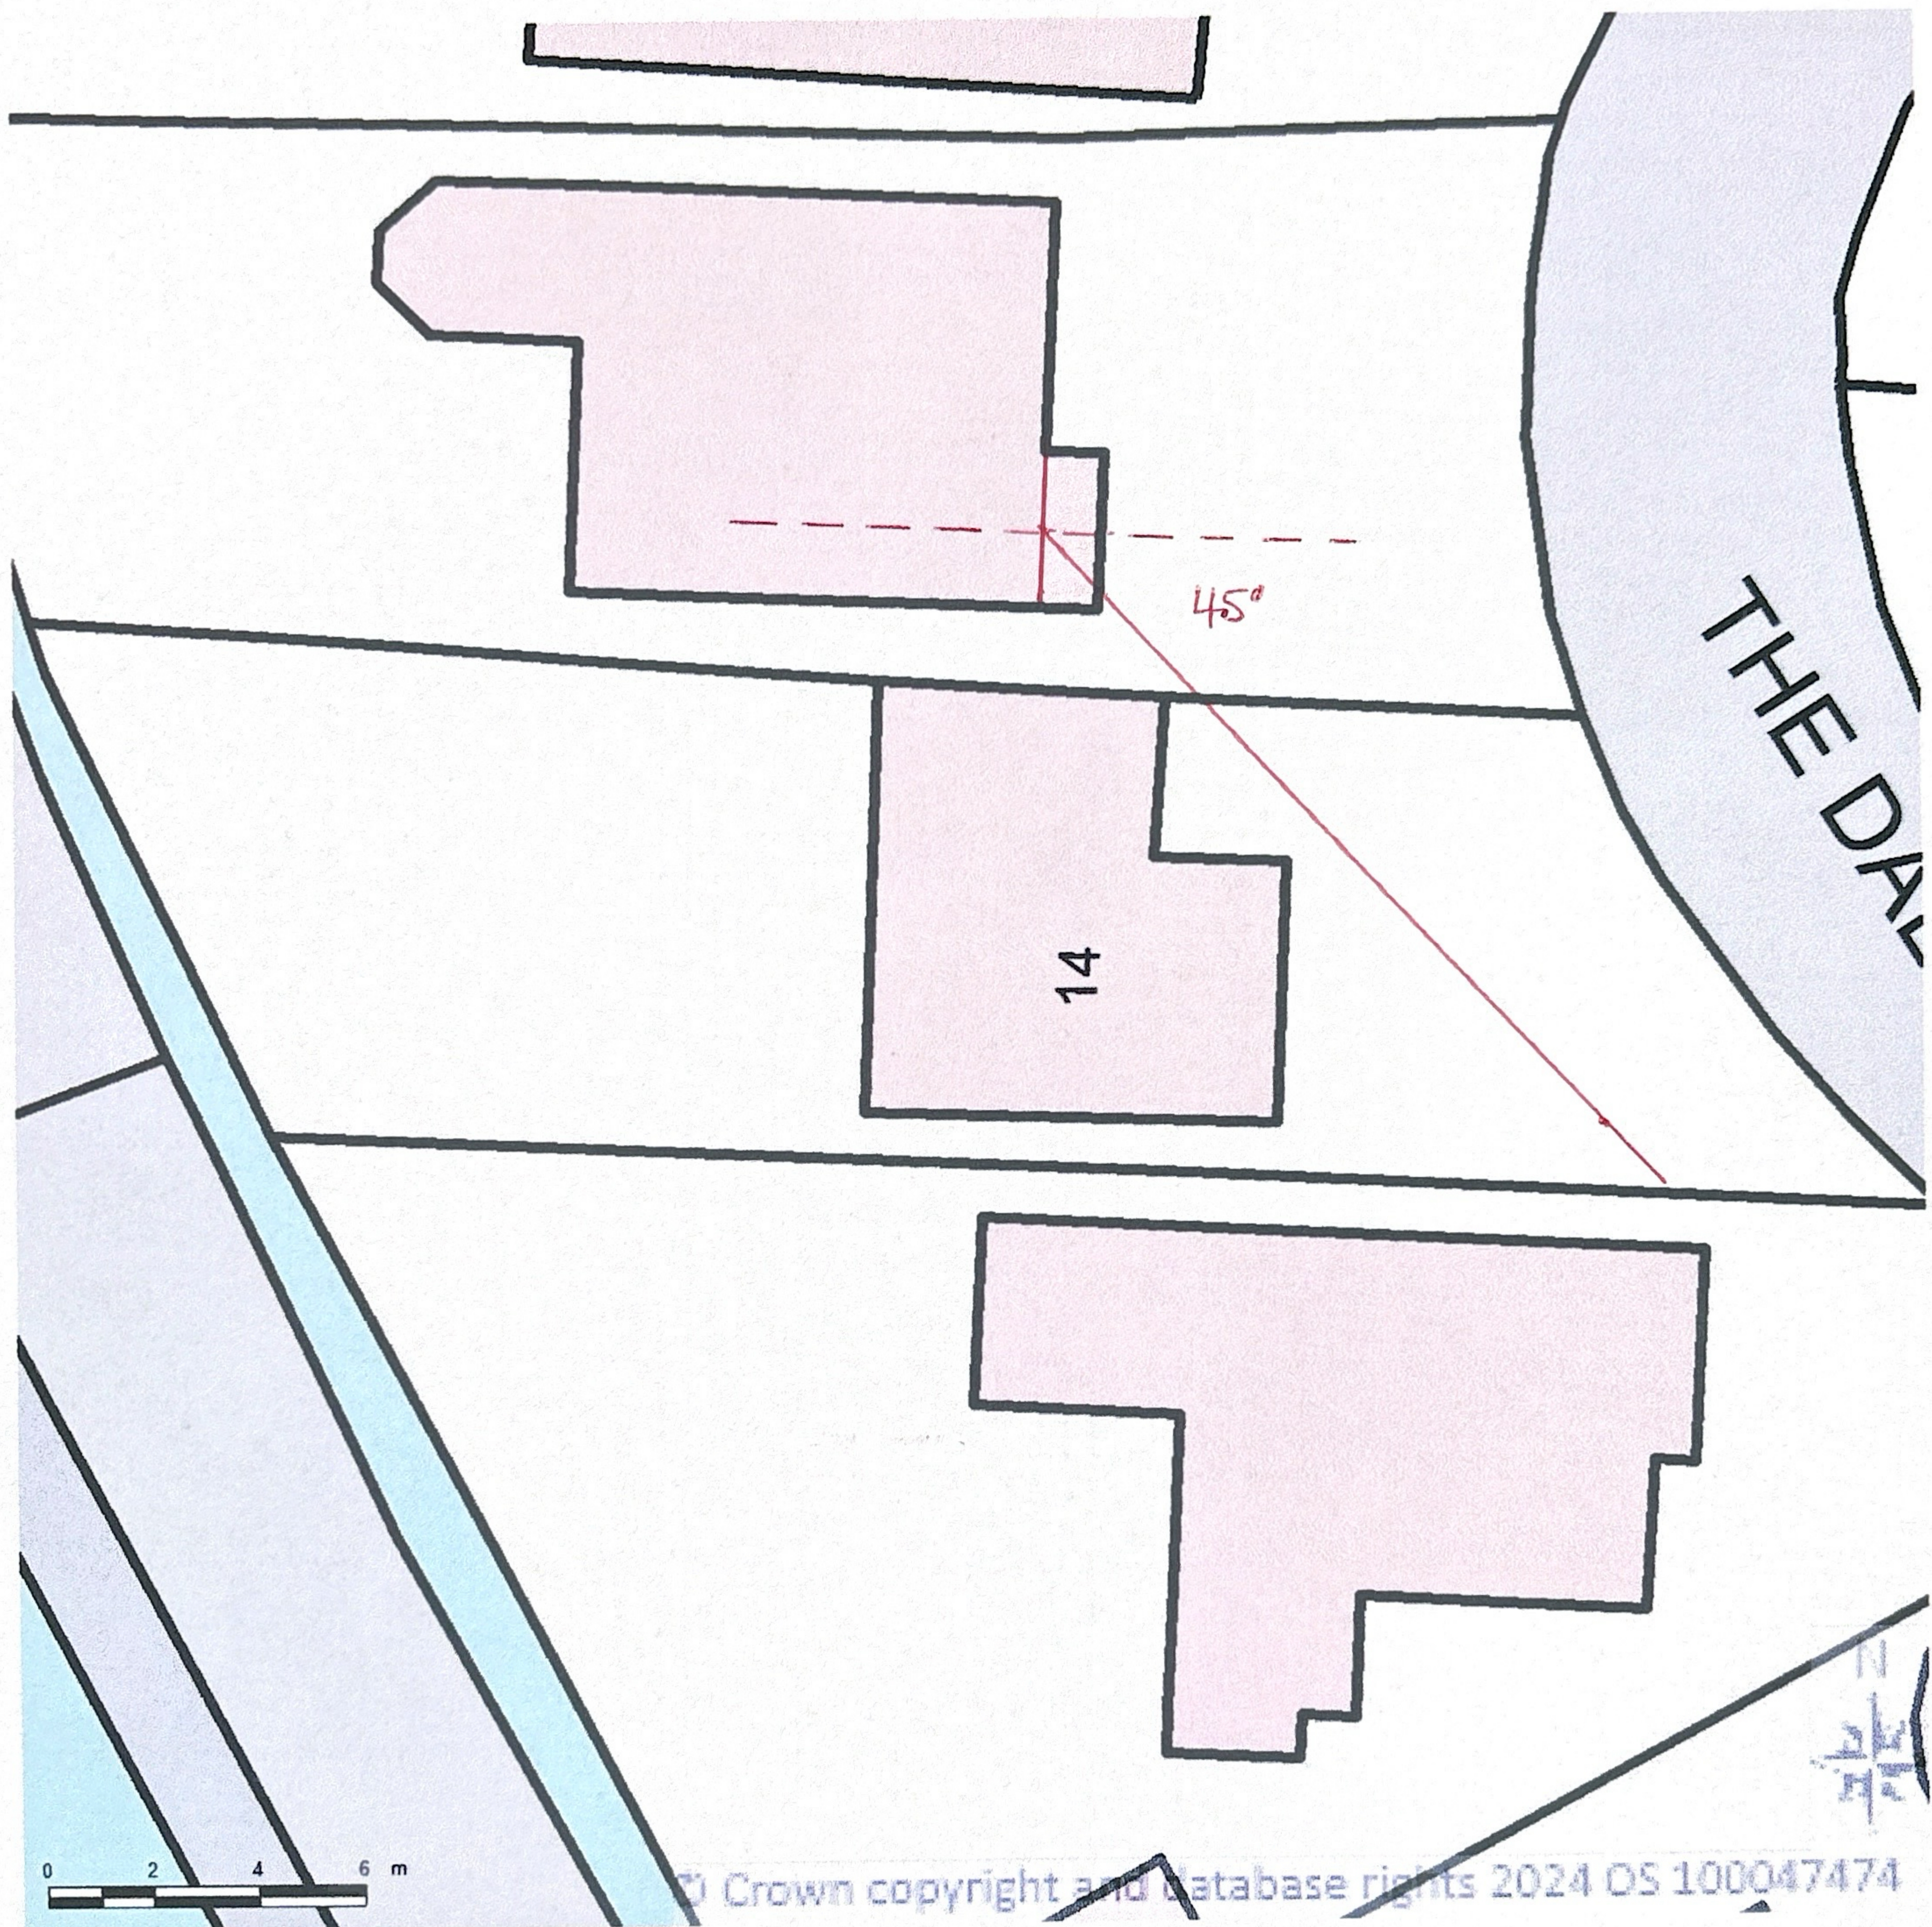

Supplied by Streetwise Maps Ltd
www.streetwise.net
Licence No: 100047474
08/05/2024 10:19:43