
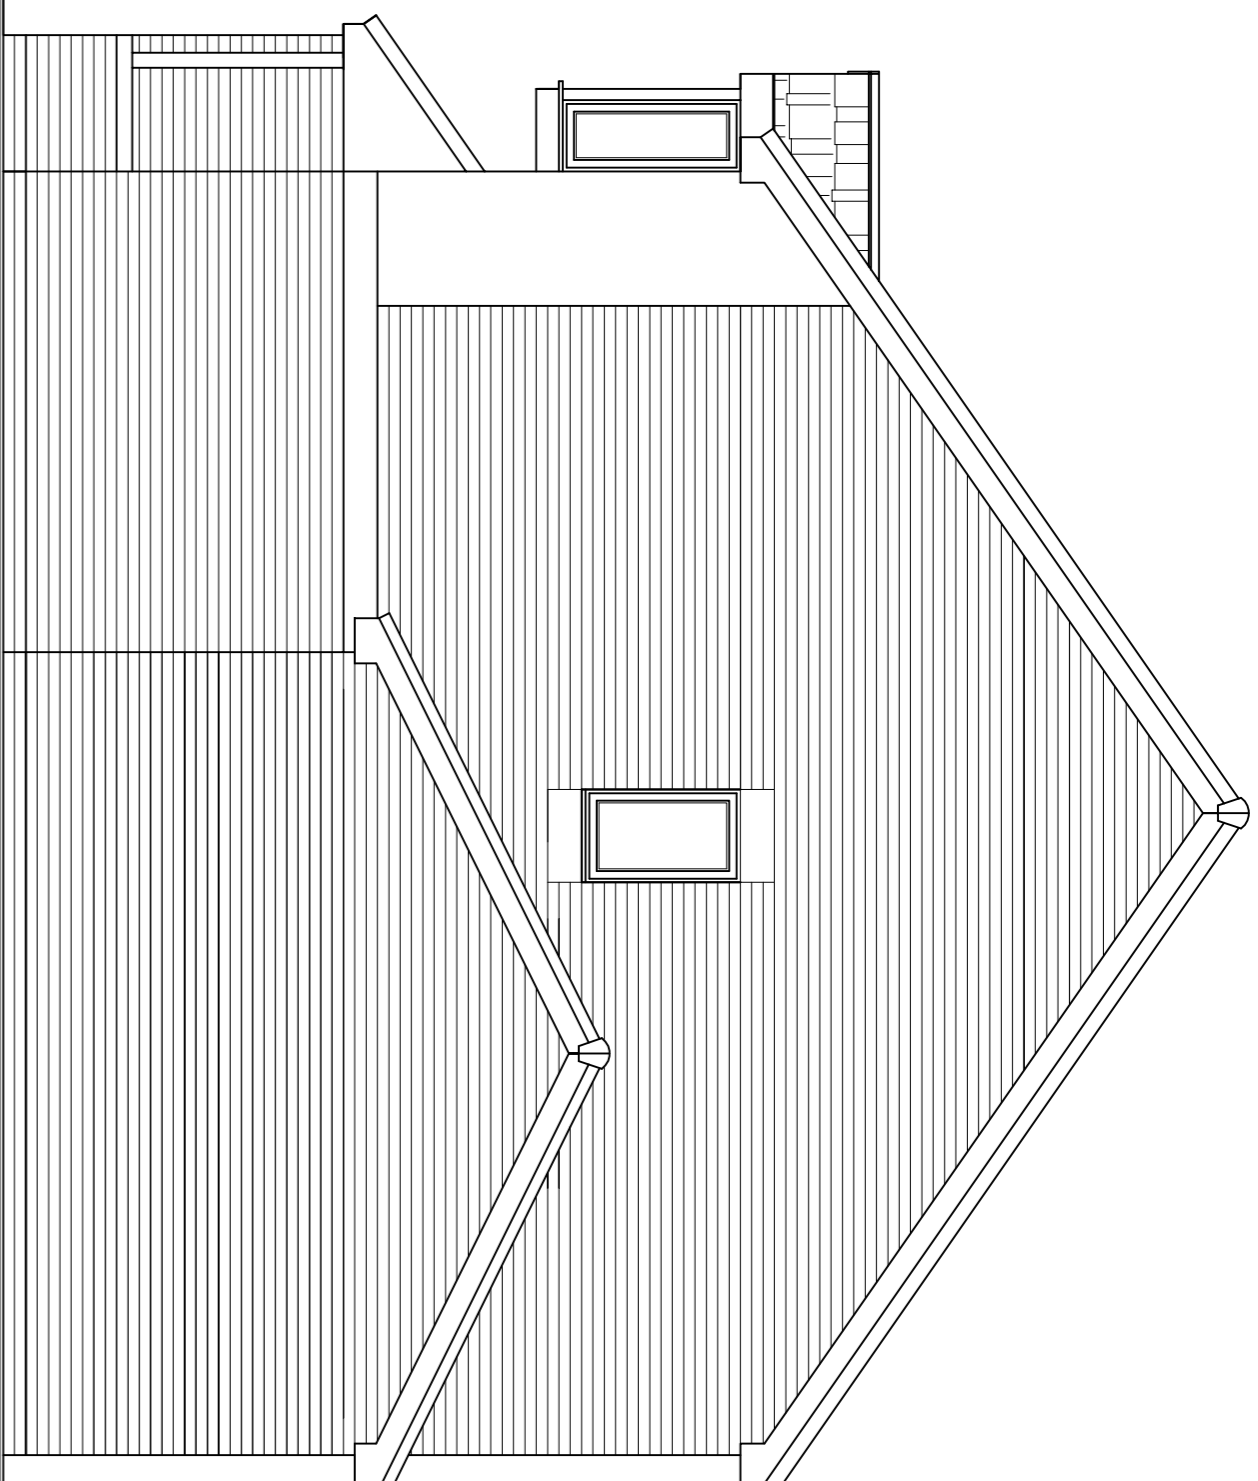



Existing Front Elevation

Scale 1:50

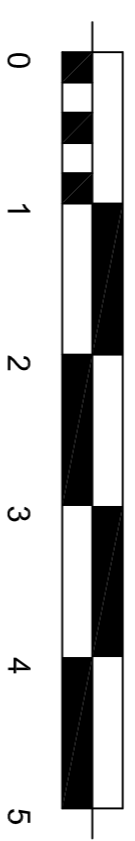

Existing Side Elevation

Scale 1:50

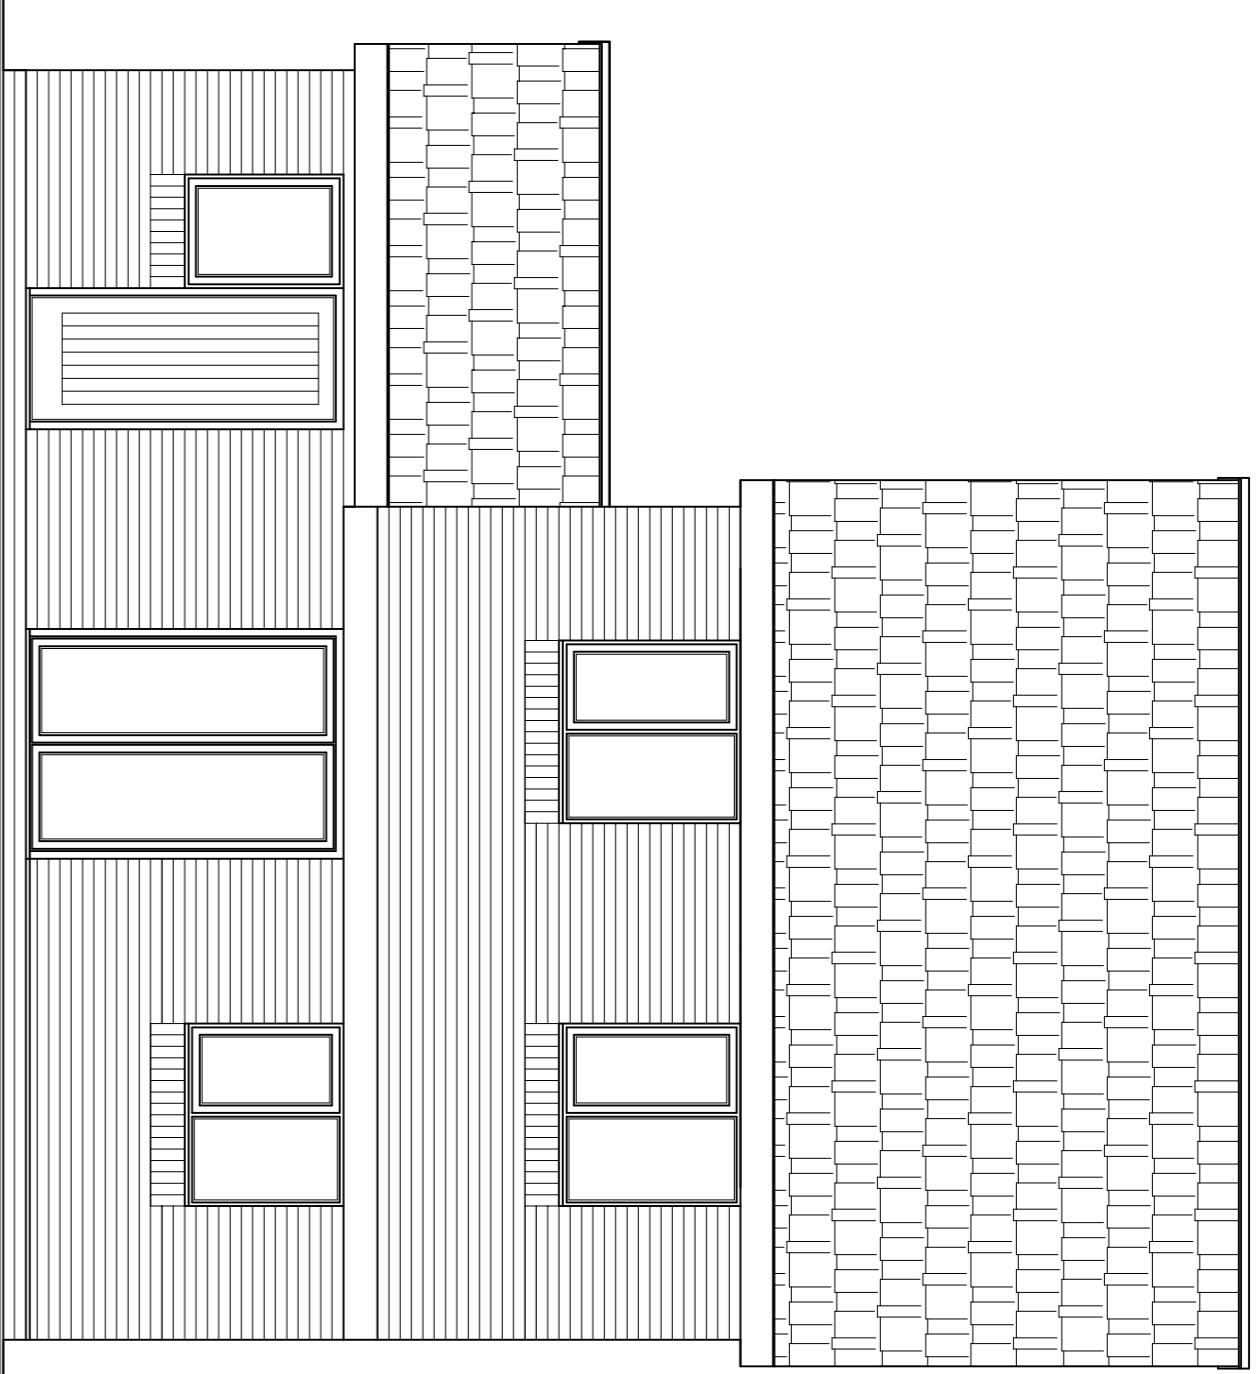



Existing Rear Elevation

Scale 1:50



Existing Ground Floor Plan

Scale 1:50

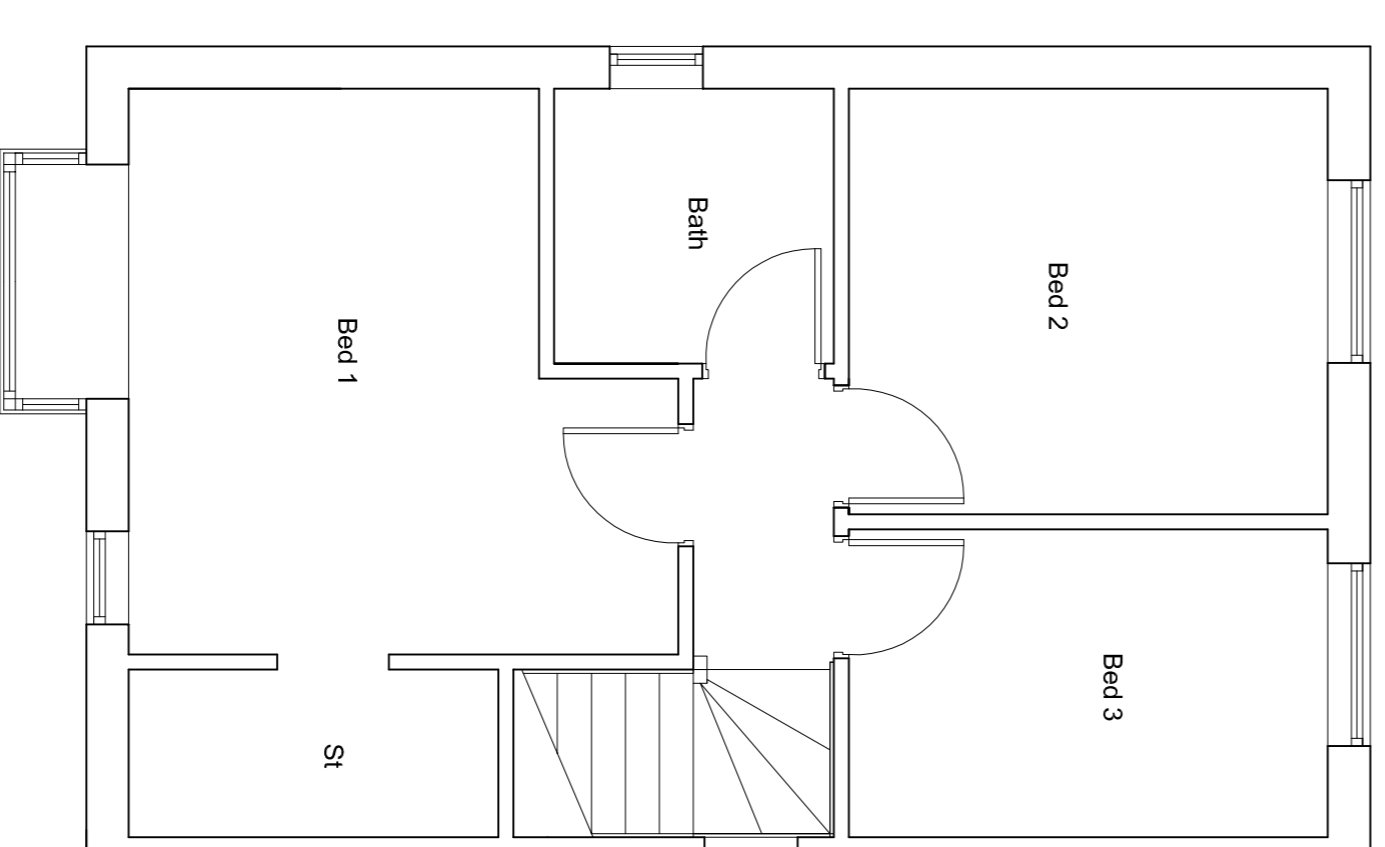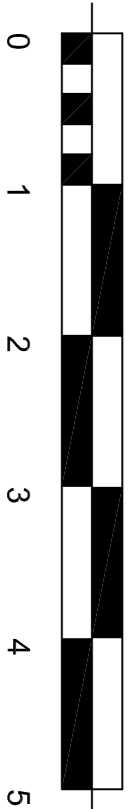

Existing First Floor Plan

Scale 1:50

Project Title
Proposed First Floor Extension
Client
Miss Moss
Drawing Title
Proposed Floor Plans & Elevations

JWM Design & Planning
Architectural Design
24 Southdale Lane
Widmore, Wiltshire
SN23 7JH
Tel: 01753 723231
Email: jwm@jwm-design.com

Project Status
 Planning
 Preliminary
 Consultation
 Tender
 Construction Phase

Scale 1:50
Paper Size A1
Date 30/07/2024
Drawn JWM

Drawing No
A
153_01_01