



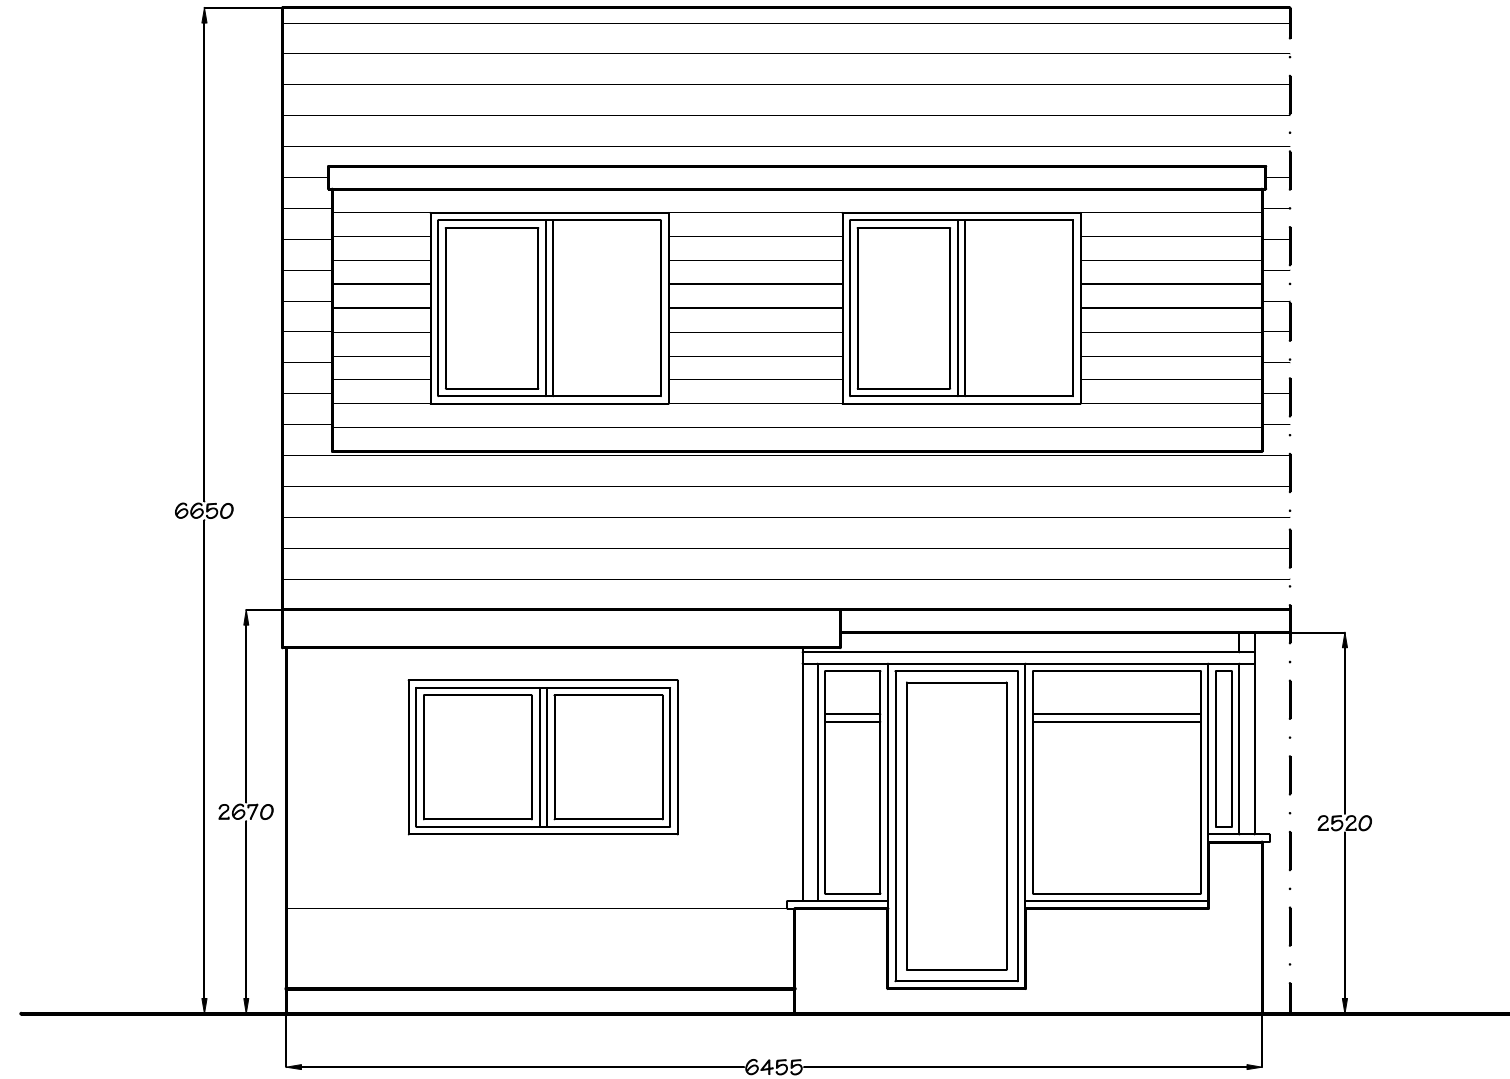

Materials:
 Roof - grey interlocking concrete tiles
 Walls - dashed render / red facing brickwork
 Windows - white coloured u.p.v.c.
 Doors - white coloured u.p.v.c.
 Dormer - white coloured u.p.v.c. cladding

PD Construction Consultants
 7 Beech Street, Clitheroe, Lancs
 BB7 2LL
 tel: 07976 771297
 email: pdcc@hotmail.co.uk

 

PLANNING ISSUE

Client: Mr & Mrs Lawton		
Project: Proposed Alterations 92 Fairfield Drive Clitheroe		
Dwg title: Existing Rear Elevation (S)		
Scale @ A3: 1:50	Date: 26.03.24	Drawn by: PD
Drawing no. 1576 - 03	Rev. -	