



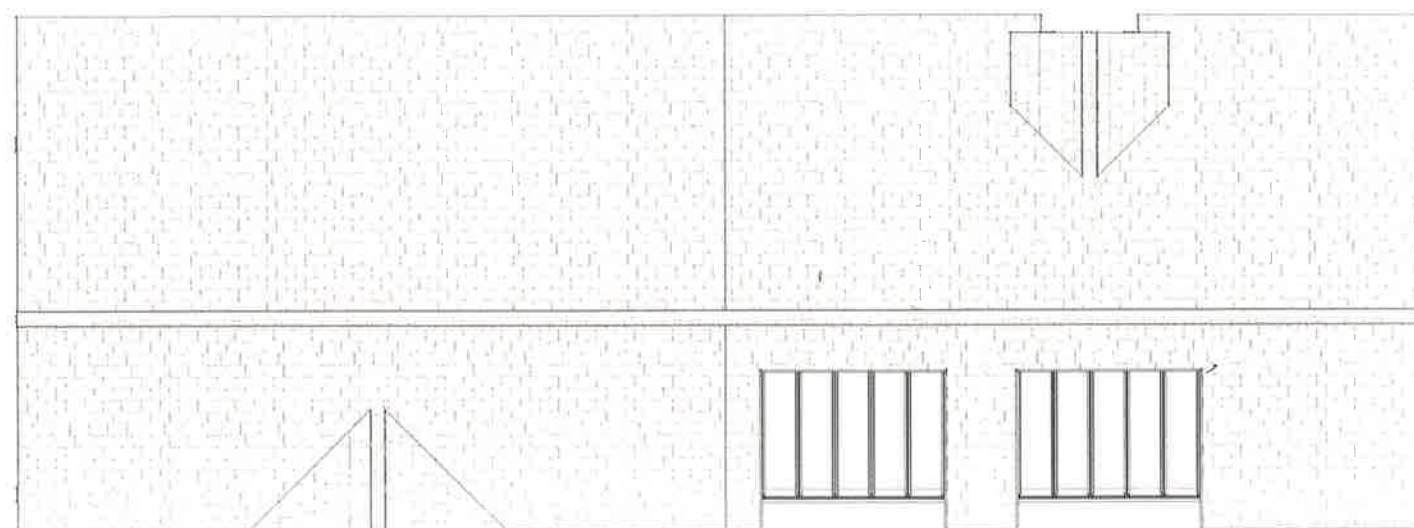

PROPOSED ROOF PLAN

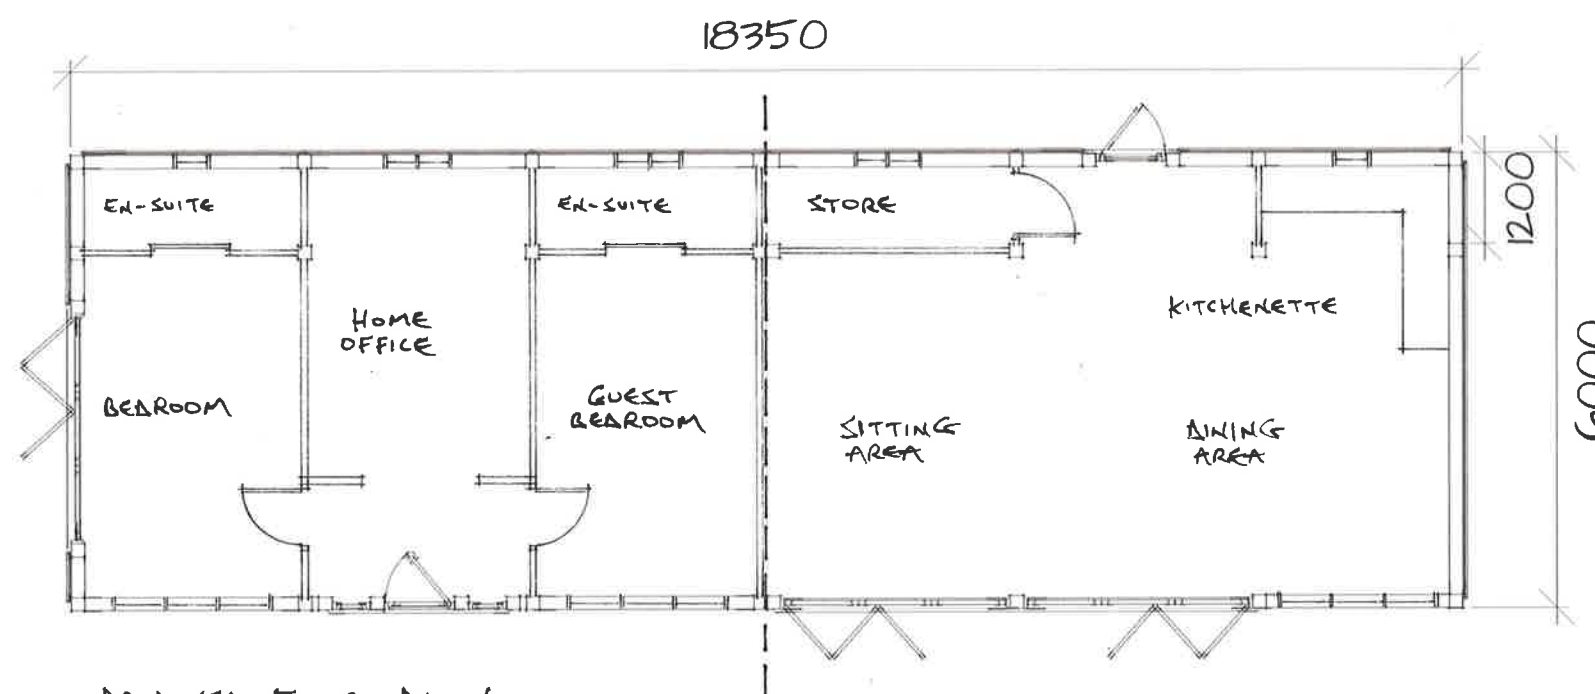

PROPOSED FLOOR PLAN

NOTE: MAXIMUM INTERNAL
HEIGHT FROM FLOOR TO
CEILING = 3.02m

DRG. No. 92493/04

0 5



The Millers 15th Road, Wotton, Wokingham,
Wokingham, England, WY5 8AP
Tel: 01344 265611
www.primeoak.co.uk
Email: info@primeoak.co.uk

Proposed Plans

Mrs Ann Plumb 27/03/24
TT/IR/01A(3)P