



PROPOSED SITE PLAN

4 SPRINGS ROAD - LONGRIDGE - PRESTON - PR3 3TE

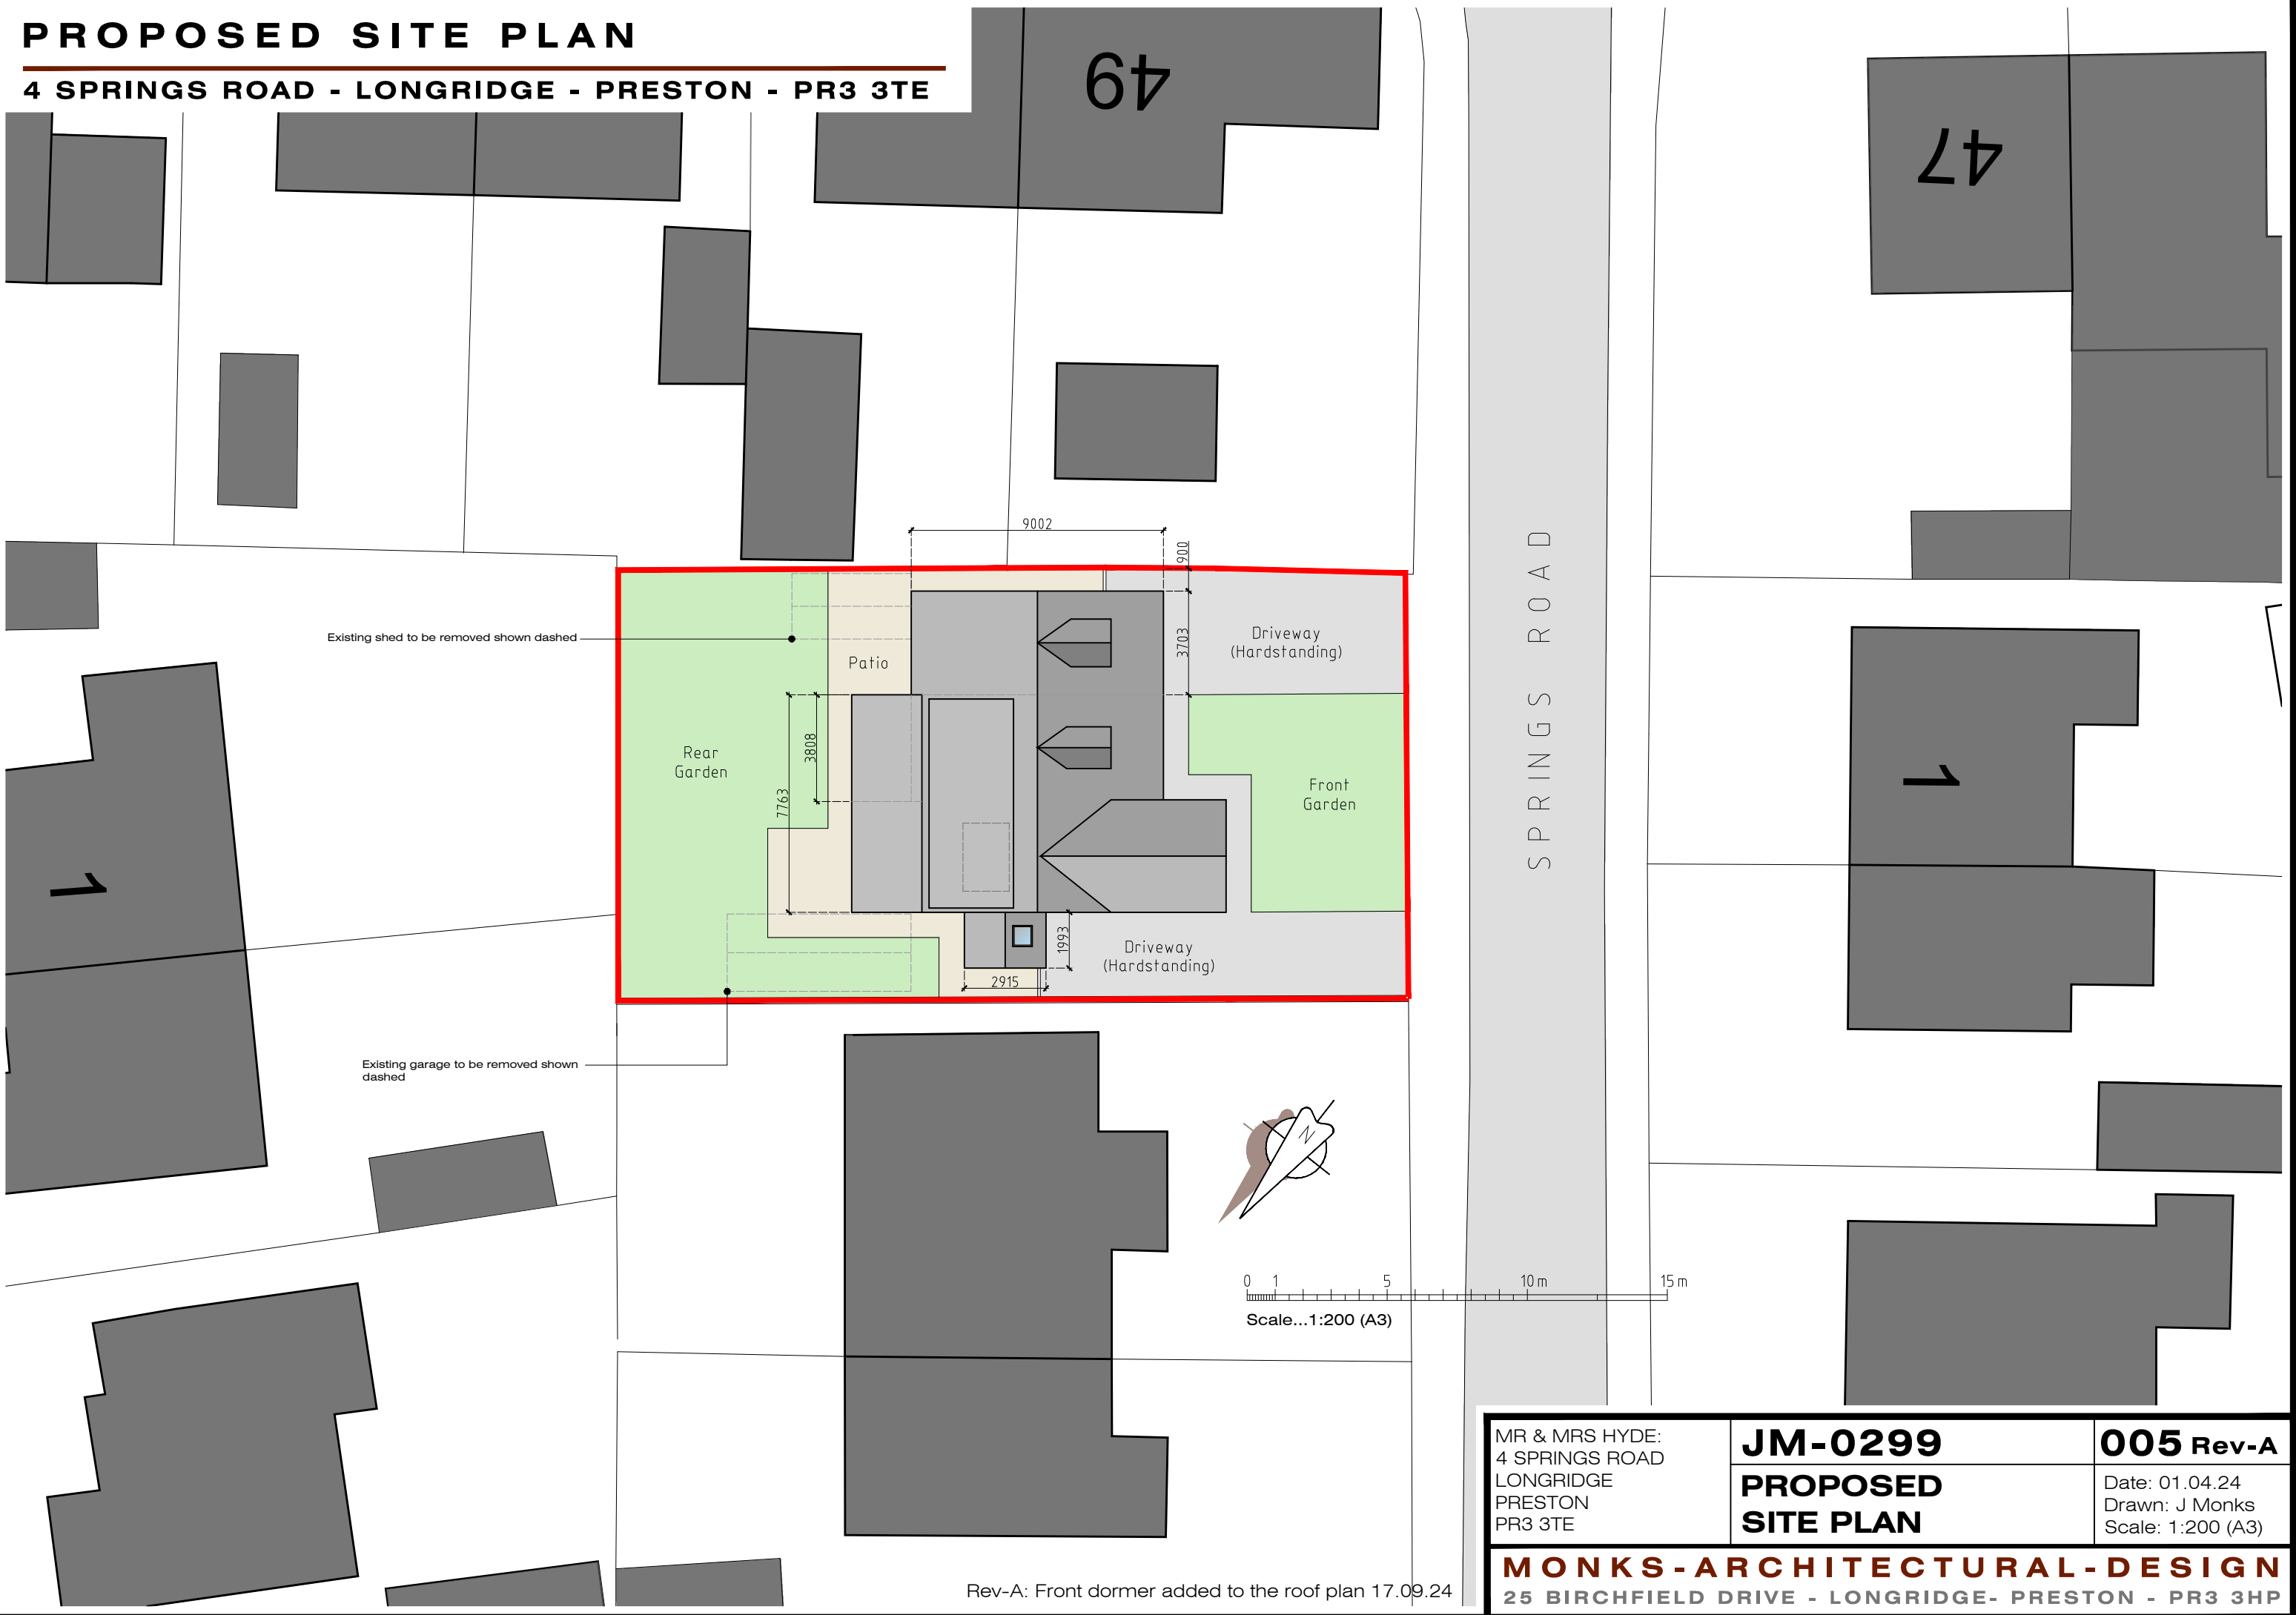

Existing shed to be removed shown dashed

Existing garage to be removed shown dashed

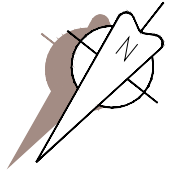

0 1 5 10m 15m
Scale...1:200 (A3)

MR & MRS HYDE:
4 SPRINGS ROAD
LONGRIDGE
PRESTON
PR3 3TE

JM-0299
PROPOSED
SITE PLAN

005 Rev-A
Date: 01.04.24
Drawn: J Monks
Scale: 1:200 (A3)

MONKS-ARCHITECTURAL-DESIGN
25 BIRCHFIELD DRIVE - LONGRIDGE- PRESTON - PR3 3HP

Rev-A: Front dormer added to the roof plan 17.09.24