



EXISTING FLOOR PLANS & SECTION X-X

4 SPRINGS ROAD - LONGRIDGE - PRESTON - PR3 3TE

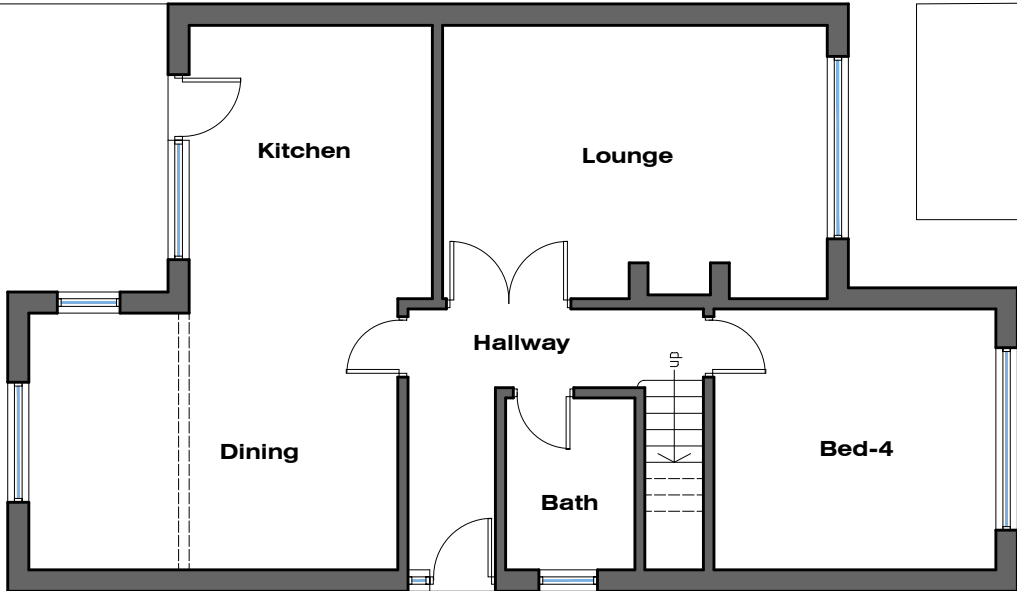


GROUND FLOOR PLAN

Scale 1:100 0 1m 2 3 4

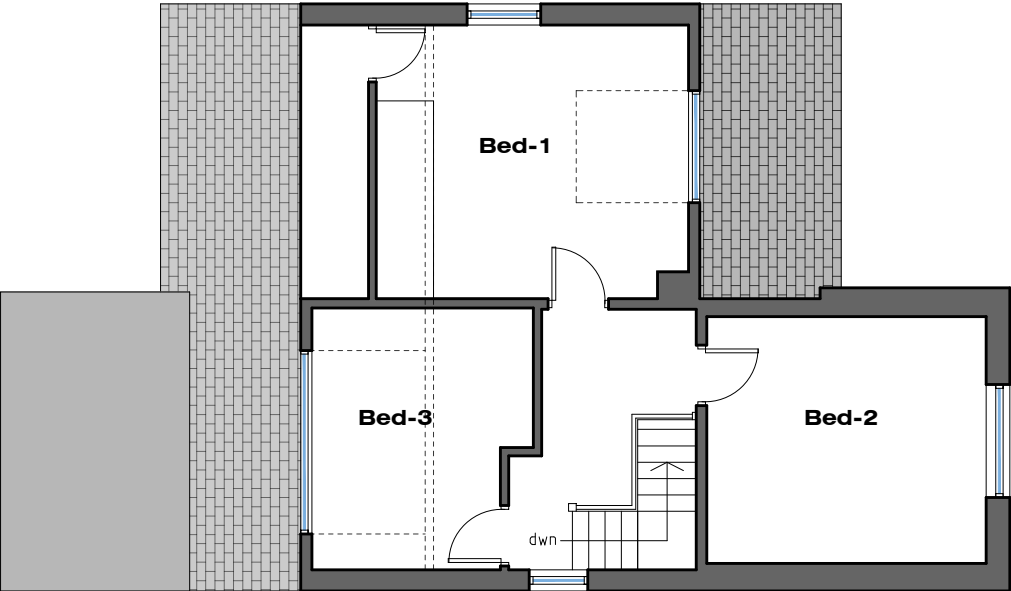

FIRST FLOOR PLAN

Scale 1:100 0 1m 2 3 4

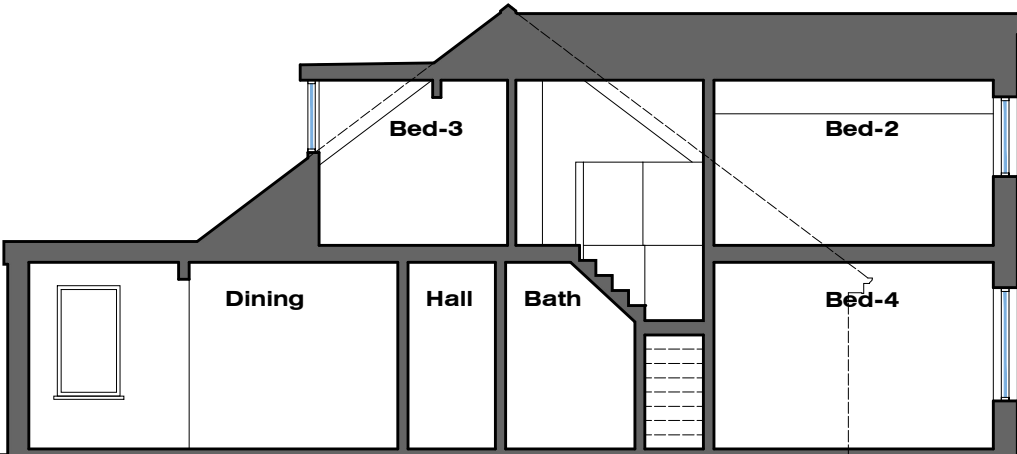

Typical Section X-X

Scale 1:100 0 1m 2 3 4

MR & MRS HYDE:
4 SPRINGS ROAD
LONGRIDGE
PRESTON
PR3 3TE

JM-0299
**EXISTING FLOOR
PLANS & SECTION X-X**

003
Date: 01.04.24
Drawn: J Monks
Scale: 1:100 (A3)

MONKS-ARCHITECTURAL-DESIGN
25 BIRCHFIELD DRIVE - LONGRIDGE- PRESTON - PR3 3HP