
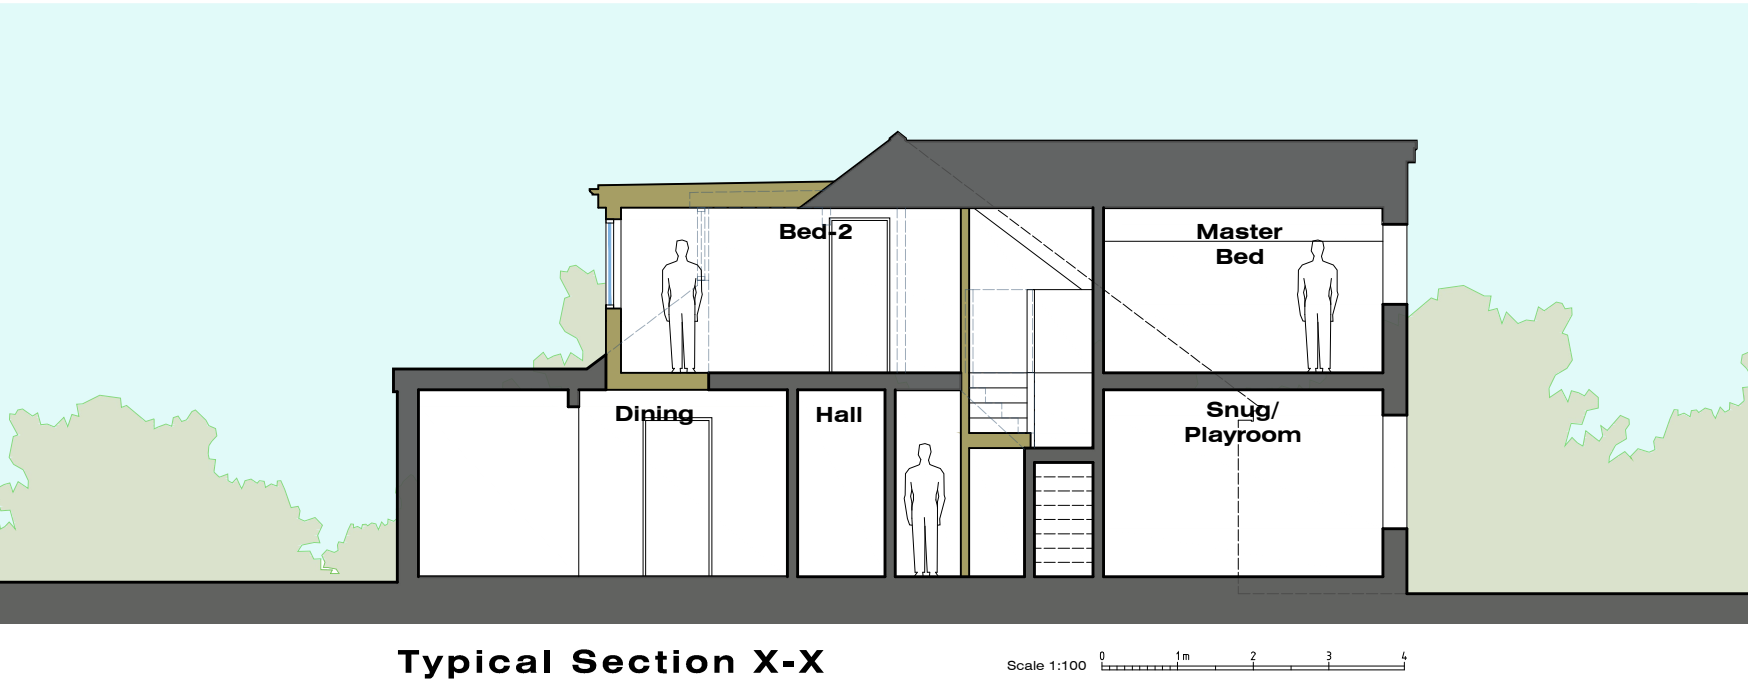
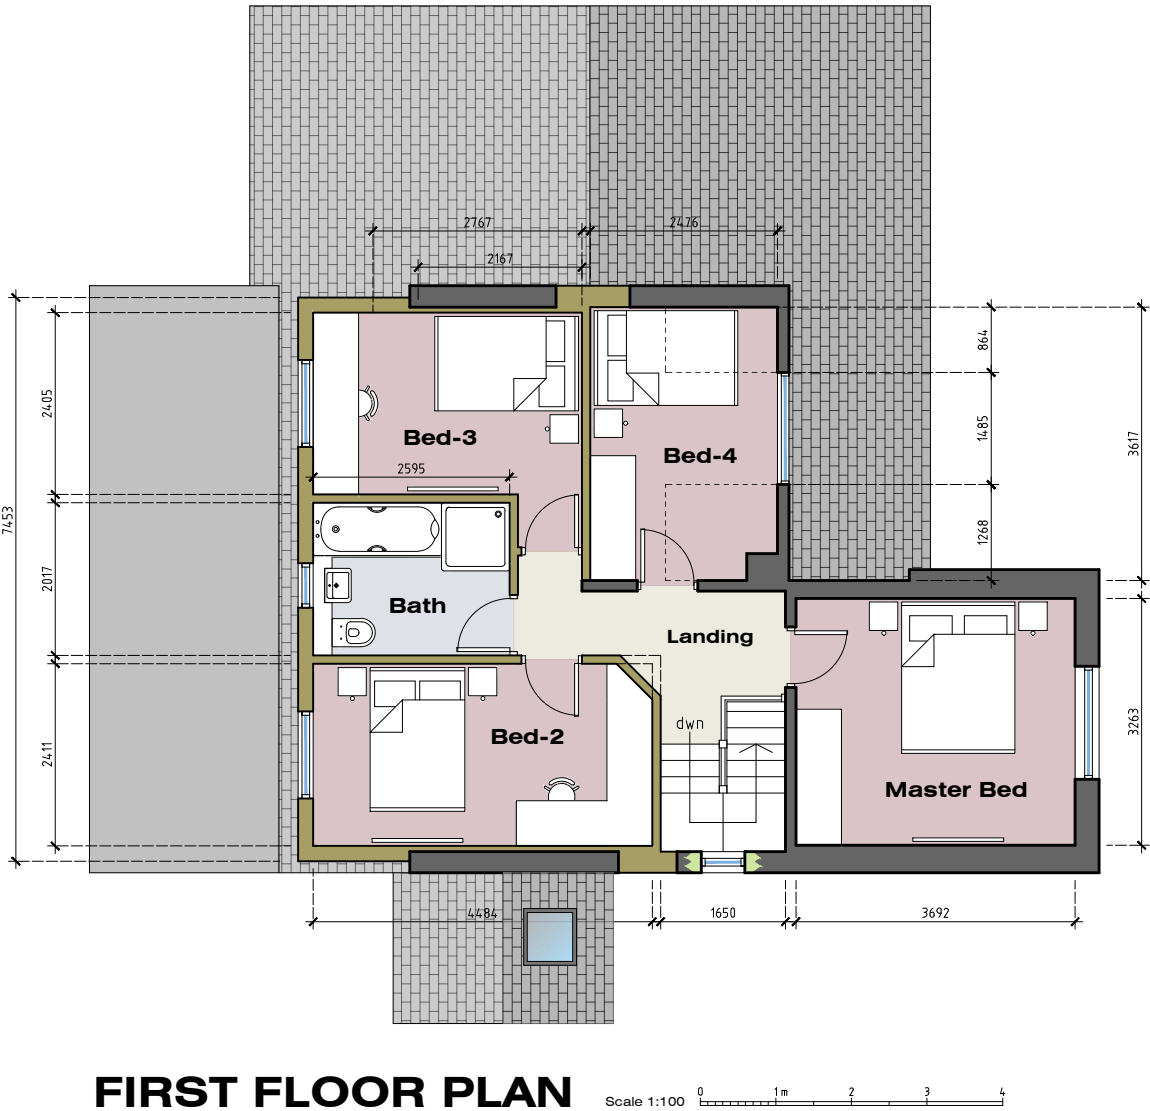


PROPOSED FLOOR PLANS & SECTION

4 SPRINGS ROAD - LONGRIDGE - PRESTON - PR3 3TE

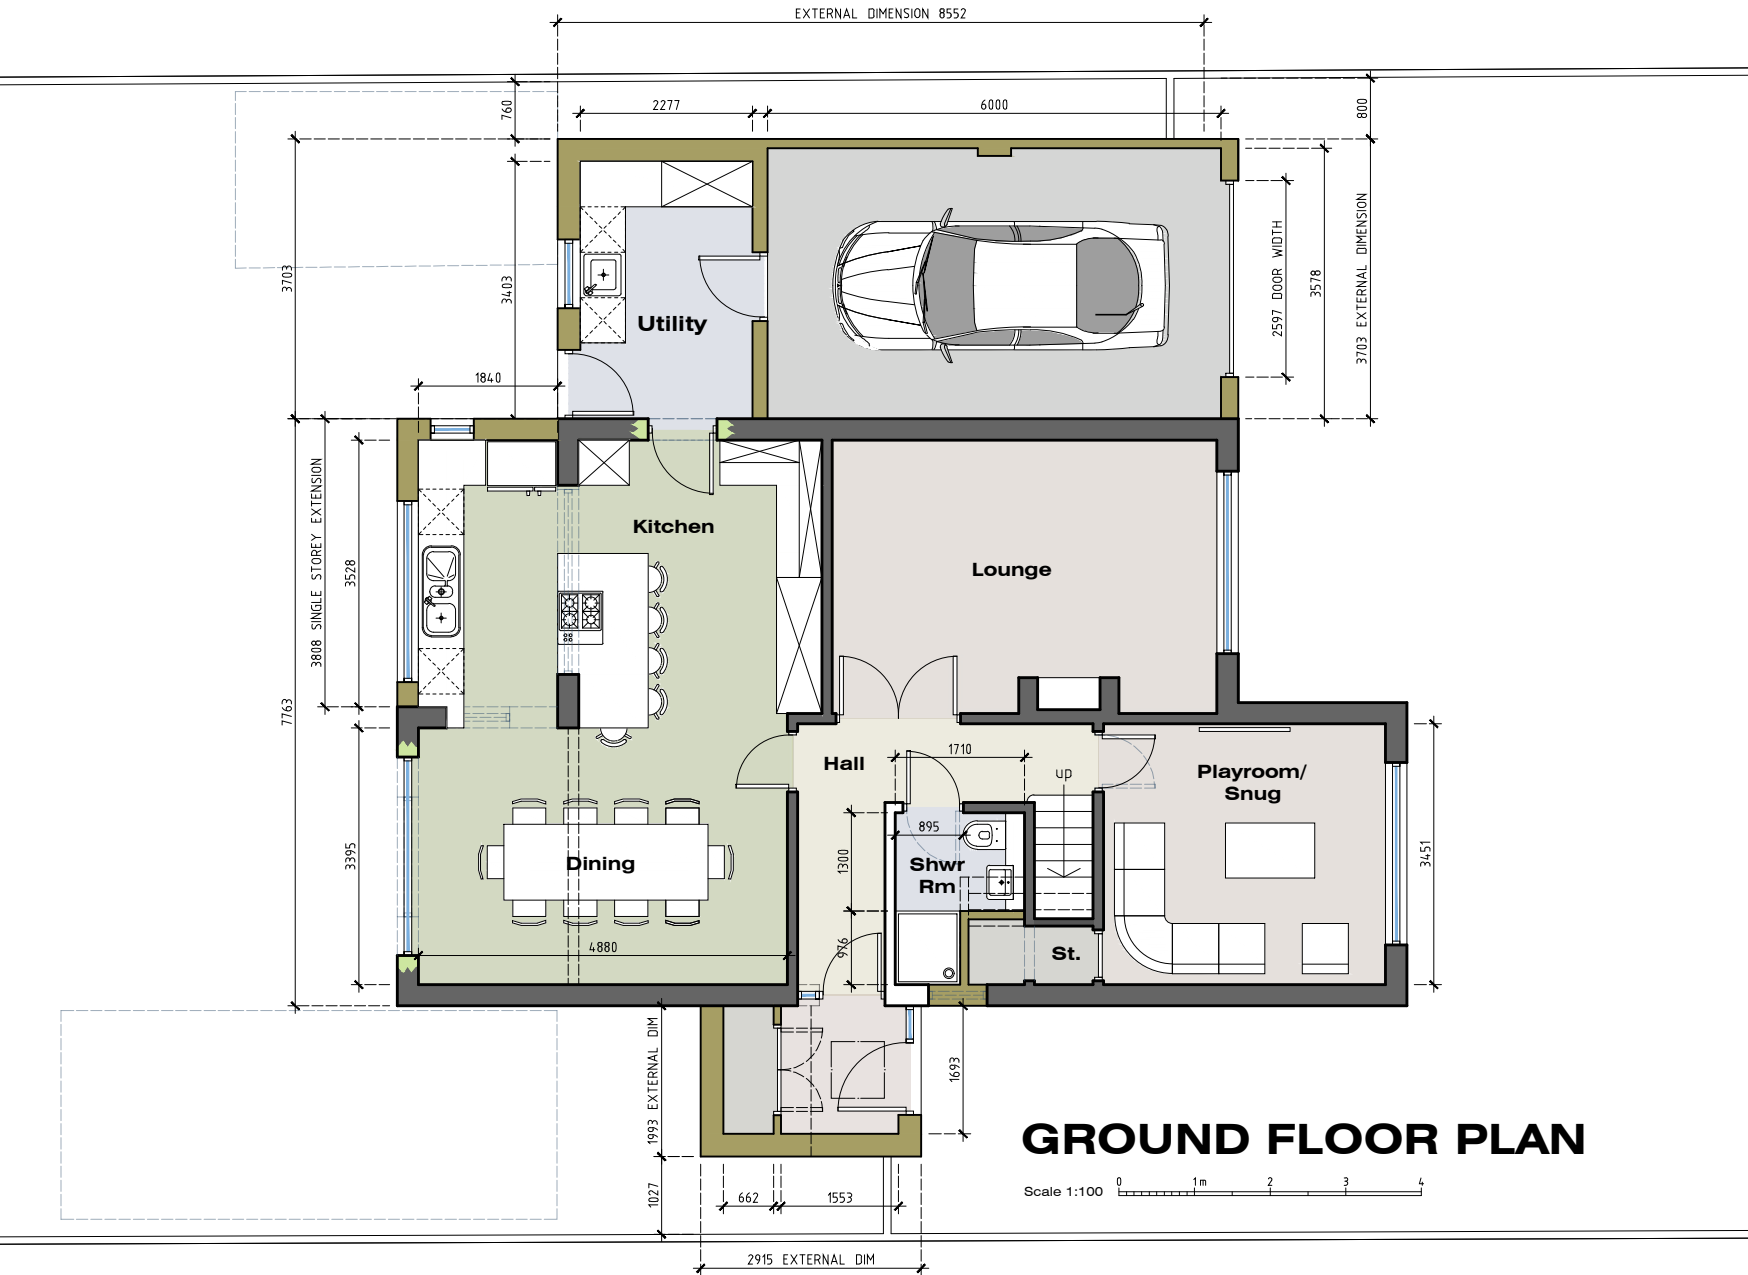

MR & MRS HYDE: 4 SPRINGS ROAD LONGRIDGE PRESTON PR3 3TE	JM-0299	006
	PROPOSED FLOOR PLANS & SECTION X-X	Date: 01.04.24 Drawn: J Monks Scale: 1:100 (A3)
MONKS-ARCHITECTURAL-DESIGN 25 BIRCHFIELD DRIVE - LONGRIDGE- PRESTON - PR3 3HP		