



Peter Hitchen  
Architects

Marathon House  
The Sidings Business Park  
Whalley, BB7 9SE

01254 823 885

www.peterhitchenarchitects.co.uk

NOTES:

No.	Description	Date

CLIENT:  
MR & MRS RILEY,  
8 WALMSLEY BROW  
BILLINGTON,  
BB7 9TT

PROJECT:  
PROPOSED RESIDENTIAL  
DEVELOPMENT

SHEET:  
PROPOSED SITE PLAN

Project number PHA/862

Date 22/10/2024

Drawn by AW


Checked by PH

**A4.1**


Scale 1 : 100

Sheet size A1

NOTES:

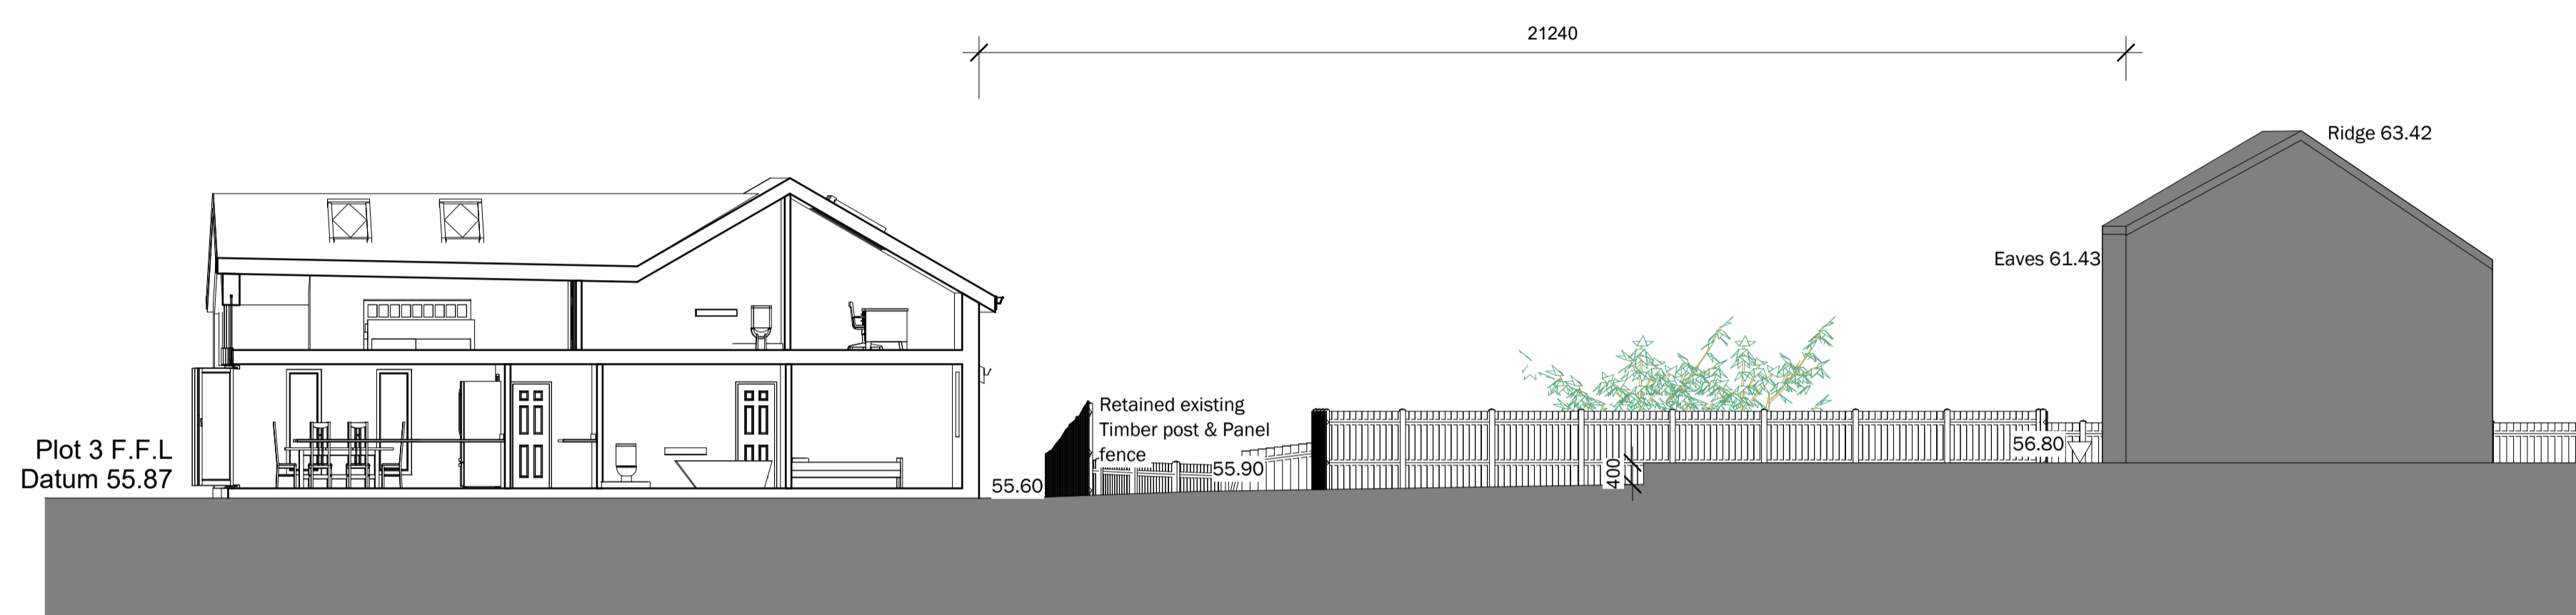

1 EAST/WEST SITE SECTION  
1 : 100

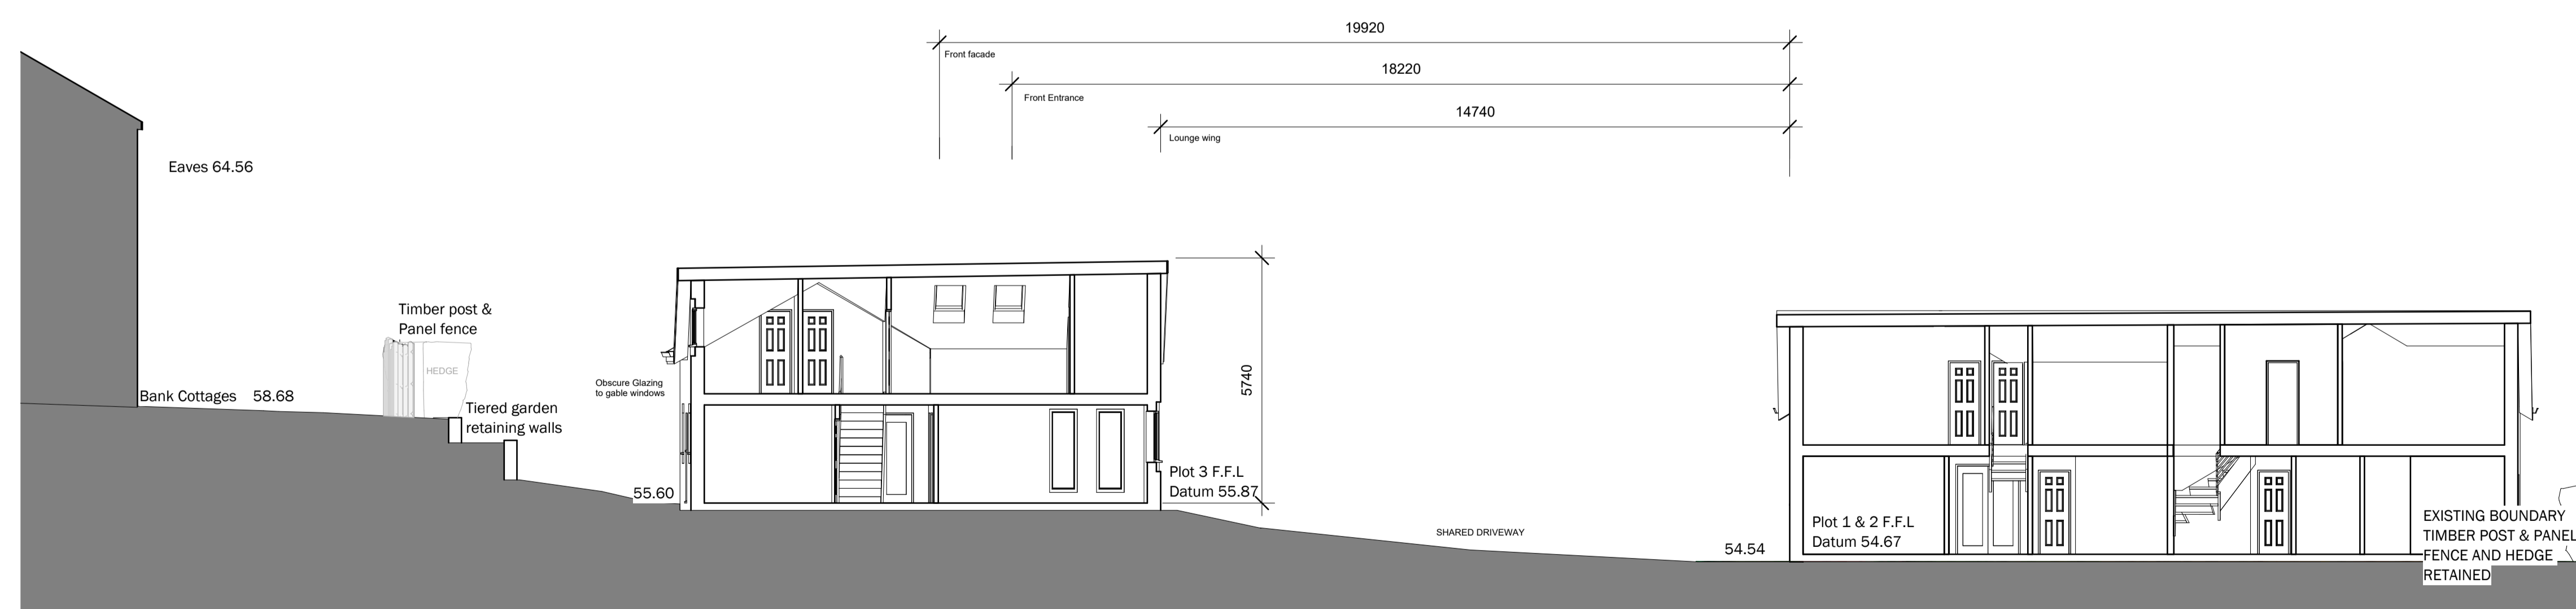

2 NORTH/SOUTH SITE SECTION  
1 : 100

No.	Description	Date

CLIENT:  
  
MR & MRS RILEY,  
8 WALMSLEY BROW  
BILLINGTON, BB7 9TT

PROJECT:  
  
PROPOSED RESIDENTIAL  
DEVELOPMENT

SHEET:  
  
PROPOSED SITE SECTIONS

Project number PHA/862

Date 22/10/2024

Drawn by AW

Checked by PH

**A5.1**

Scale 1 : 100

Sheet size A1