

NOTES:

FOR PLANNING APPROVAL ONLY

REFER TO ARBORICULTURAL IMPACT ASSESSMENT, PRELIMINARY ECOLOGICAL APPRAISAL AND ALL OTHER NECESSARY SUPPORTING STATEMENTS

No.	Description	Date

CLIENT:
**MR & MRS RILEY,
8 WALMSLEY BROW
BILLINGTON,
BB7 9TT**

PROJECT:
**PROPOSED RESIDENTIAL
DEVELOPMENT**

SHEET:
PROPOSED FIRST FLOOR PLAN

Project number **PHA/862**

Date **05/04/2024**


Drawn by **AW**

Checked by **PH**

A2.5

Scale **1 : 35**

Sheet size **A1**

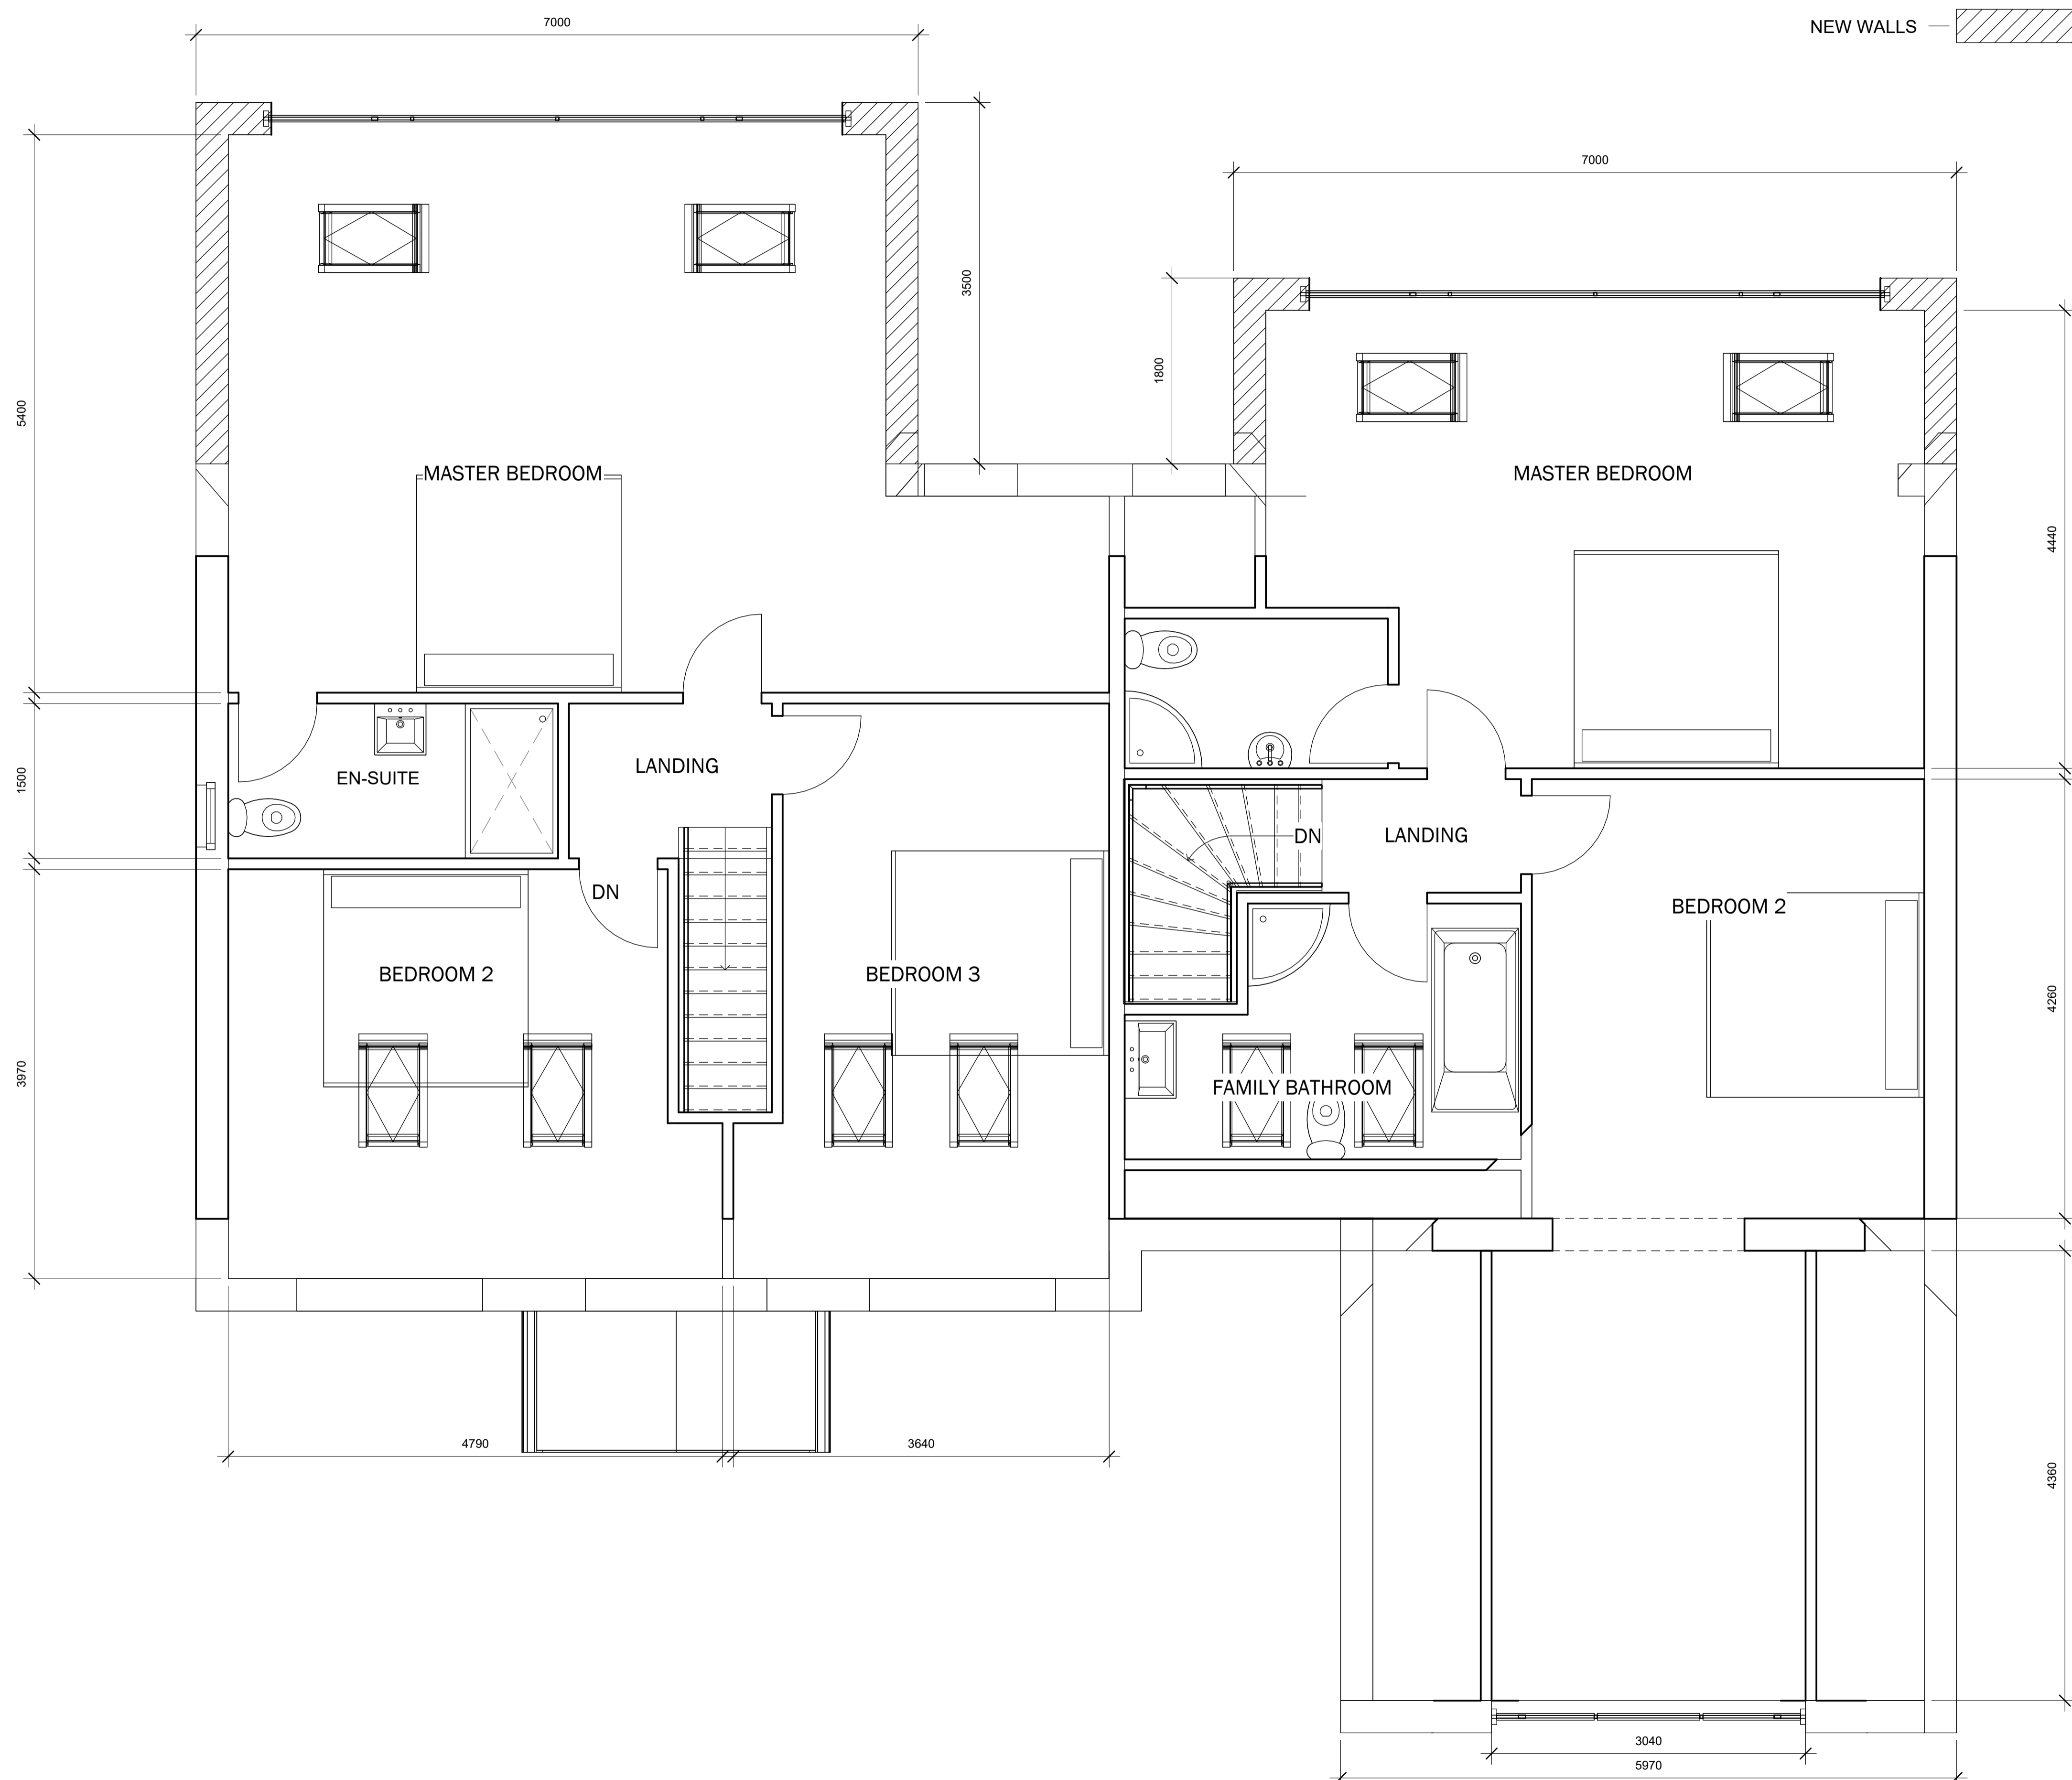

1 PROPOSED FIRST FLOOR
1 : 35