

NOTES:


FOR PLANNING APPROVAL ONLY

REFER TO ARBORICULTURAL IMPACT ASSESSMENT, PRELIMINARY ECOLOGICAL APPRAISAL AND ALL OTHER NECESSARY SUPPORTING STATEMENTS



2 PLOT 3 NORTH ELEVATION
1 : 50

3 PLOT 3 SOUTH ELEVATION
1 : 50

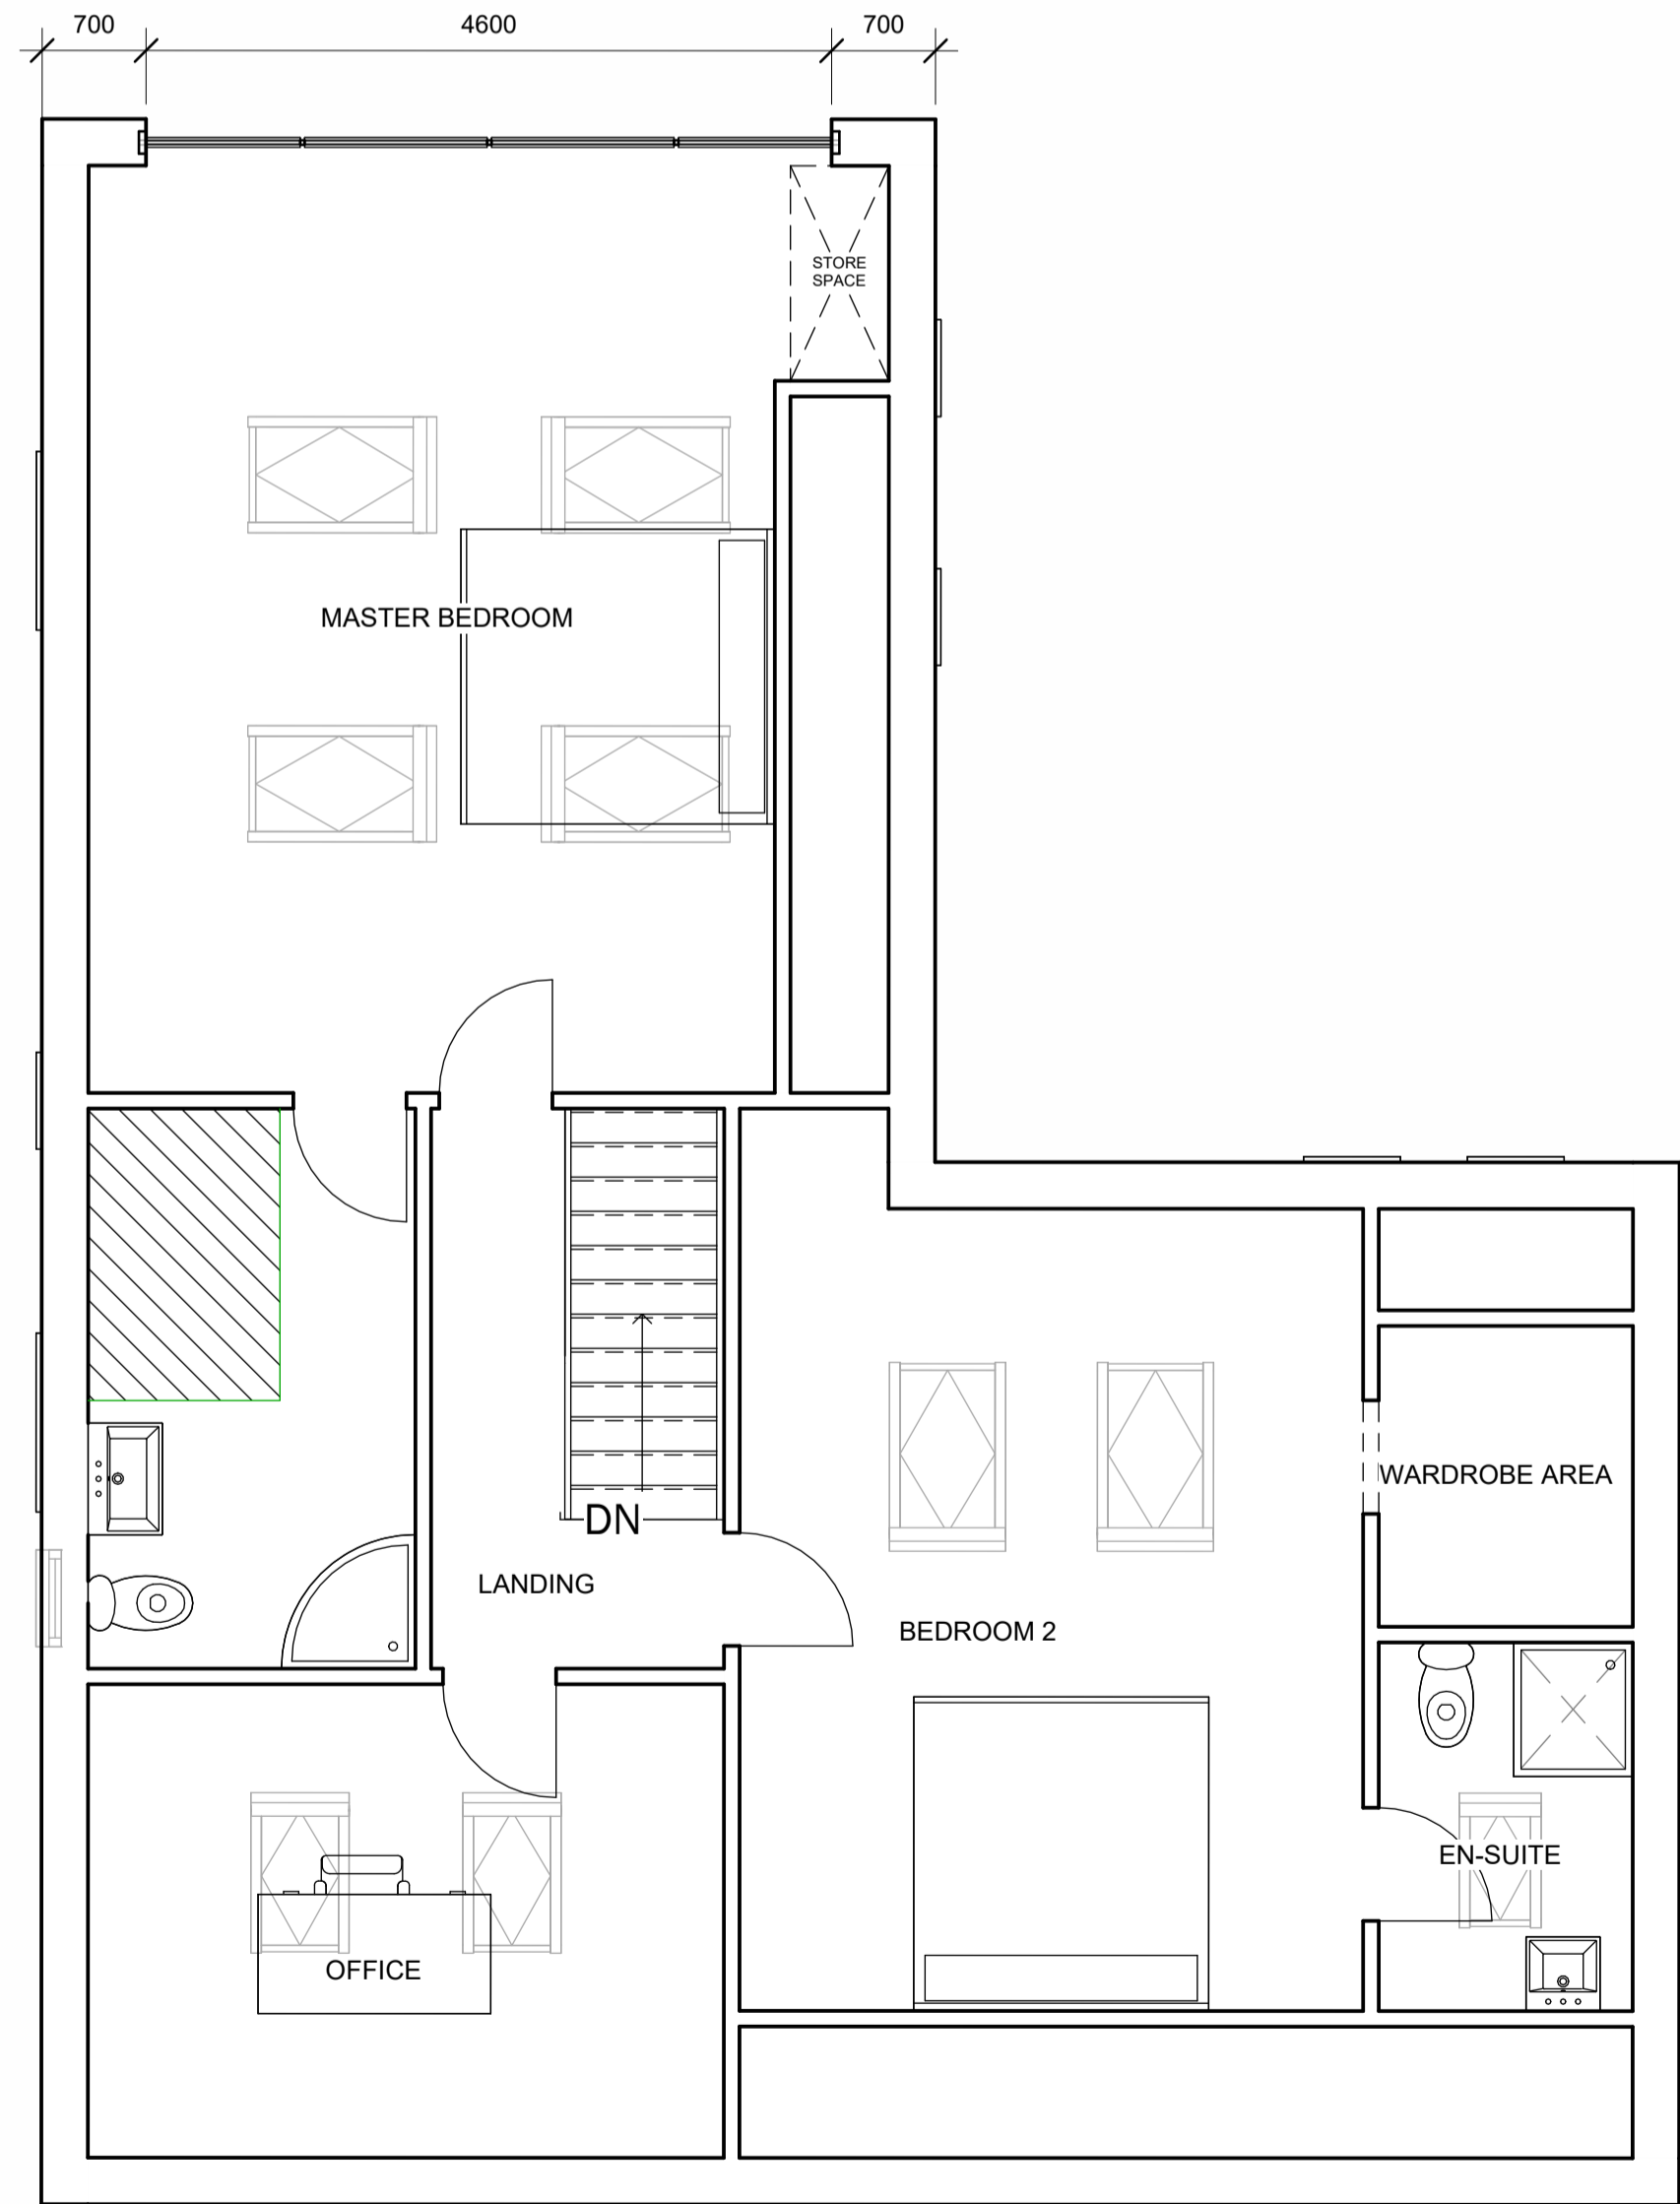

1 PLOT 3 PROPOSED FIRST FLOOR
1 : 50

No.	Description	Date

CLIENT:
**MR & MRS RILEY,
8 WALMSLEY BROW
BILLINGTON,
BB7 9TT**

PROJECT:
**PROPOSED RESIDENTIAL
DEVELOPMENT**

SHEET:
**PROPOSED FIRST FLOOR PLAN
AND ELEVATIONS PLOT 3**

Project number PHA/862

Date 05/04/2024

Drawn by AW

Checked by PH

A2.7

Scale 1 : 50

Sheet size A1