


NOTES:


FOR PLANNING APPROVAL ONLY

REFER TO ARBORICULTURAL IMPACT
ASSESSMENT, PRELIMINARY
ECOLOGICAL APPRAISAL AND ALL
OTHER NECESSARY SUPPORTING
STATEMENTS

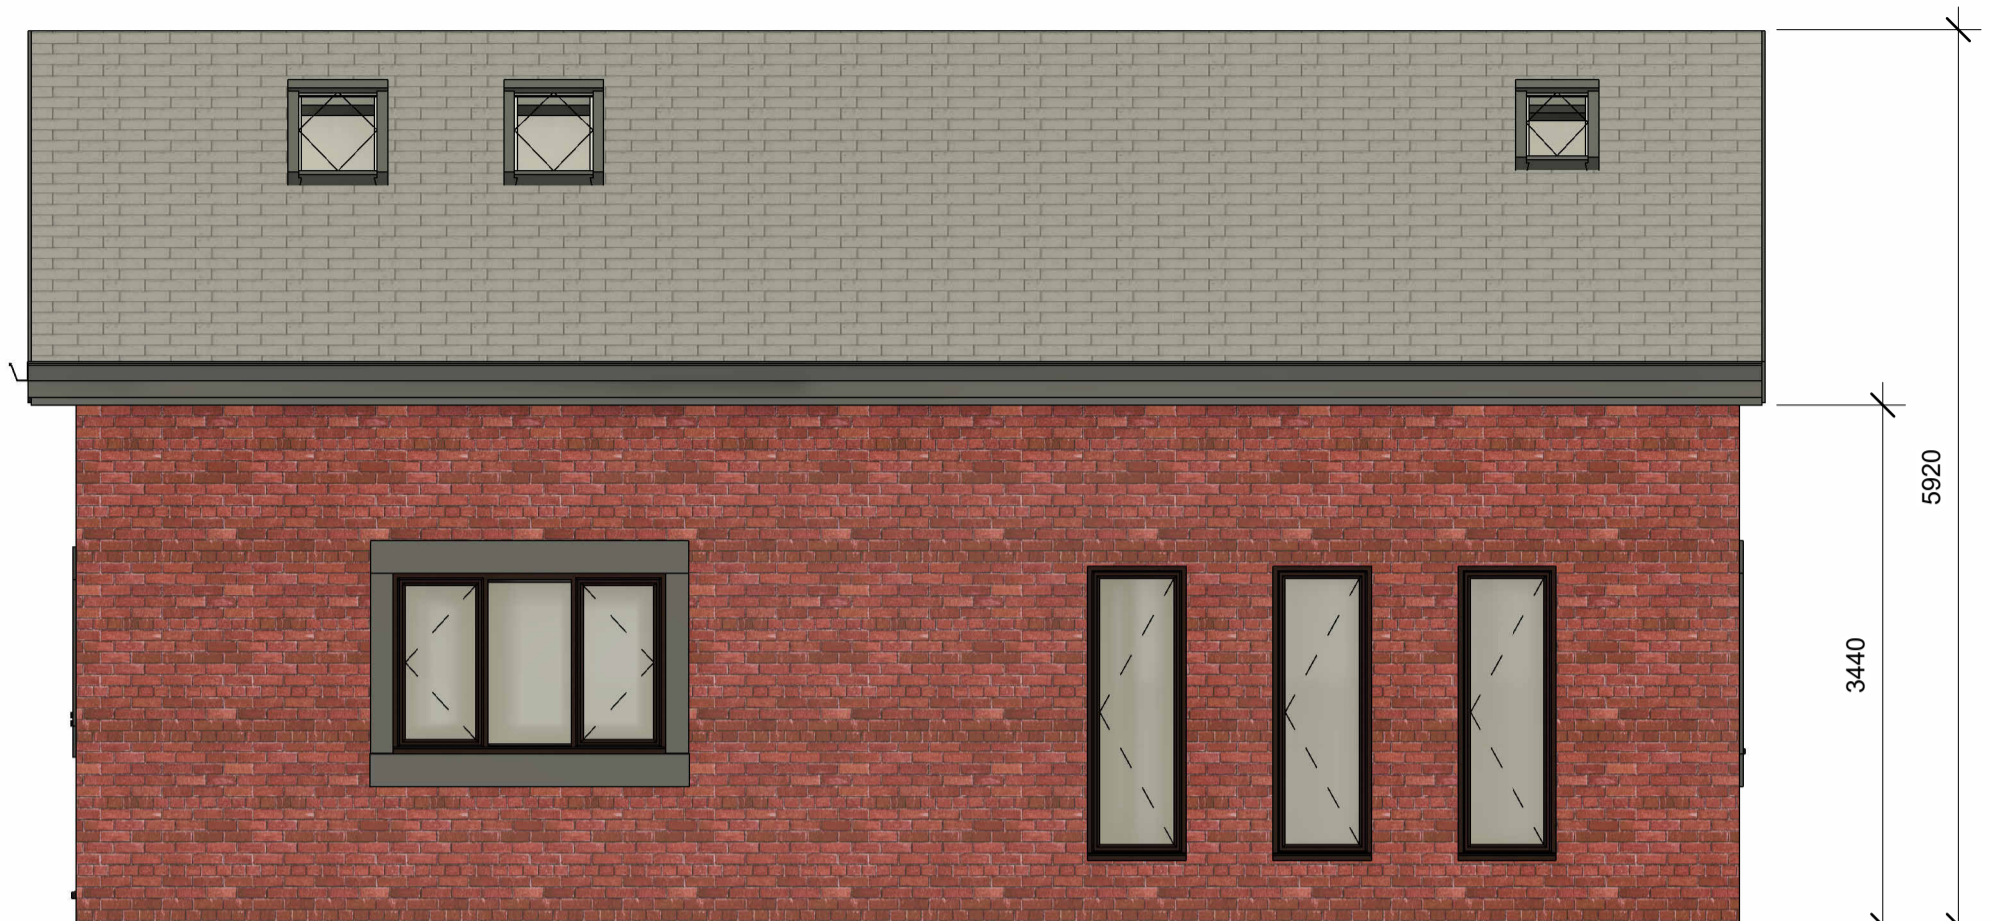

2 PLOT 3 EAST ELEVATION
1 : 50

3 PLOT 3 WEST ELEVATION
1 : 50

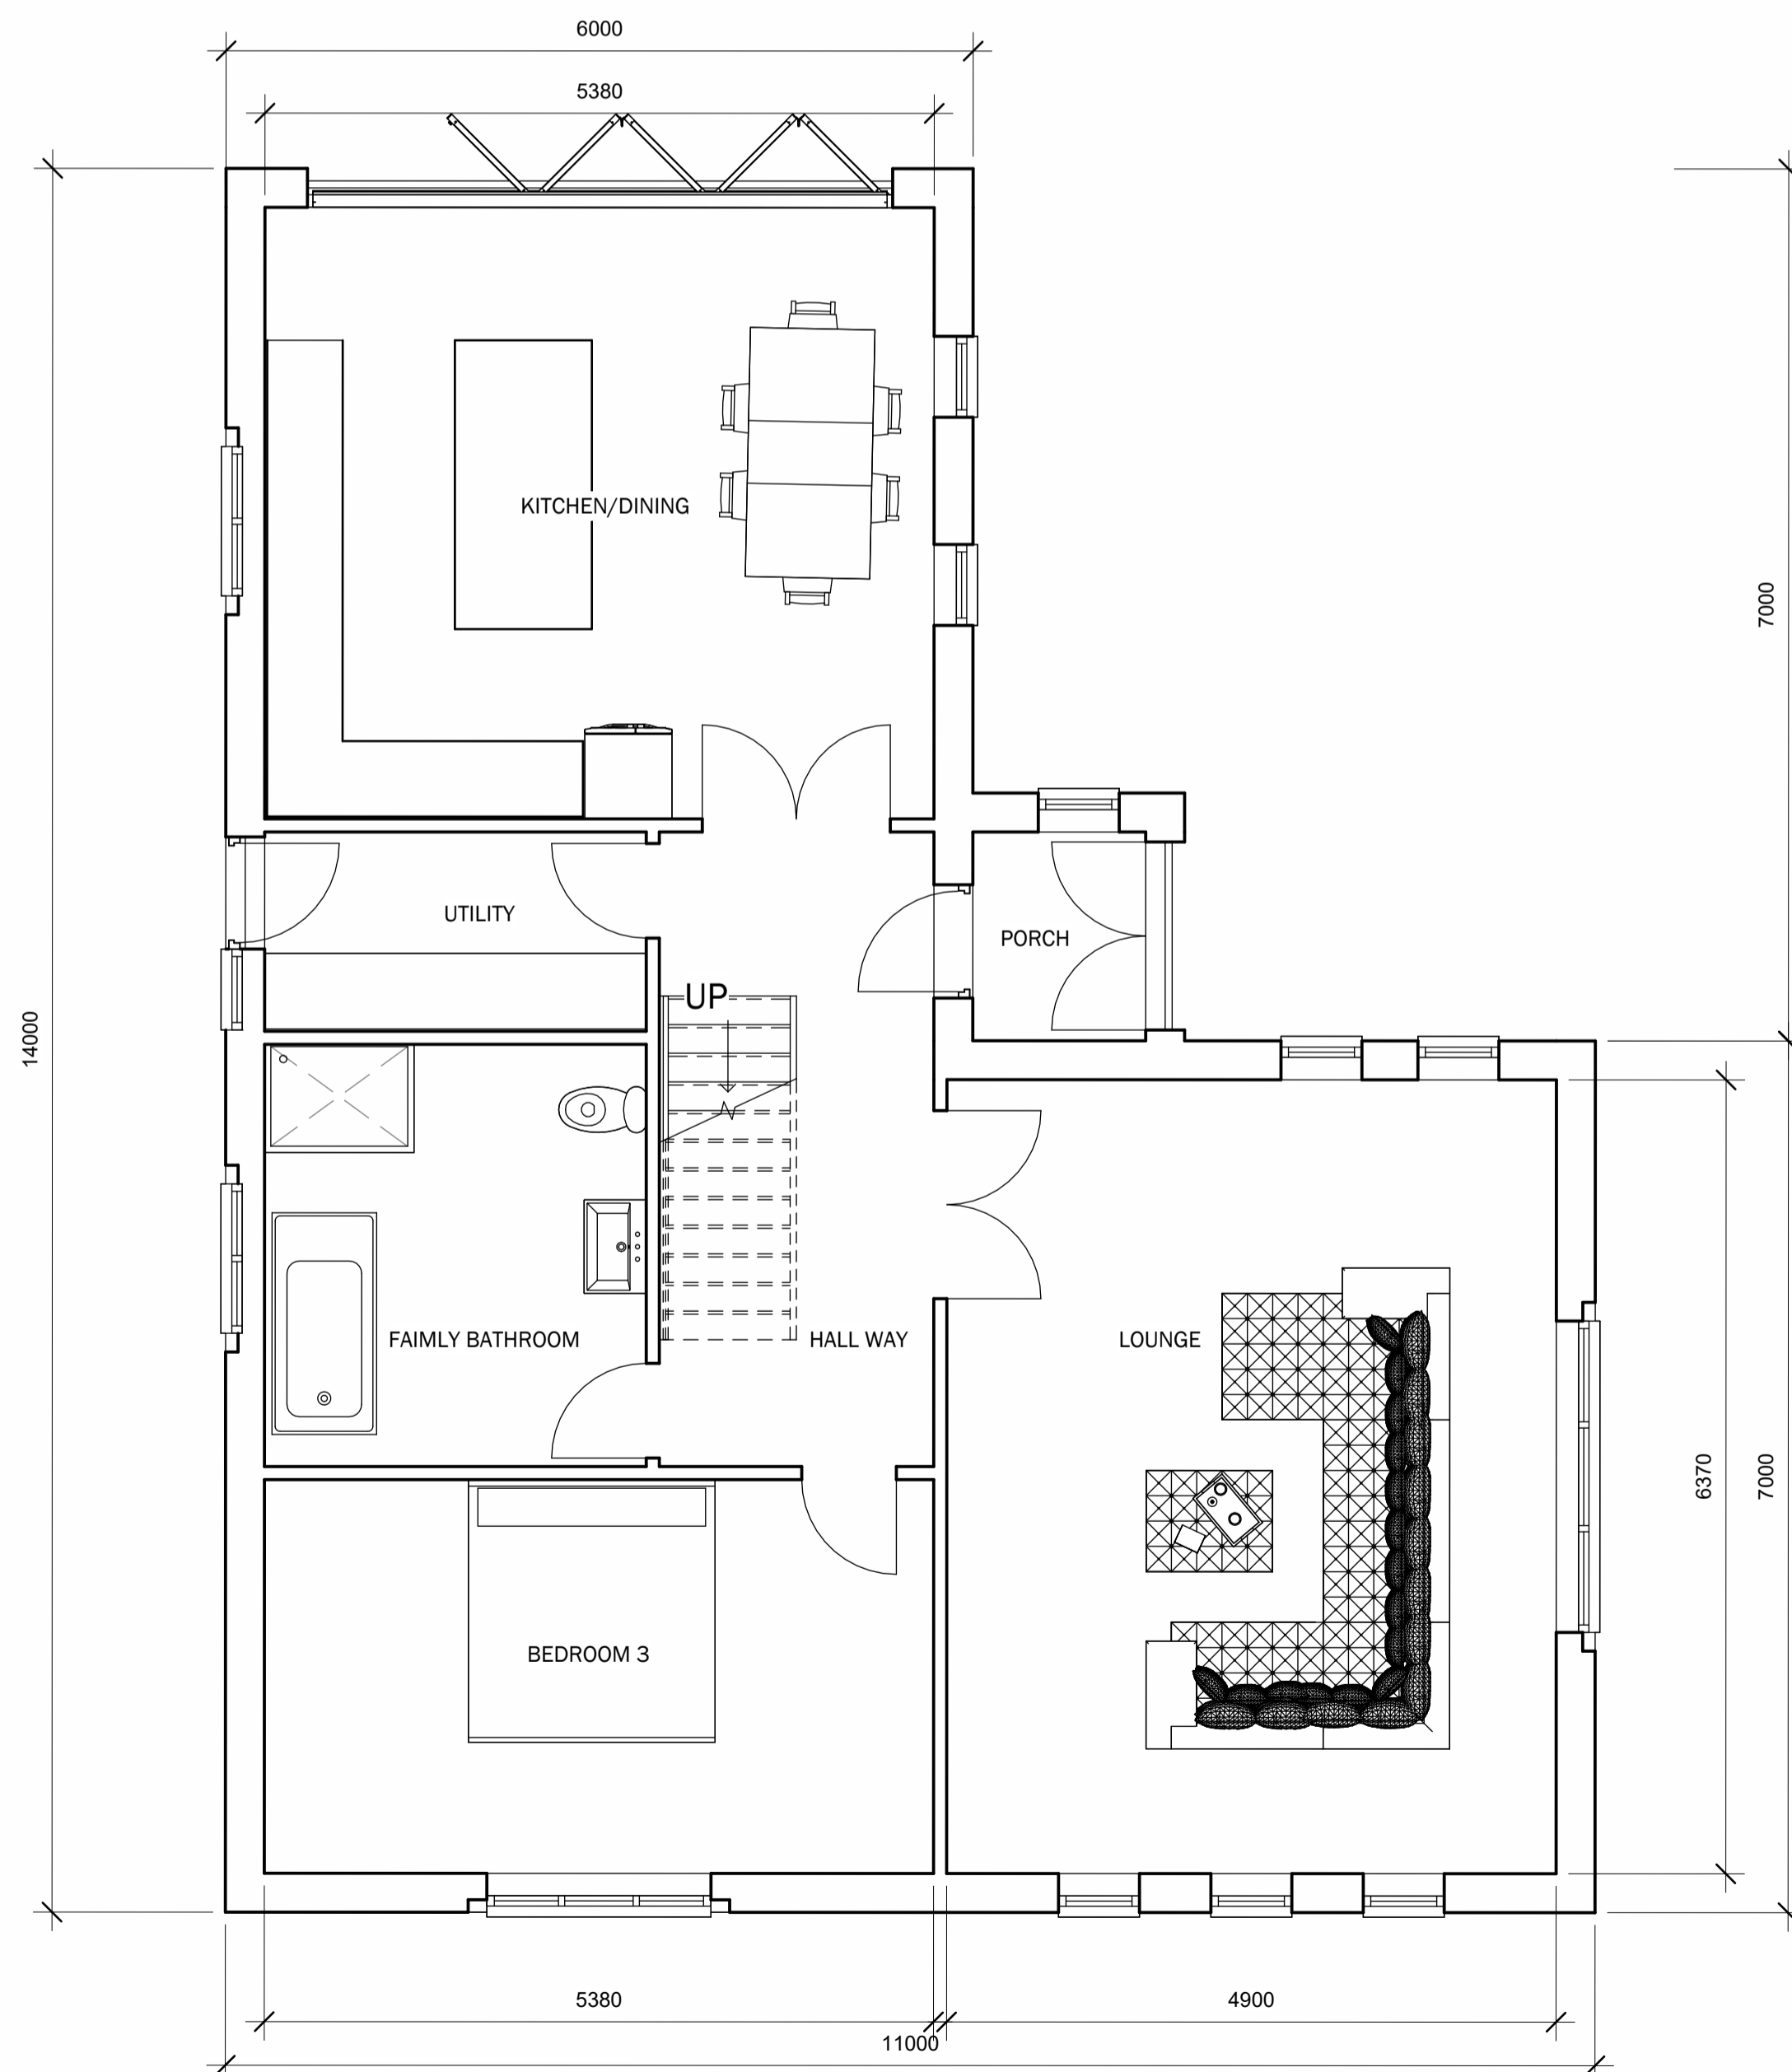

1 PLOT 3 PROPOSED GROUND FLOOR Copy 1
1 : 50

No.	Description	Date

CLIENT:
**MR & MRS RILEY,
8 WALMSLEY BROW
BILLINGTON,
BB7 9TT**

PROJECT:
**PROPOSED RESIDENTIAL
DEVELOPMENT**

SHEET:
**PROPOSED GROUND FLOOR
PLAN AND ELEVATIONS PLOT 3**

Project number PHA/862

Date 05/04/2024

Drawn by AW

Checked by PH

A2.6

Scale 1 : 50

Sheet size A1