



THIS DRAWING IS PROTECTED BY COPYRIGHT AND MUST NOT BE COPIED OR REPRODUCED WITHOUT THE WRITTEN CONSENT OF RG PARTNERSHIP LIMITED. NO DIMENSIONS ARE TO BE SCALED FROM THIS DRAWING. ALL DIMENSIONS AND SIZES TO BE CHECKED ON SITE. NORTH POINTS SHOWN ARE INDICATIVE. ©

SITE SPECIFIC HAZARDS


IN ACCORDANCE WITH THE REQUIREMENTS OF THE CDM REGULATIONS 2015 THE FOLLOWING SIGNIFICANT RESIDUAL HAZARDS HAVE NOT BEEN DESIGNED OUT OF THIS PROJECT AND MUST BE TAKEN INTO CONSIDERATION BY CONTRACTORS PLANNING TO UNDERTAKE THE WORKS SHOWN ON THIS DRAWING:

SCALE 1:500

0m 5 10 15 20 25 30

DRAWING PREPARED BASED ON ORDNANCE SURVEY DATA

APPLICATION BOUNDARY

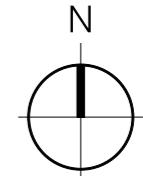

A 25.04.24 NOTES UPDATED JH
REV. DATE NOTES INIT.

CLIENT / PROJECT
MR S. ASHWORTH
STONEROYD, HAUGH AVENUE

DRAWING TITLE
SITE LOCATION PLAN

STATUS PLANNING

DATE	DRAWN	SCALE @ A3
17.01.24	RG	1:500

PROJECT NUMBER	UNIT / BLOCK	CI / SFB CODE	TYPE & NUMBER	REVISION LETTER
----------------	--------------	---------------	---------------	-----------------

DRAWING NO.


11581 PL L01 A


Site Location Plans Sections	L S	GA Plans Details	P D	Elevations Prefix; Colour E C
---------------------------------	--------	---------------------	--------	----------------------------------------


THE RATCLIFFE GROVES PARTNERSHIP
MANCHESTER
105 MANCHESTER ROAD
BURY LANCASHIRE BL9 0TD
T. 0161 797 6000 E. manchester@rgp.uk.com
www.rgp.uk.com

LONDON
19 BEDFORD ROW
LONDON WC1R 4EB
T. 020 7600 6666 E. london@rgp.uk.com



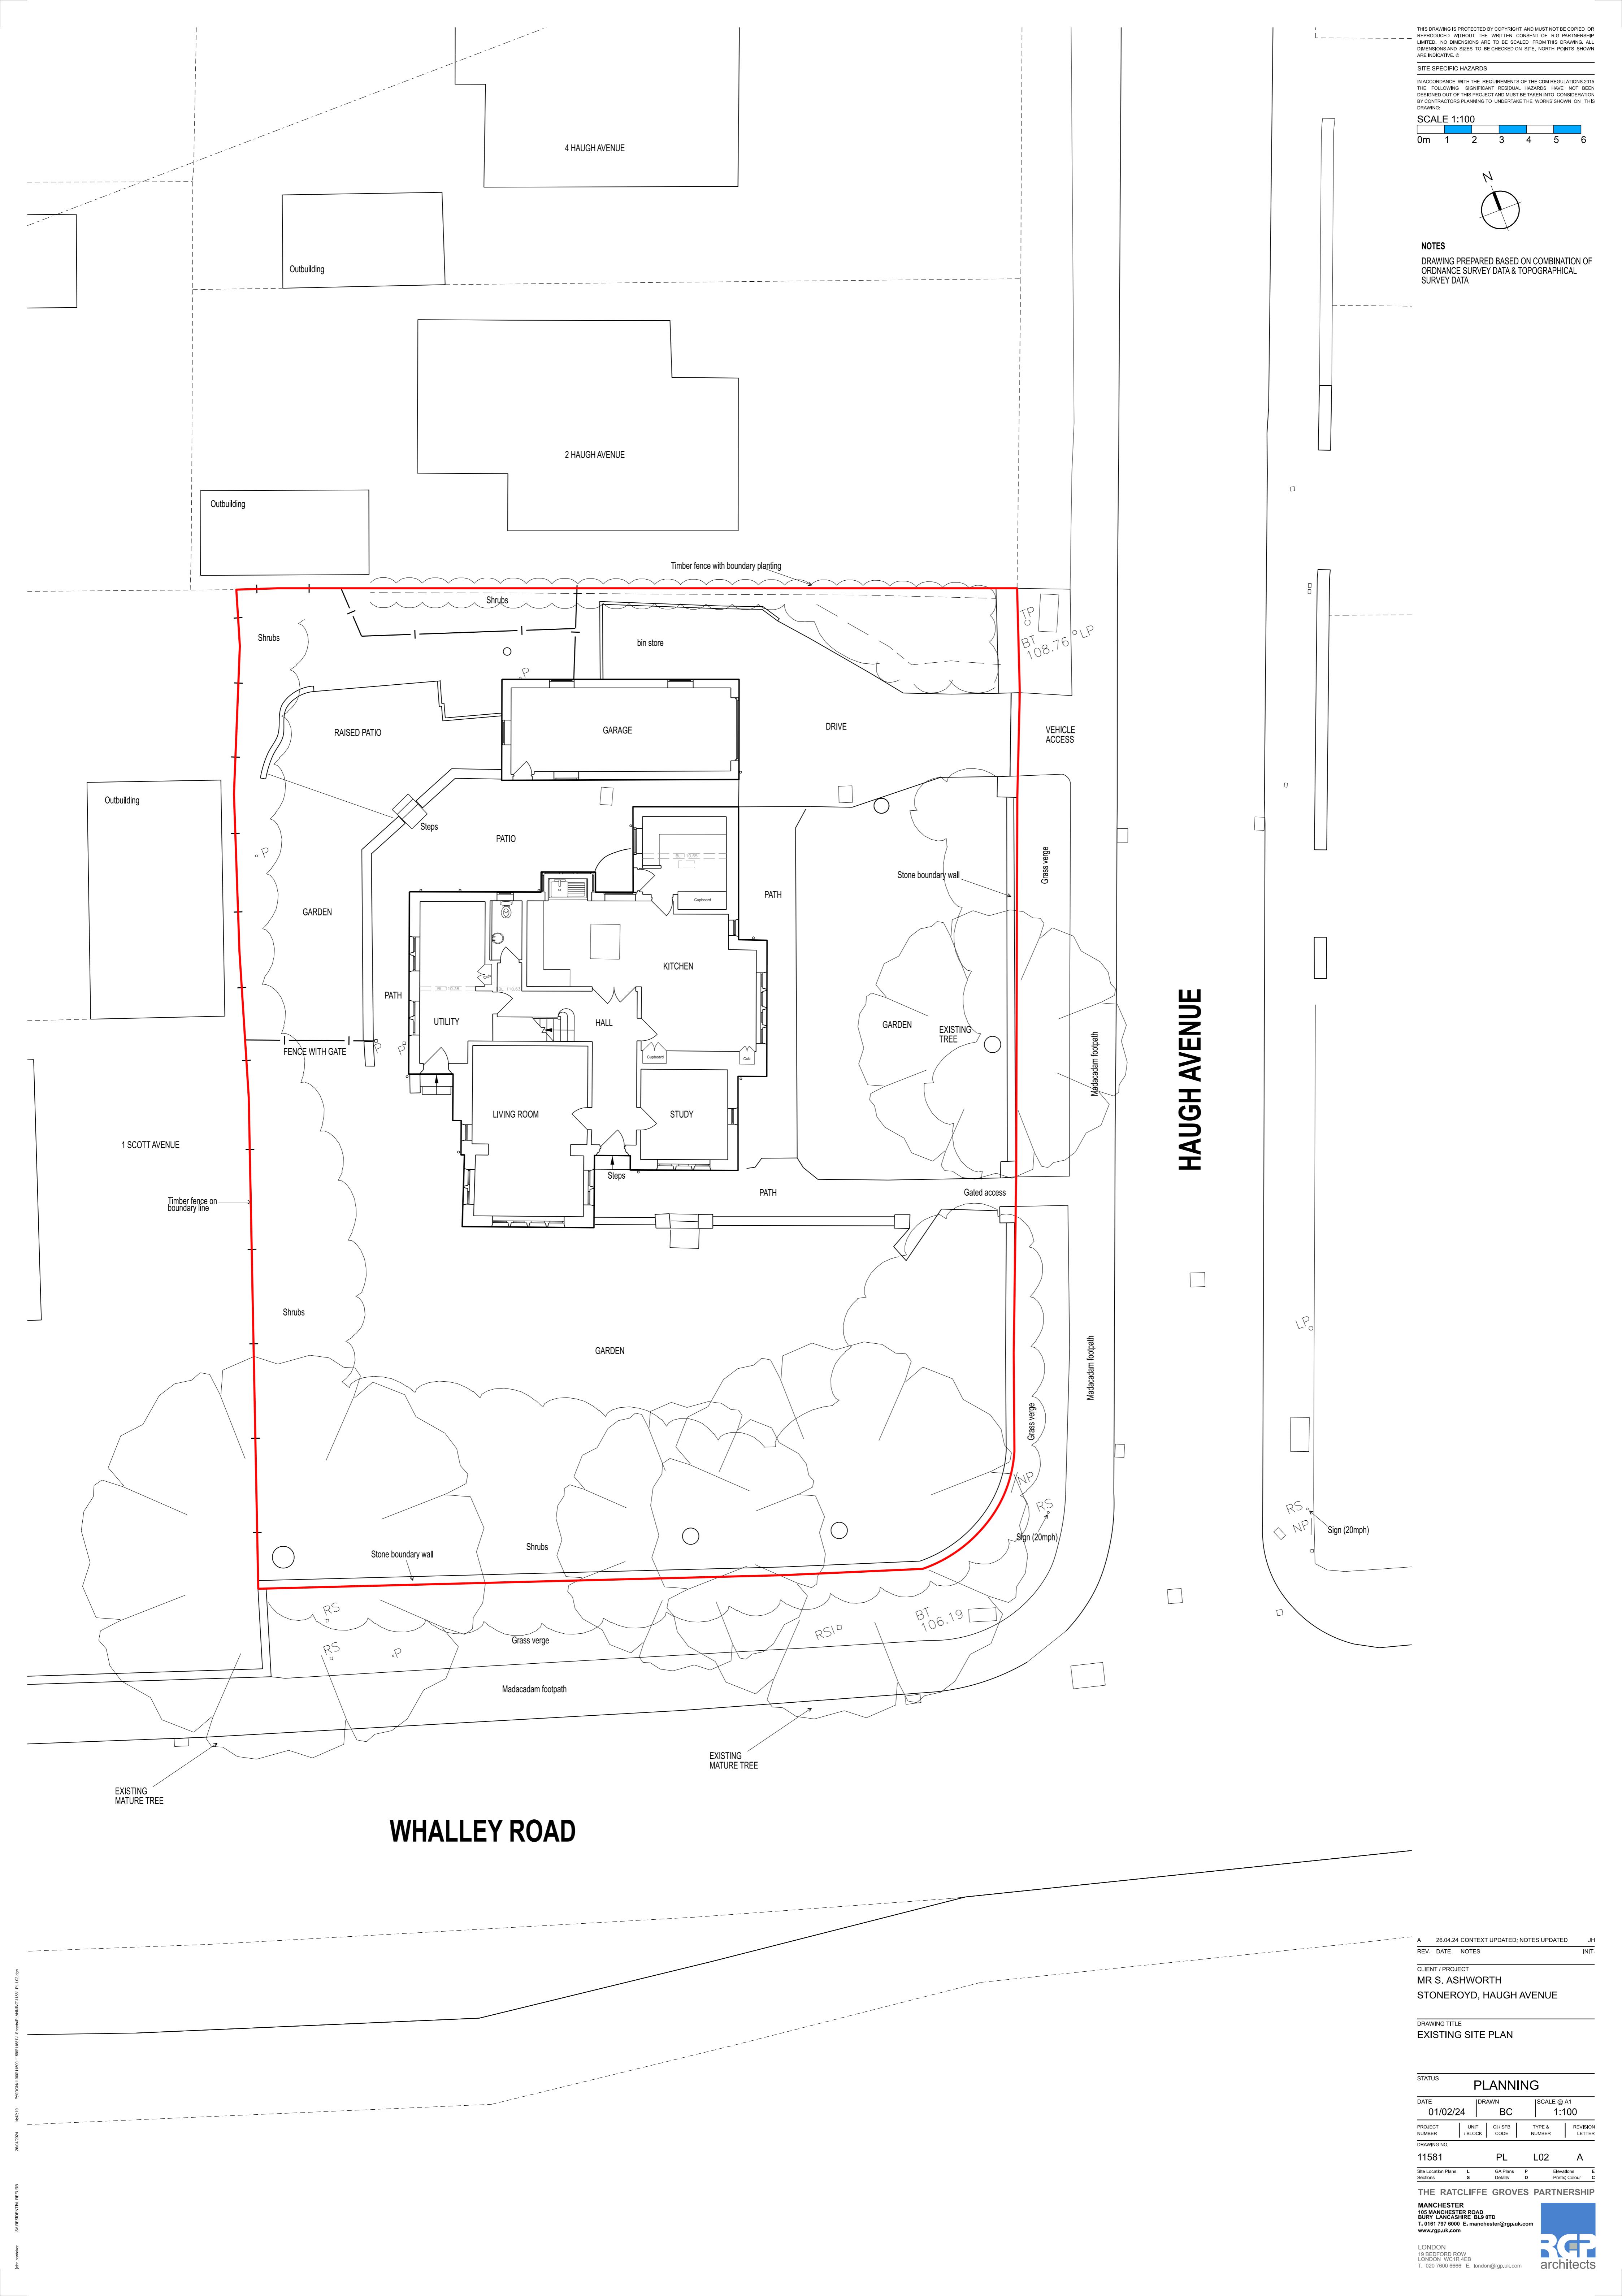

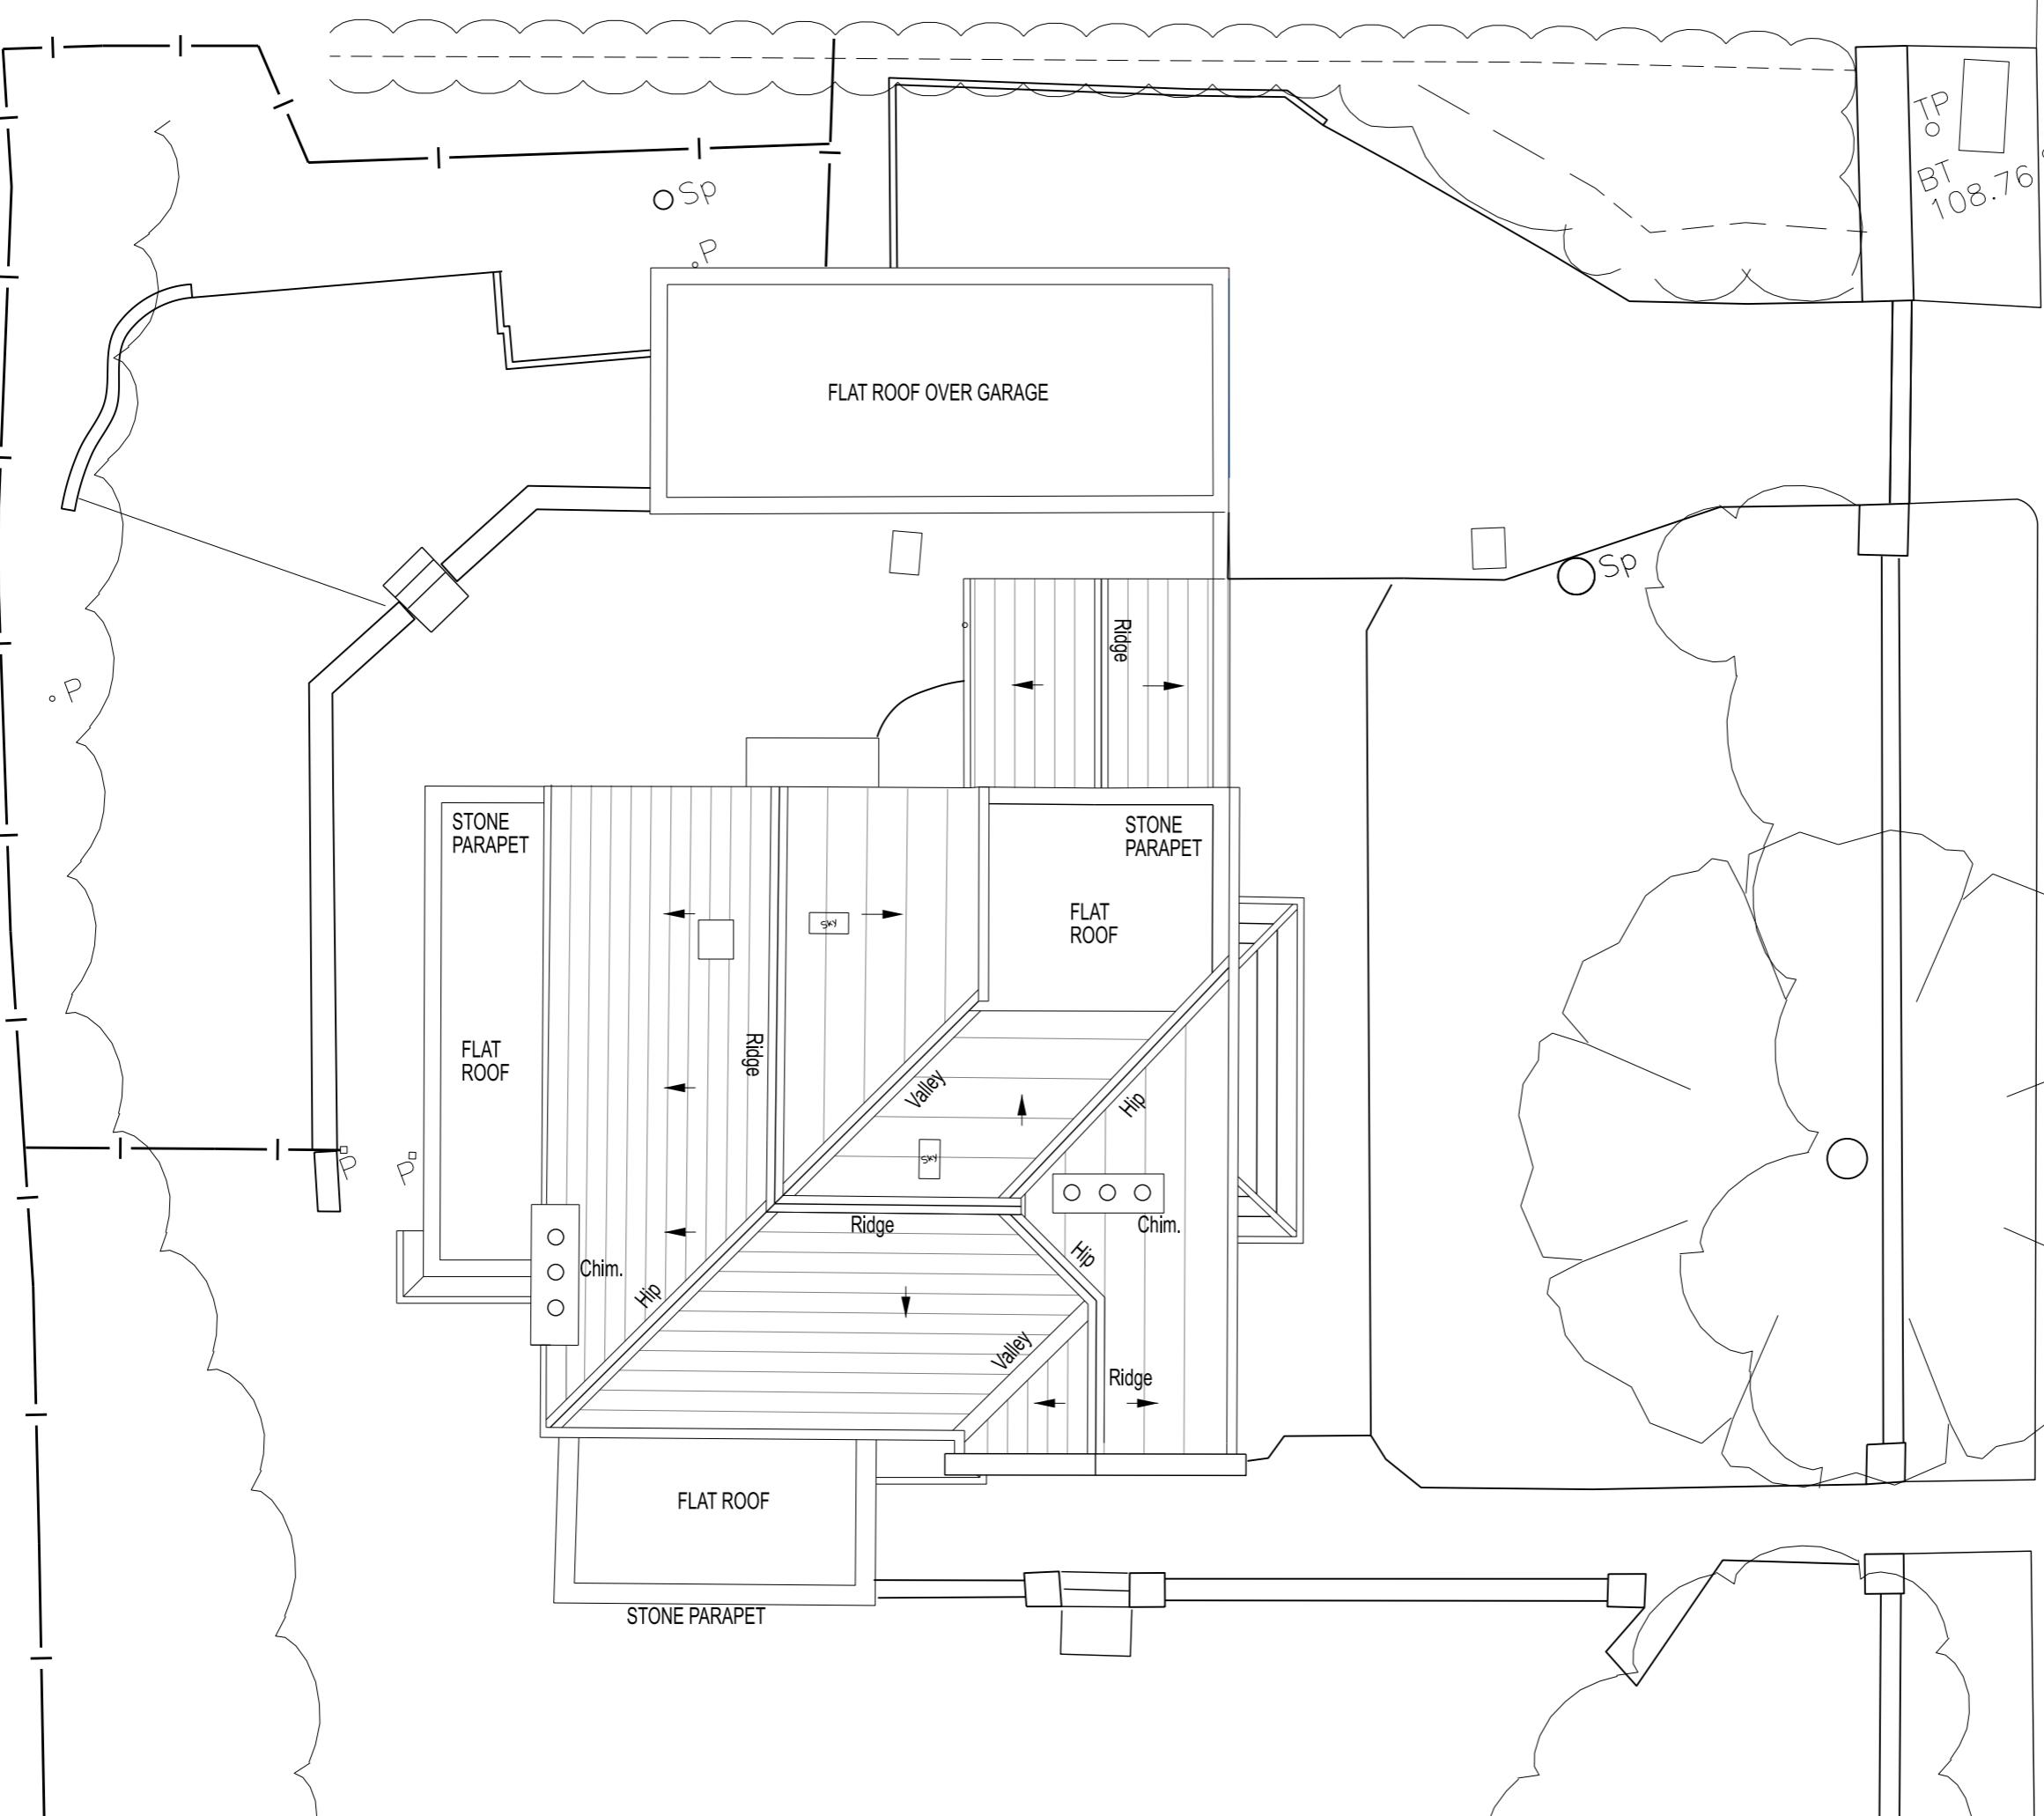

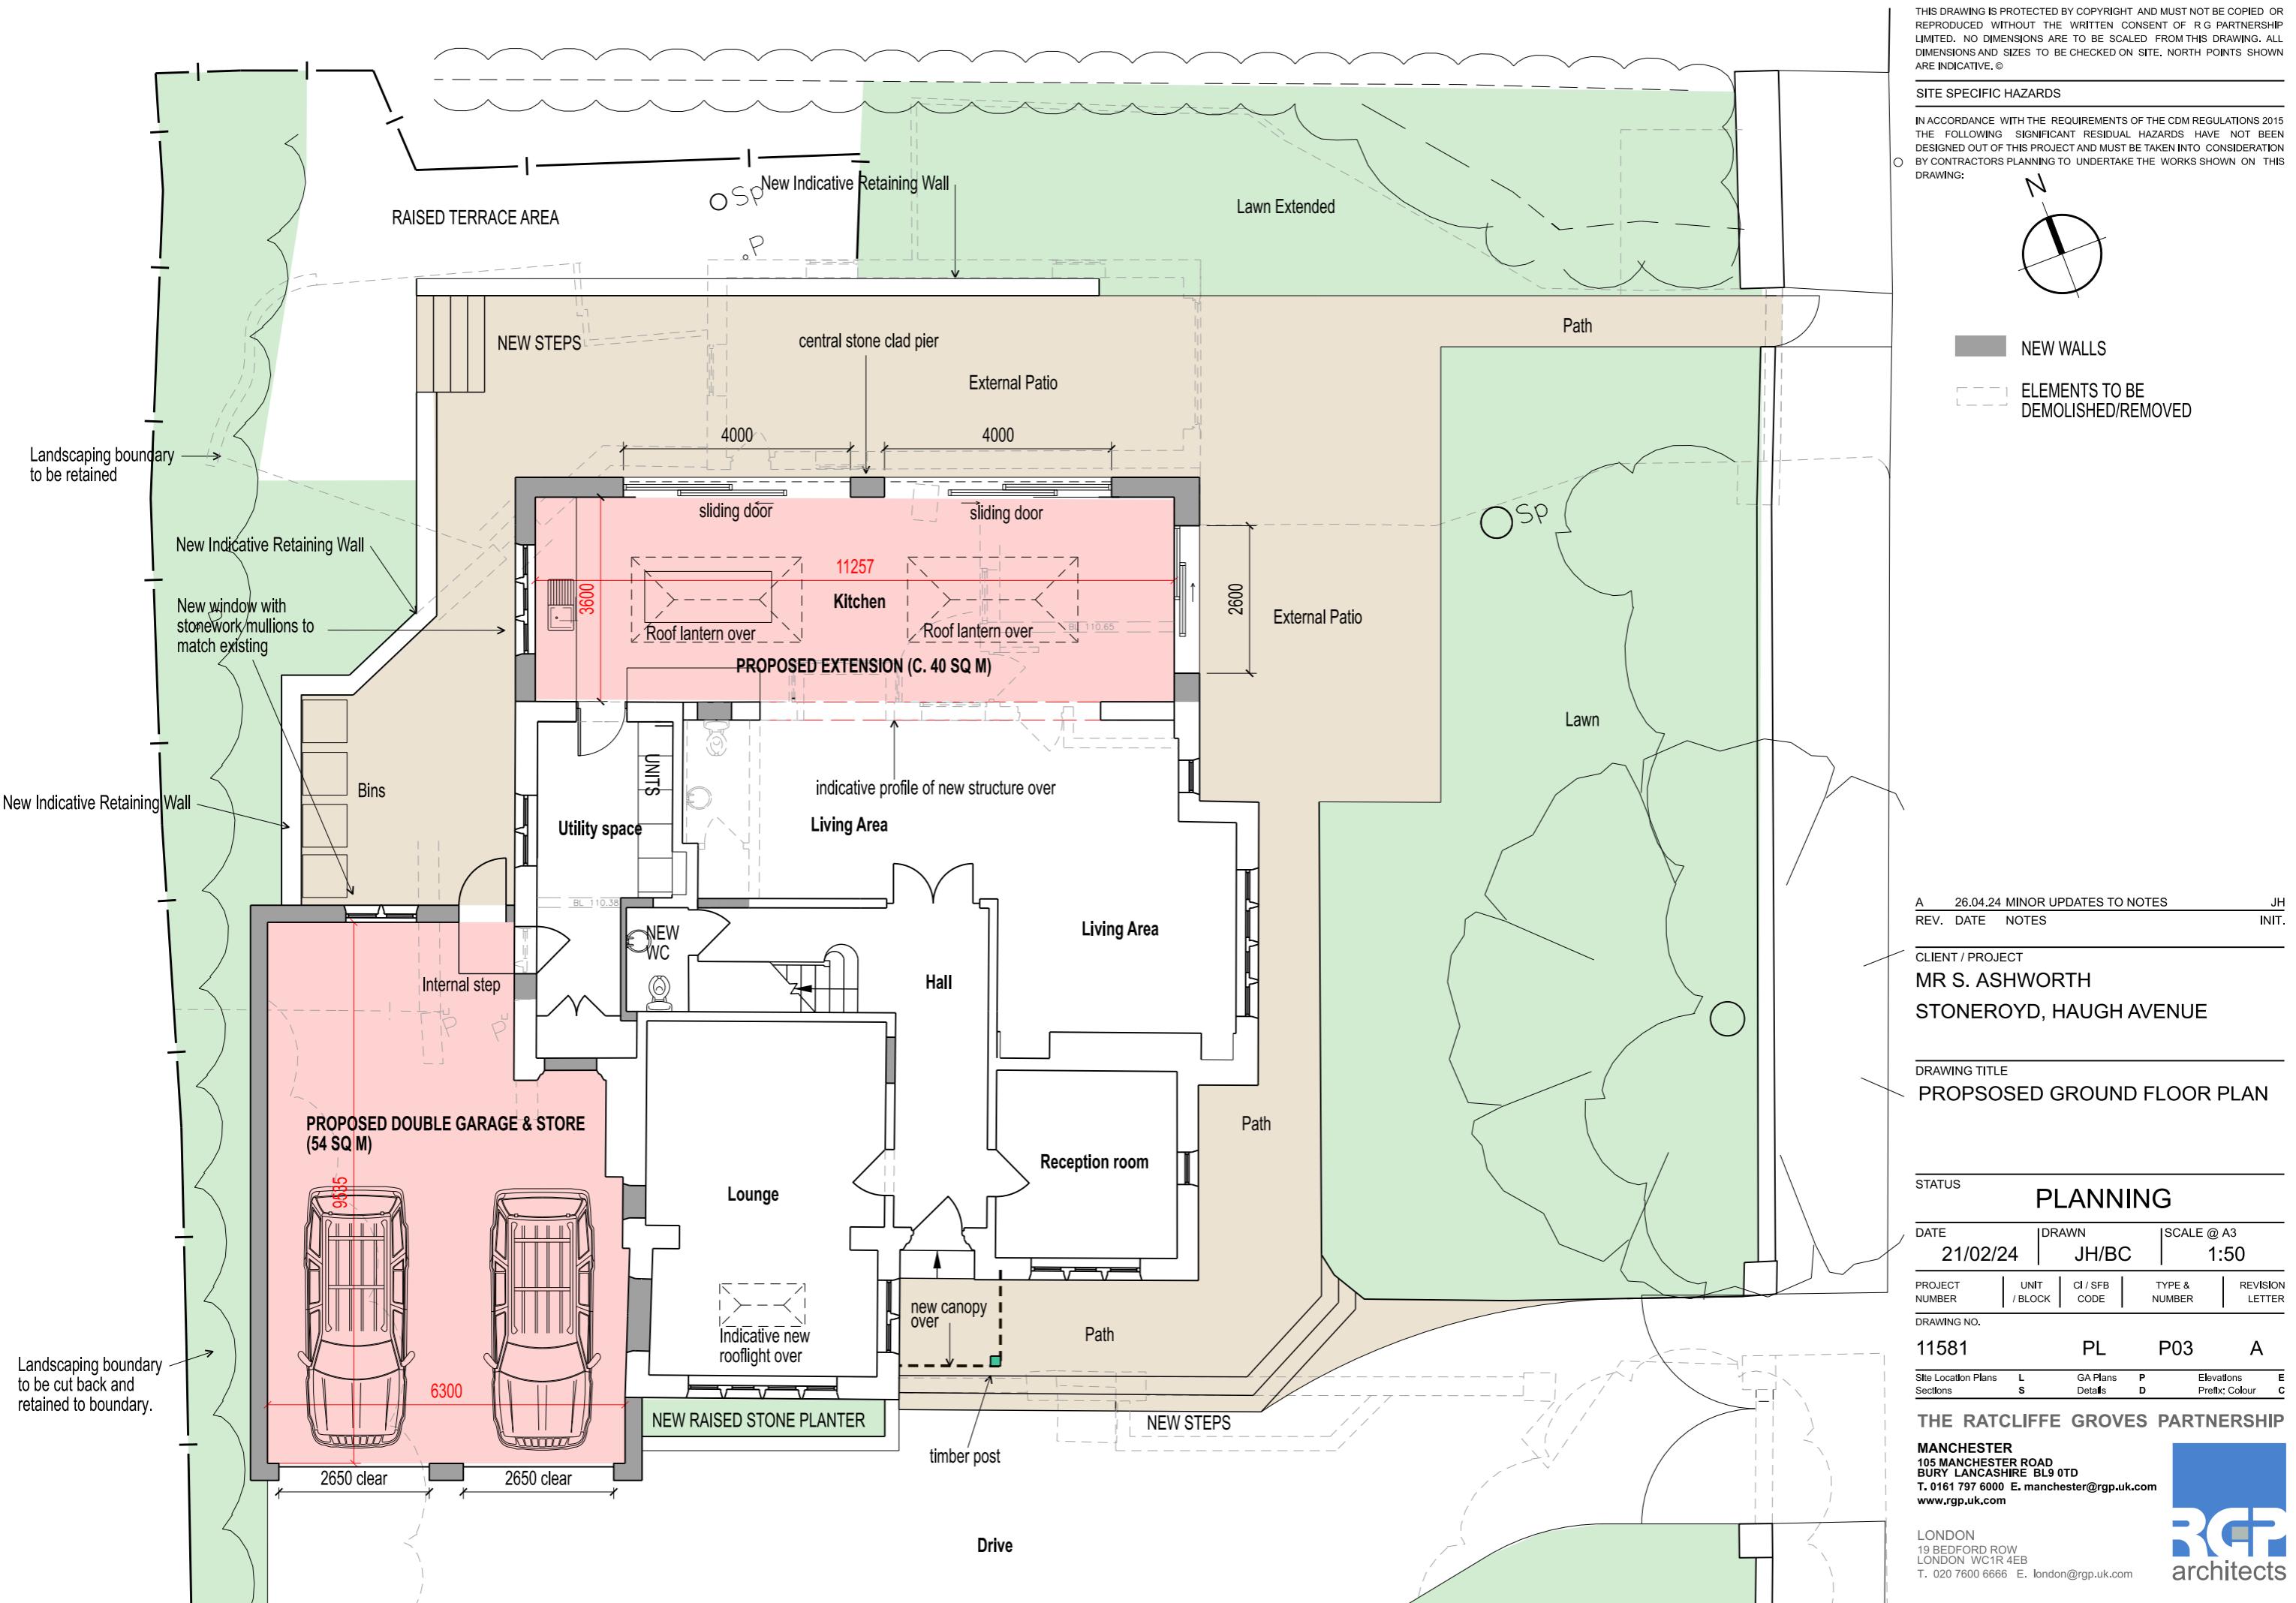


SITE SPECIFIC HAZARDS

IN ACCORDANCE WITH THE REQUIREMENTS OF THE CDM REGULATIONS 2015 THE FOLLOWING SIGNIFICANT RESIDUAL HAZARDS HAVE NOT BEEN DESIGNED OUT OF THIS PROJECT AND MUST BE TAKEN INTO CONSIDERATION BY CONTRACTORS PLANNING TO UNDERTAKE THE WORKS SHOWN ON THIS DRAWING:

SCALE 1:100

0m 1 2 3 4 5 6

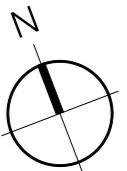

A 26.04.24 NOTES UPDATED JH
REV. DATE NOTES INIT.

CLIENT / PROJECT
MR S. ASHWORTH
STONEROYD, HAUGH AVENUE

DRAWING TITLE
PROPOSED ROOF PLAN

STATUS PLANNING

DATE DRAWN SCALE @ A3
21/02/24 JH/BC 1:100

PROJECT NUMBER UNIT / BLOCK CI / SFB CODE TYPE & NUMBER REVISION LETTER

DRAWING NO.

11581 PL P04 A


Site Location Plans L GA Plans P Elevations E
Sections S Details D Prefix; Colour C

THE RATCLIFFE GROVES PARTNERSHIP


MANCHESTER
105 MANCHESTER ROAD
BURY LANCASHIRE BL9 0TD
T. 0161 797 6000 E. manchester@rgp.uk.com
www.rgp.uk.com

LONDON
19 BEDFORD ROW
LONDON WC1R 4EB
T. 020 7600 6666 E. london@rgp.uk.com

RG
architects

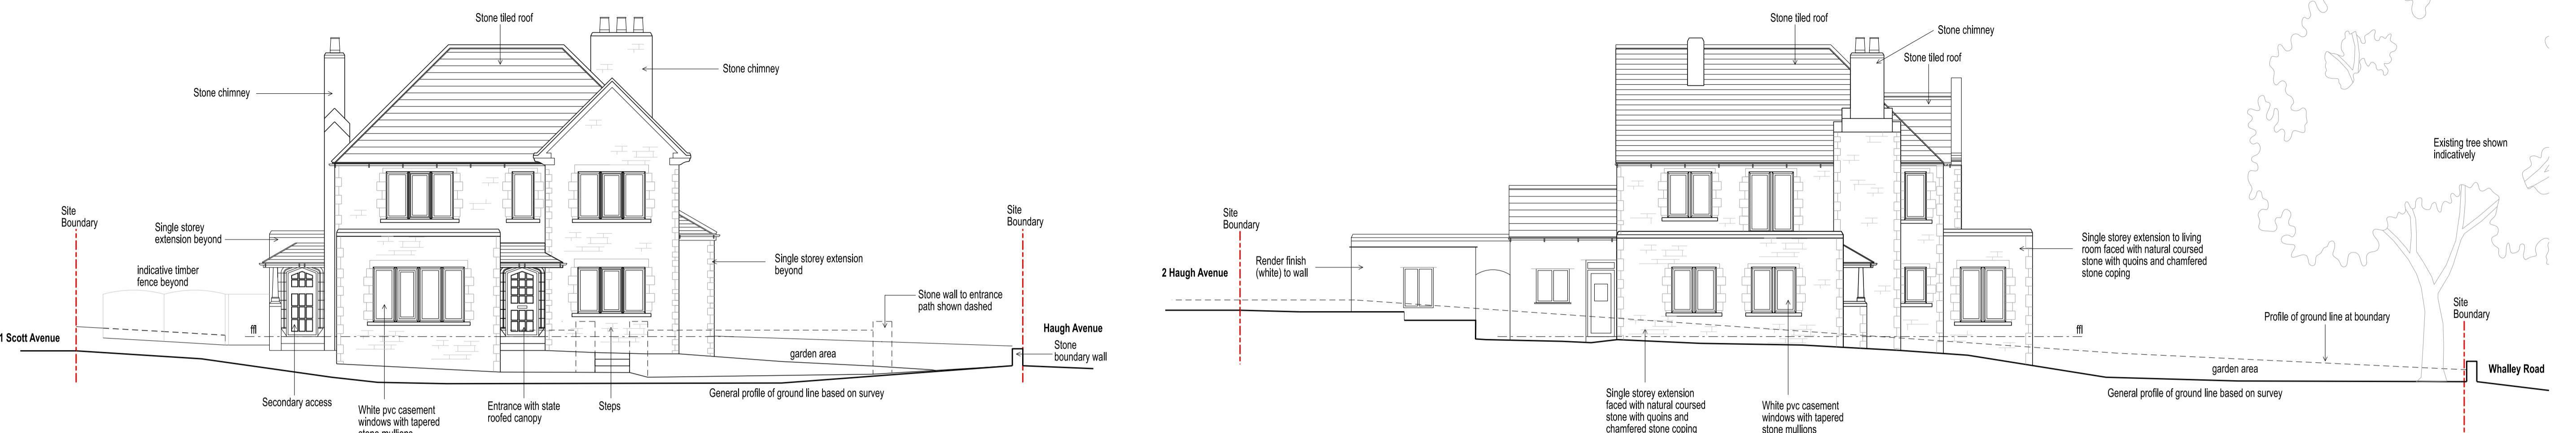

SOUTHERN ELEVATION (towards Whalley Road)

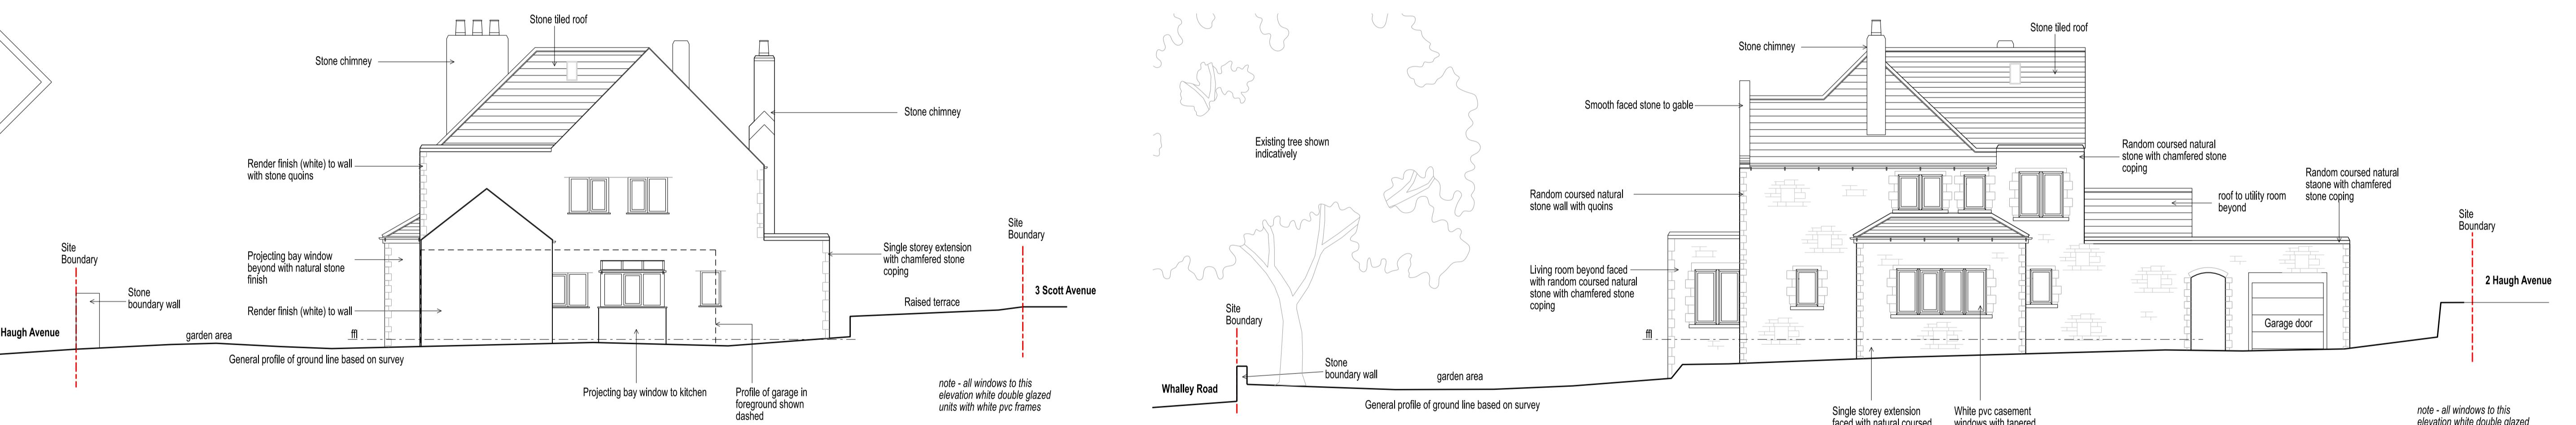


NORTHERN ELEVATION




EASTERN ELEVATION (towards Haugh Avenue showing boundary treatments)

04.24 NOTES UPDATED		JH
TE	NOTES	INIT
PROJECT		
ASHWORTH		
EROYD, HAUGH AVENUE		
TITLE		
ING ELEVATIONS		
PLANNING		
01.24	DRAWN RG	SCALE @ A1 1:100
UNIT	CL/SCP	TYPE &
		REVISION

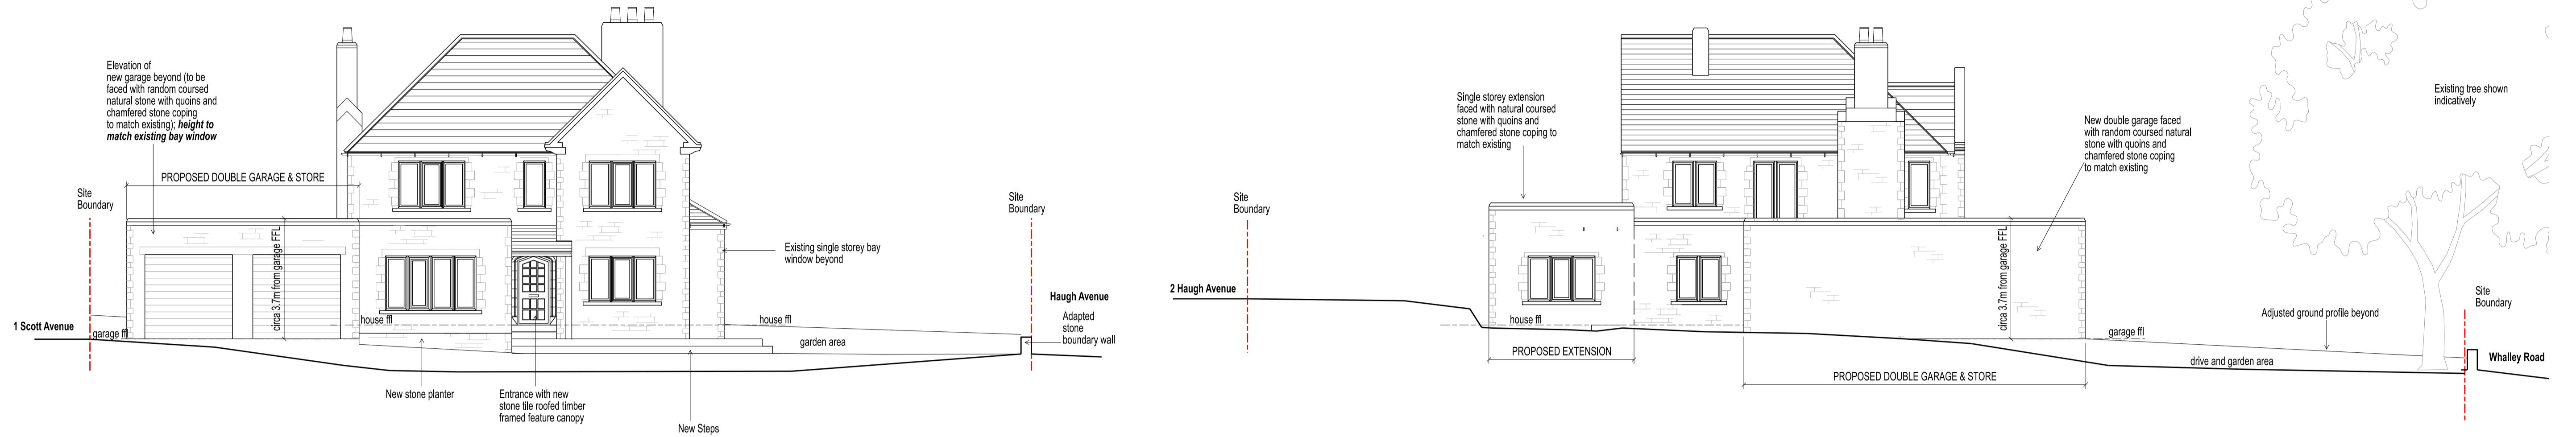

SOUTHERN ELEVATION (towards Whalley Road)

WESTERN ELEVATION

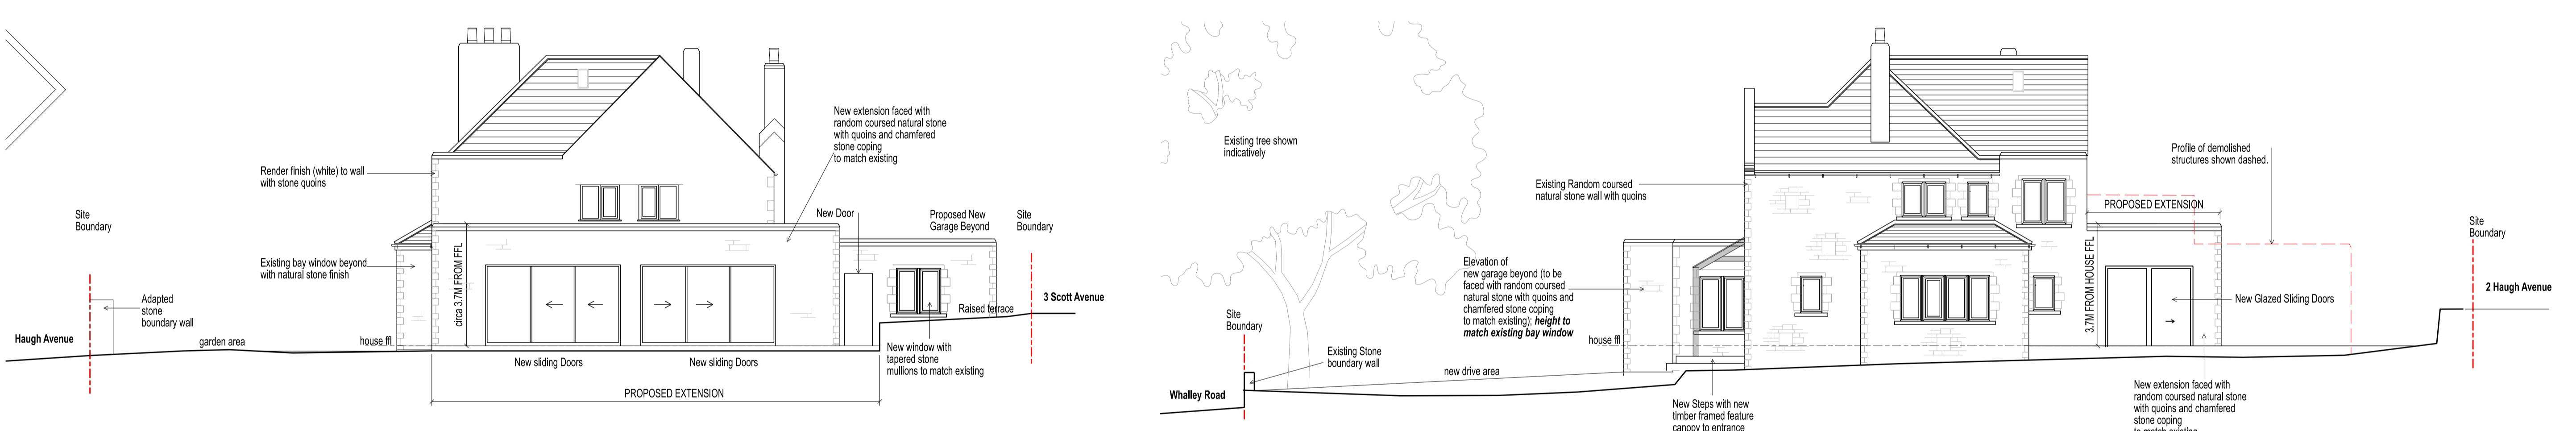

NORTHERN ELEVATION

EASTERN ELEVATION (towards Haugh Avenue)



EASTERN ELEVATION (towards Haugh Avenue showing boundary treatments)

26.04.24 HEIGHT DIMENSIONS ADDED; NOTES
UPDATED JH

DATE NOTES INITIATOR
T / PROJECT
S. ASHWORTH
INTERVIEW, LAUNCH AVENUE

ING TITLE
POSED ELEVATIONS

US PLANNING

DRAWN		SCALE @ A1		
/02/2024	BC	1:100		
CT	UNIT / BLOCK	CI / SFB CODE	TYPE & NUMBER	REVISION LETTER