




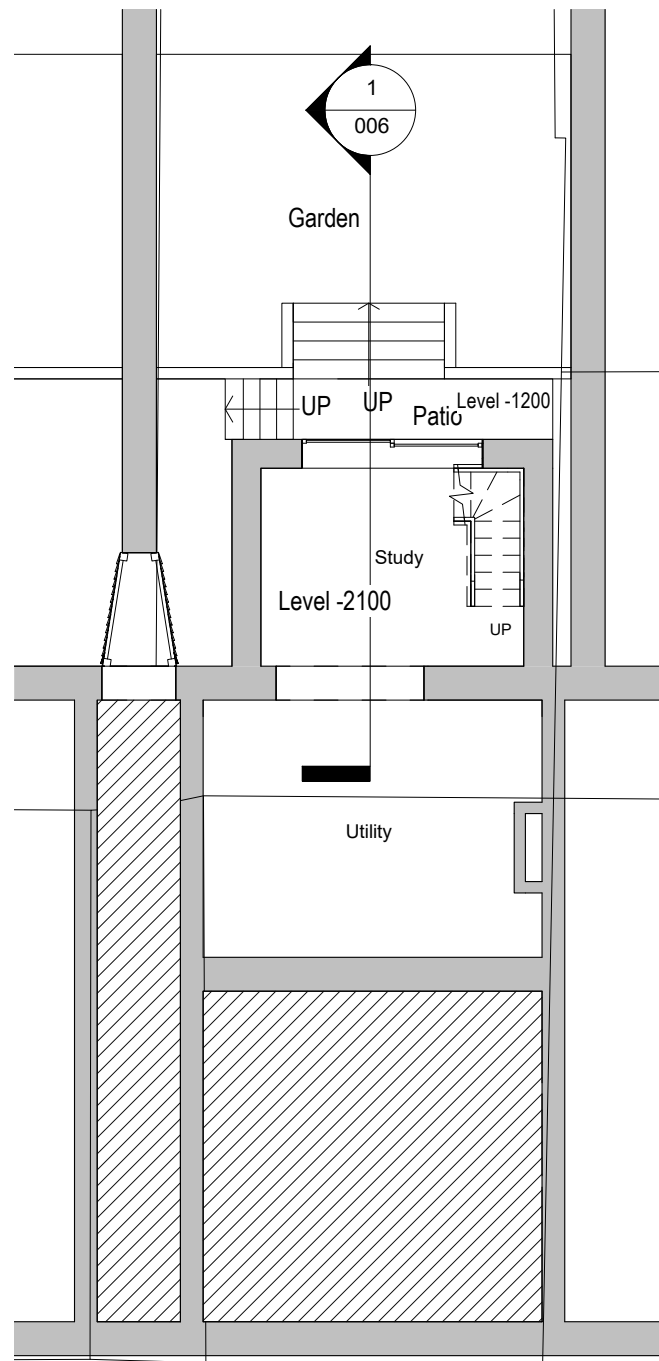

② Level B1 - Proposed
1 : 100

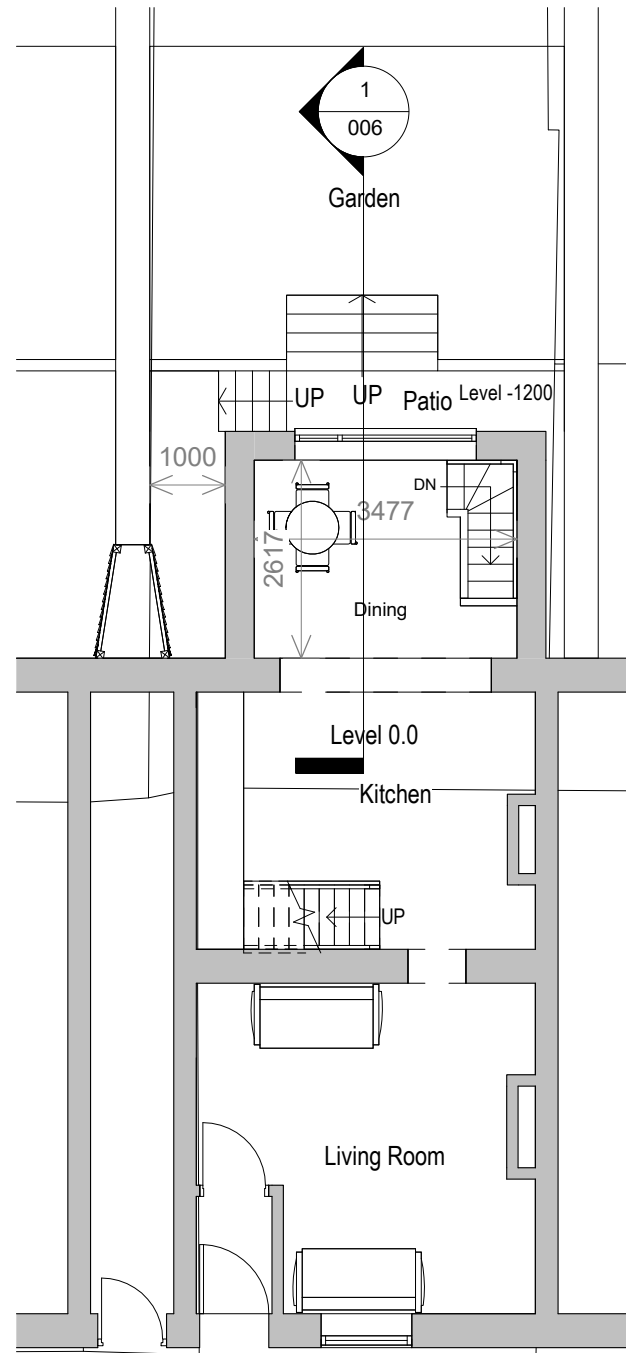

① Level 0 - Proposed
1 : 100

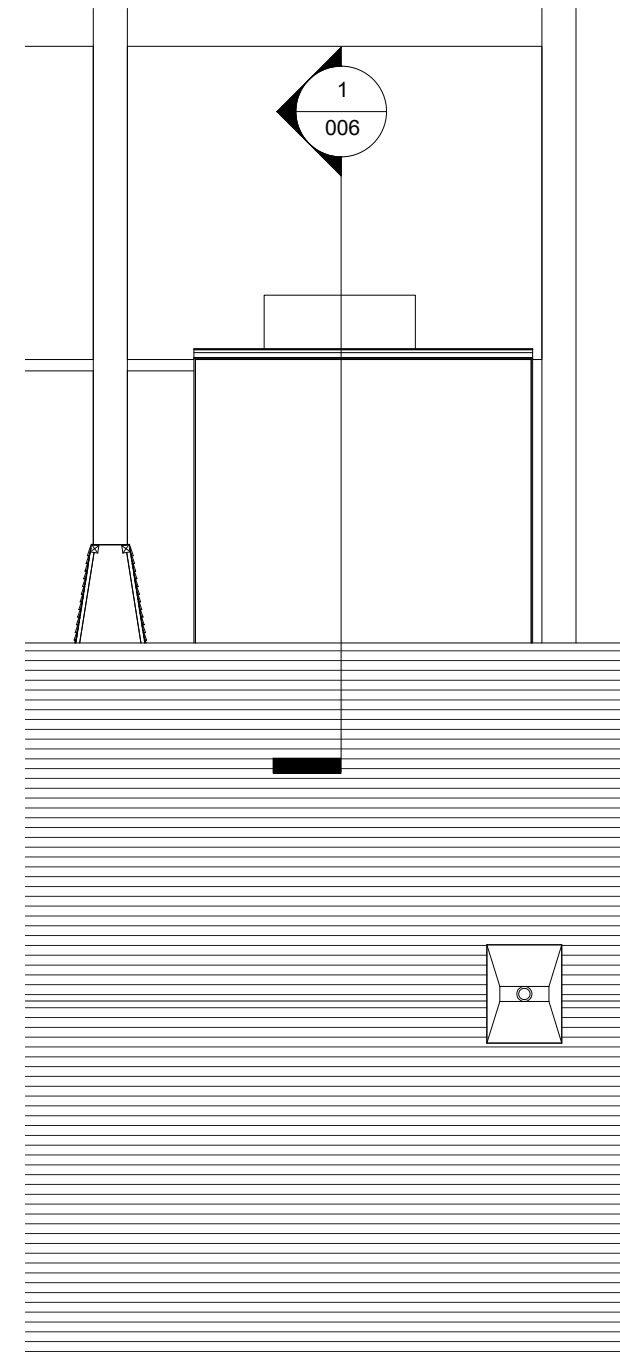

③ Site - Proposed Roof Plan
1 : 100


1 0 1 2 3 4 5
SCALE 1:100 m

Rev.		Initials	Date
A	Level added.		25-04-24

Notes:

- THIS DRAWING IS SUBJECT TO COPYRIGHT AND IS NOT TO BE REPRODUCED IN PART OR WHOLE WITHOUT APPROVAL

Project 38, Higher Road, Longridge, Preston, PR3 3SX.		Client Harry Robert & Paula Moorwood	
Drg title Proposed Plans.		Drawn MM	Drawing number 2324 - 004
		Date	
		Scale A3@ 1 : 100	Rev - A

 

M.M.Architectural Design

195, Ribbleton Lane, Ribbleton. Preston PR1 5DY 01772 378540
www.mmarchitecturaldesign.co.uk E-mail - info@mmarchitecturaldesign.co.uk mob: 07711395724

