



Proposed Front Elevation - Solar Panels
ELEVATIONS SCALE 1:100





Proposed Left Elevation



Proposed Rear Elevation



Proposed Right Elevation

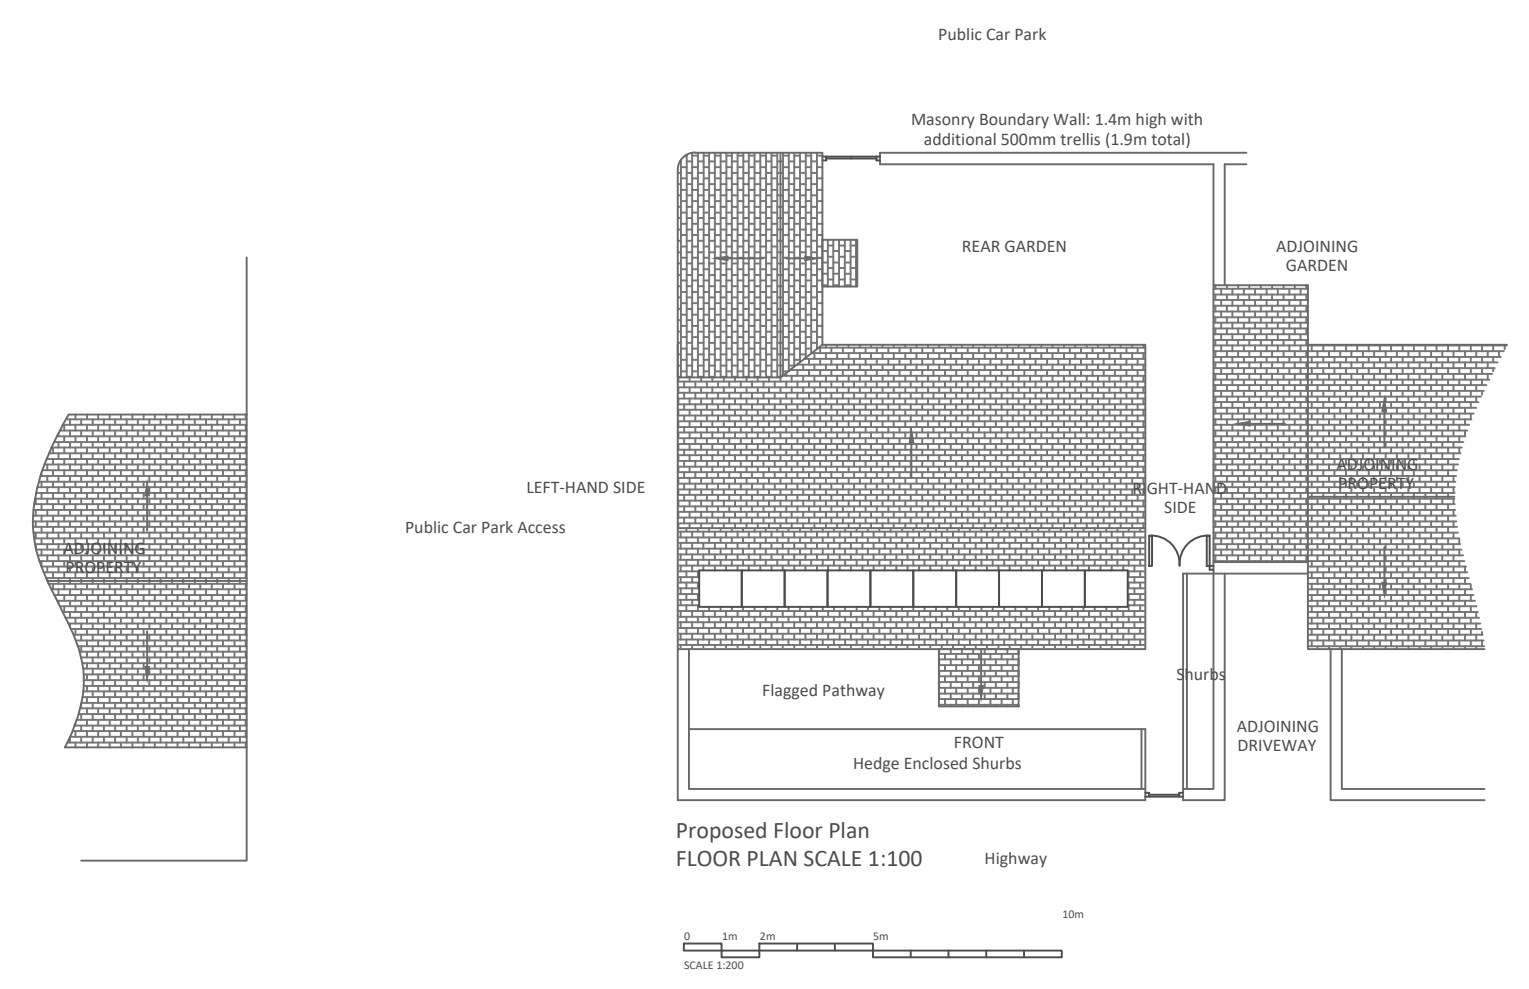 

Proposed Floor Plan
FLOOR PLAN SCALE 1:100

Rev	Date	Description
-	-	-

AGENT:
AF Planning & Design
 Alex Fowler
 alexfowler14@gmail.com
 07825 940 453

Project Address:
 12 Garstang Road
 Chipping
 Preston
 PR3 2QH

Project
 Air Source Heat Pump

Drawing Title
 Proposed Solar Panel Elevations
 & Site Plan

Scale	Size	Date
1:100	A1	April 2024
/ 1:200		

Drawing Number	Revision
AF.24.GHS-018.03	-