

NOTES:

No.	Description	Date
1.	MATERIALITY CHANGE TO WESTERN ELEVATION (RENDER TO BRICK)	24/07/2024
1.	COLOUR CHANGE TO DOOR FRAMES	20/08/2024

CLIENT:

MR & MRS SKELTON


PROJECT:
**PROPOSED NEW DWELLING,
94 RIBCHESTER ROAD
CLAYTON LE DALE**

SHEET:
**PROPOSED FLOOR PLANS
REVISION 2**


Project number	PHA/820
Date	24/07/2024
Drawn by	AW
Checked by	PH

A2.2

Scale	1 : 50
Sheet size	A1

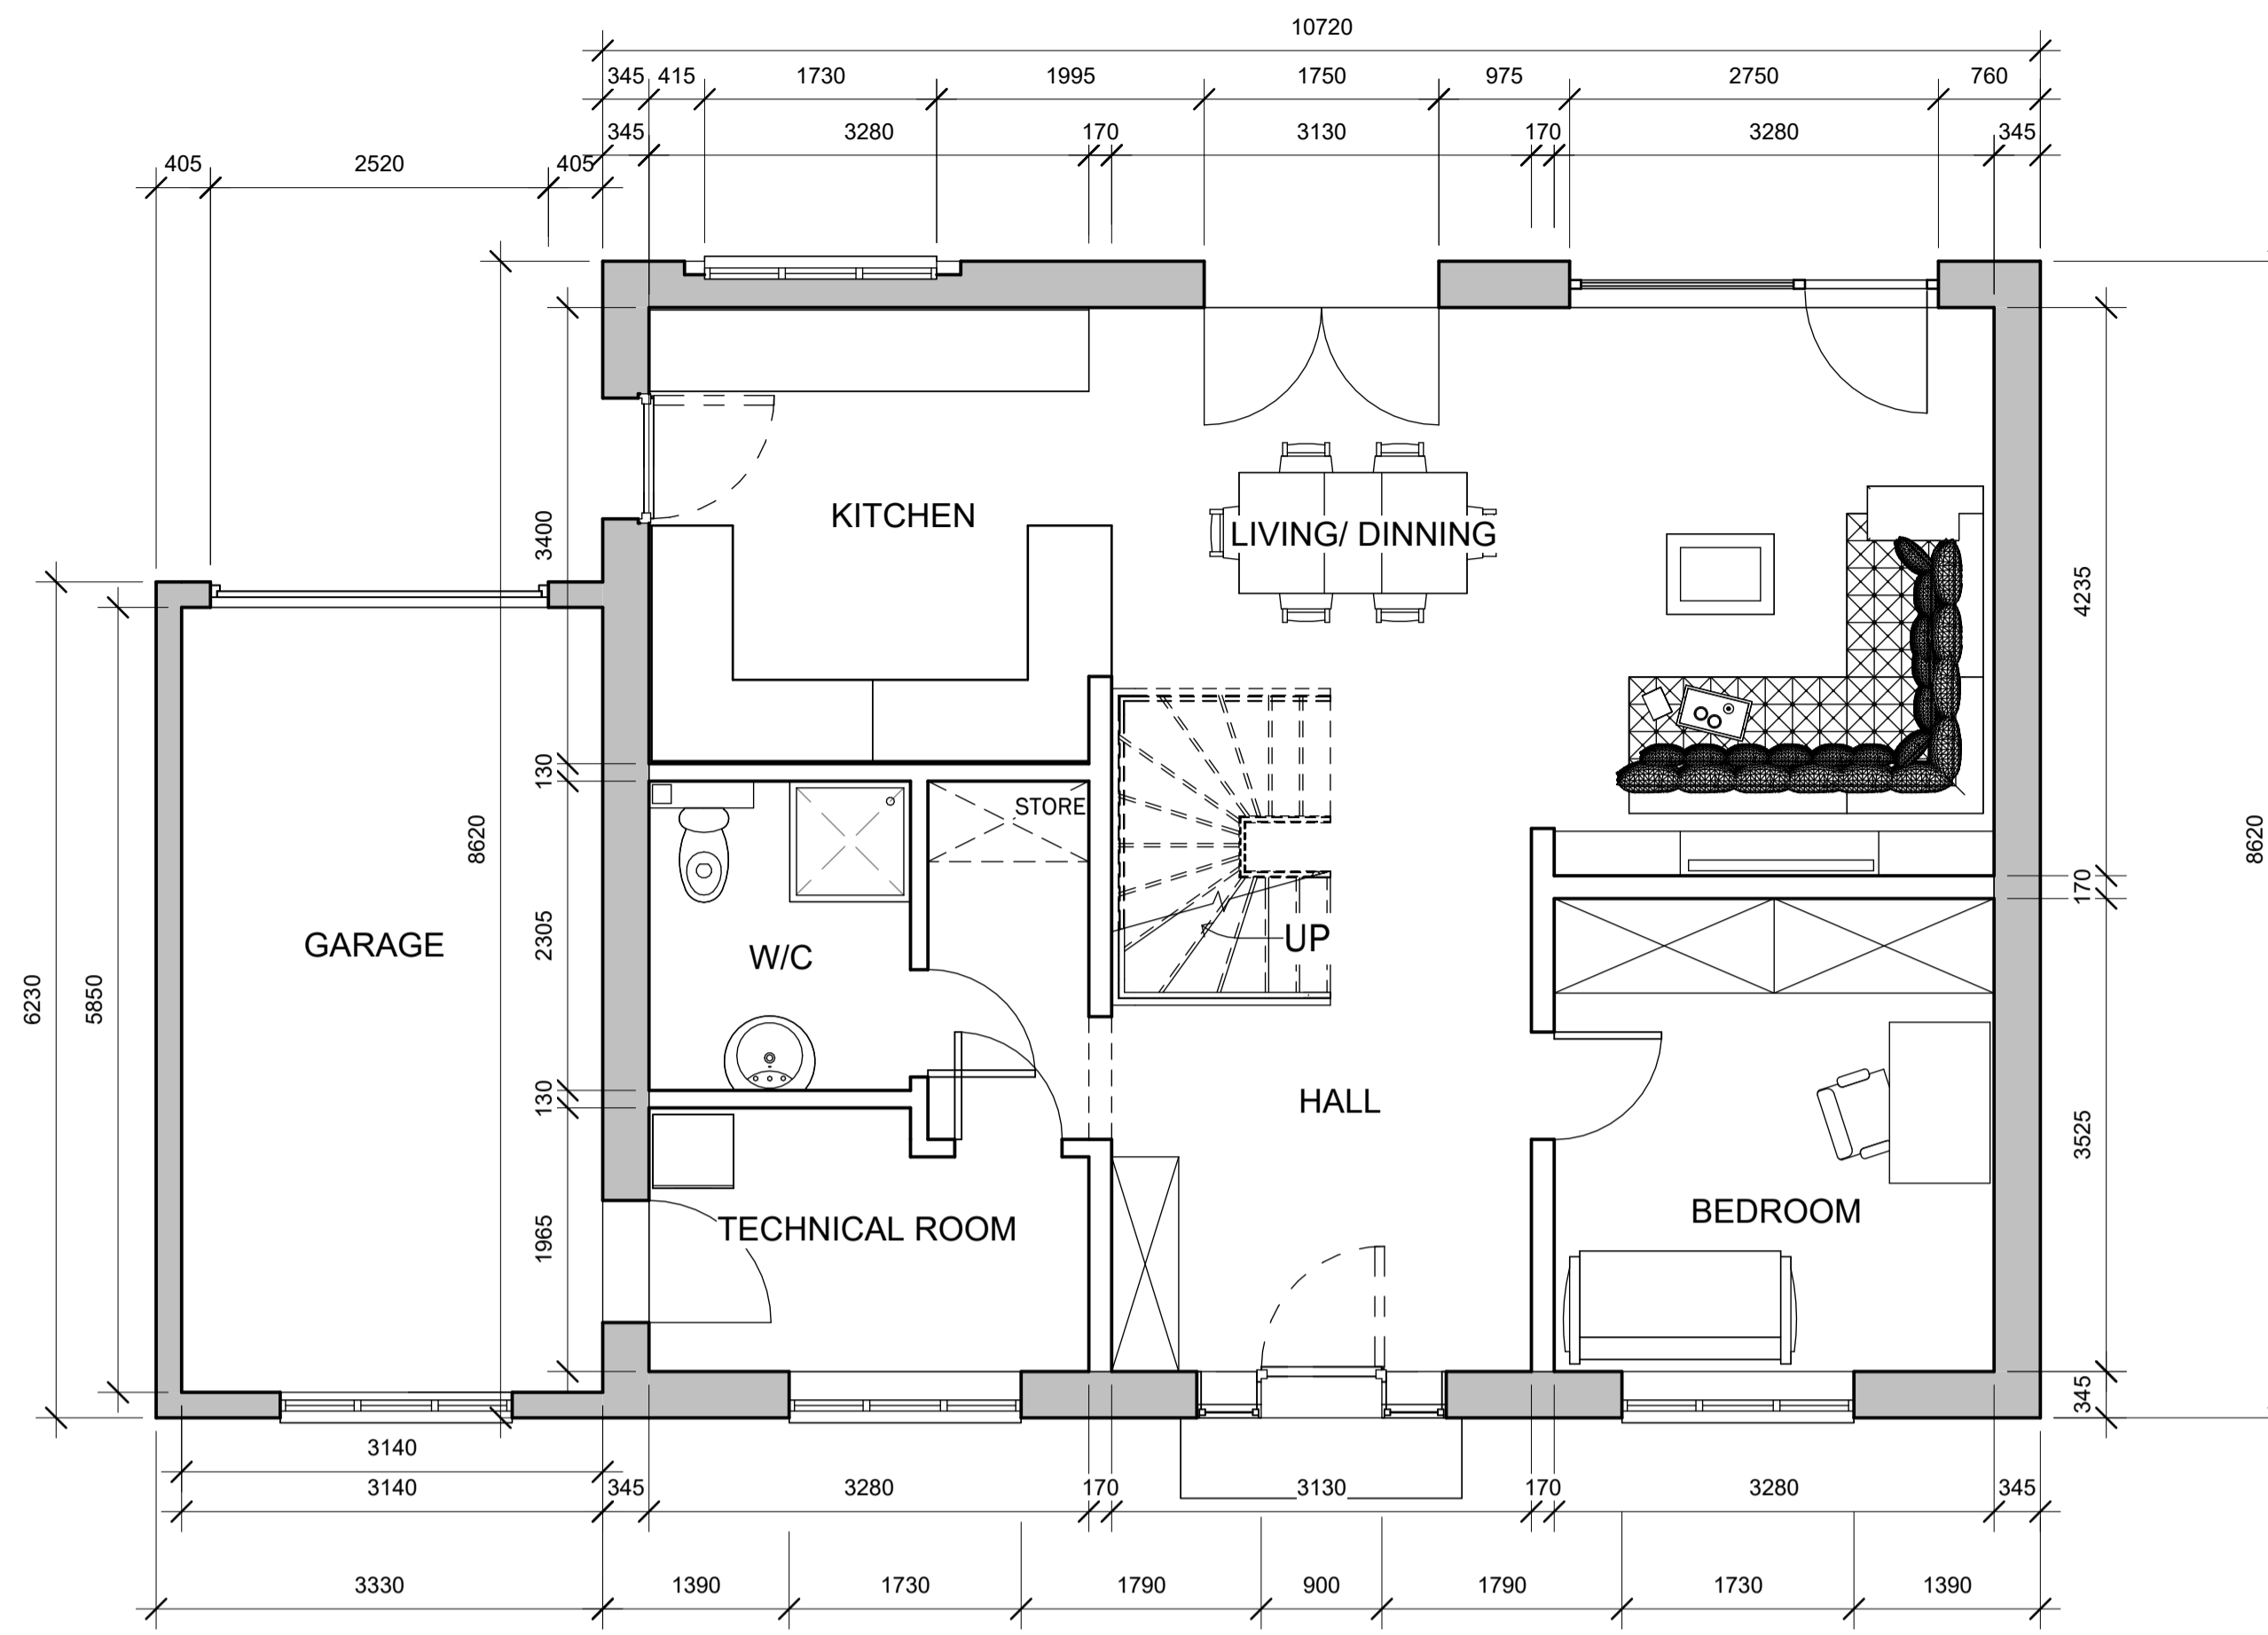

0 PROPOSED GROUND FLOOR
1 : 50

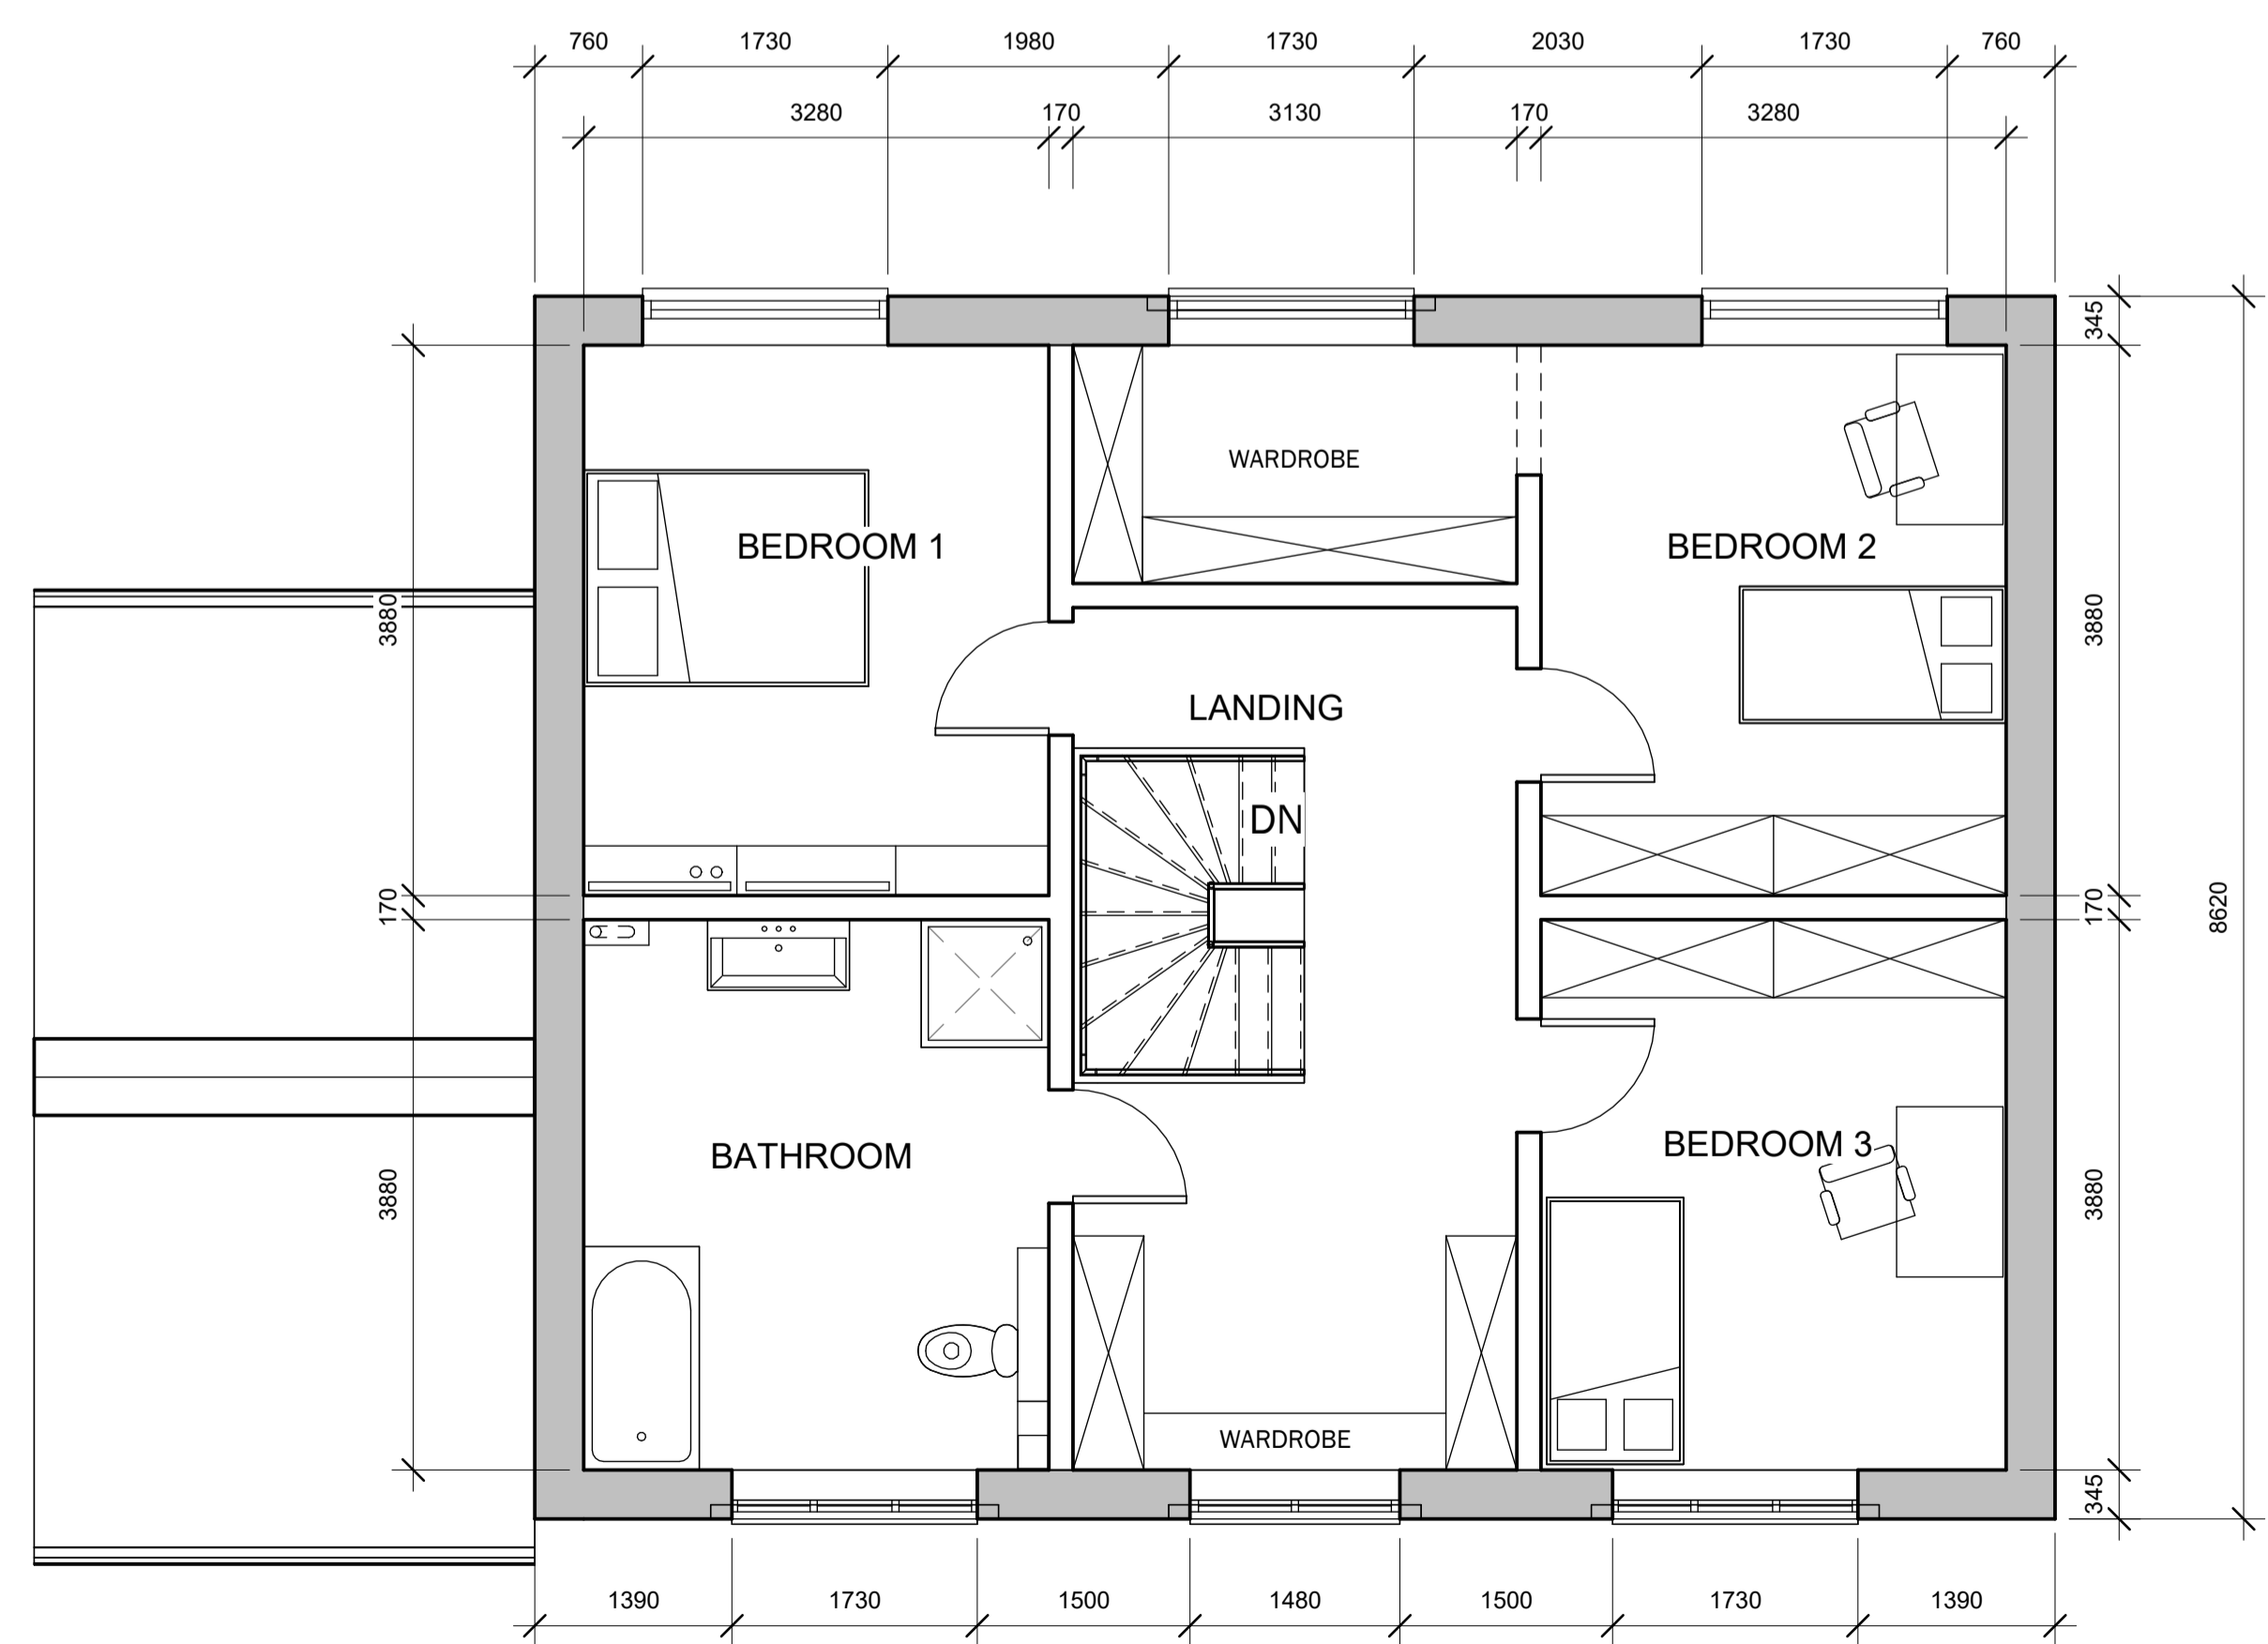

1 PROPOSED FIRST FLOOR
2 : 50

NOTES:

- CONCRETE ROOF TILES - GREY
- SOLAR PV
- RED BRICK FINISH TO FACADE
- OFF WHITE K-REND
- OFF WHITE VENEER/ PVC WINDOW FRAMES
- GARAGE DOOR FRAMING - GREY
- STONE CILLS, LINTELS, & BANDING DETAIL

No.	Description	Date
1.	MATERIALITY CHANGE TO WESTERN ELEVATION (RENDER TO BRICK)	24/07/2024
1.	COLOUR CHANGE TO DOOR FRAMES	20/08/2024

CLIENT:

MR & MRS SKELTON

PROJECT:

PROPOSED NEW DWELLING,
94 RIBCHESTER ROAD
CLAYTON LE DALE

SHEET:

PROPOSED ELEVATIONS 1
REVISION 2

Project number PHA/820

Date 24/07/2024


Drawn by AW

Checked by PH

A3.3

Scale 1 : 50

Sheet size A1

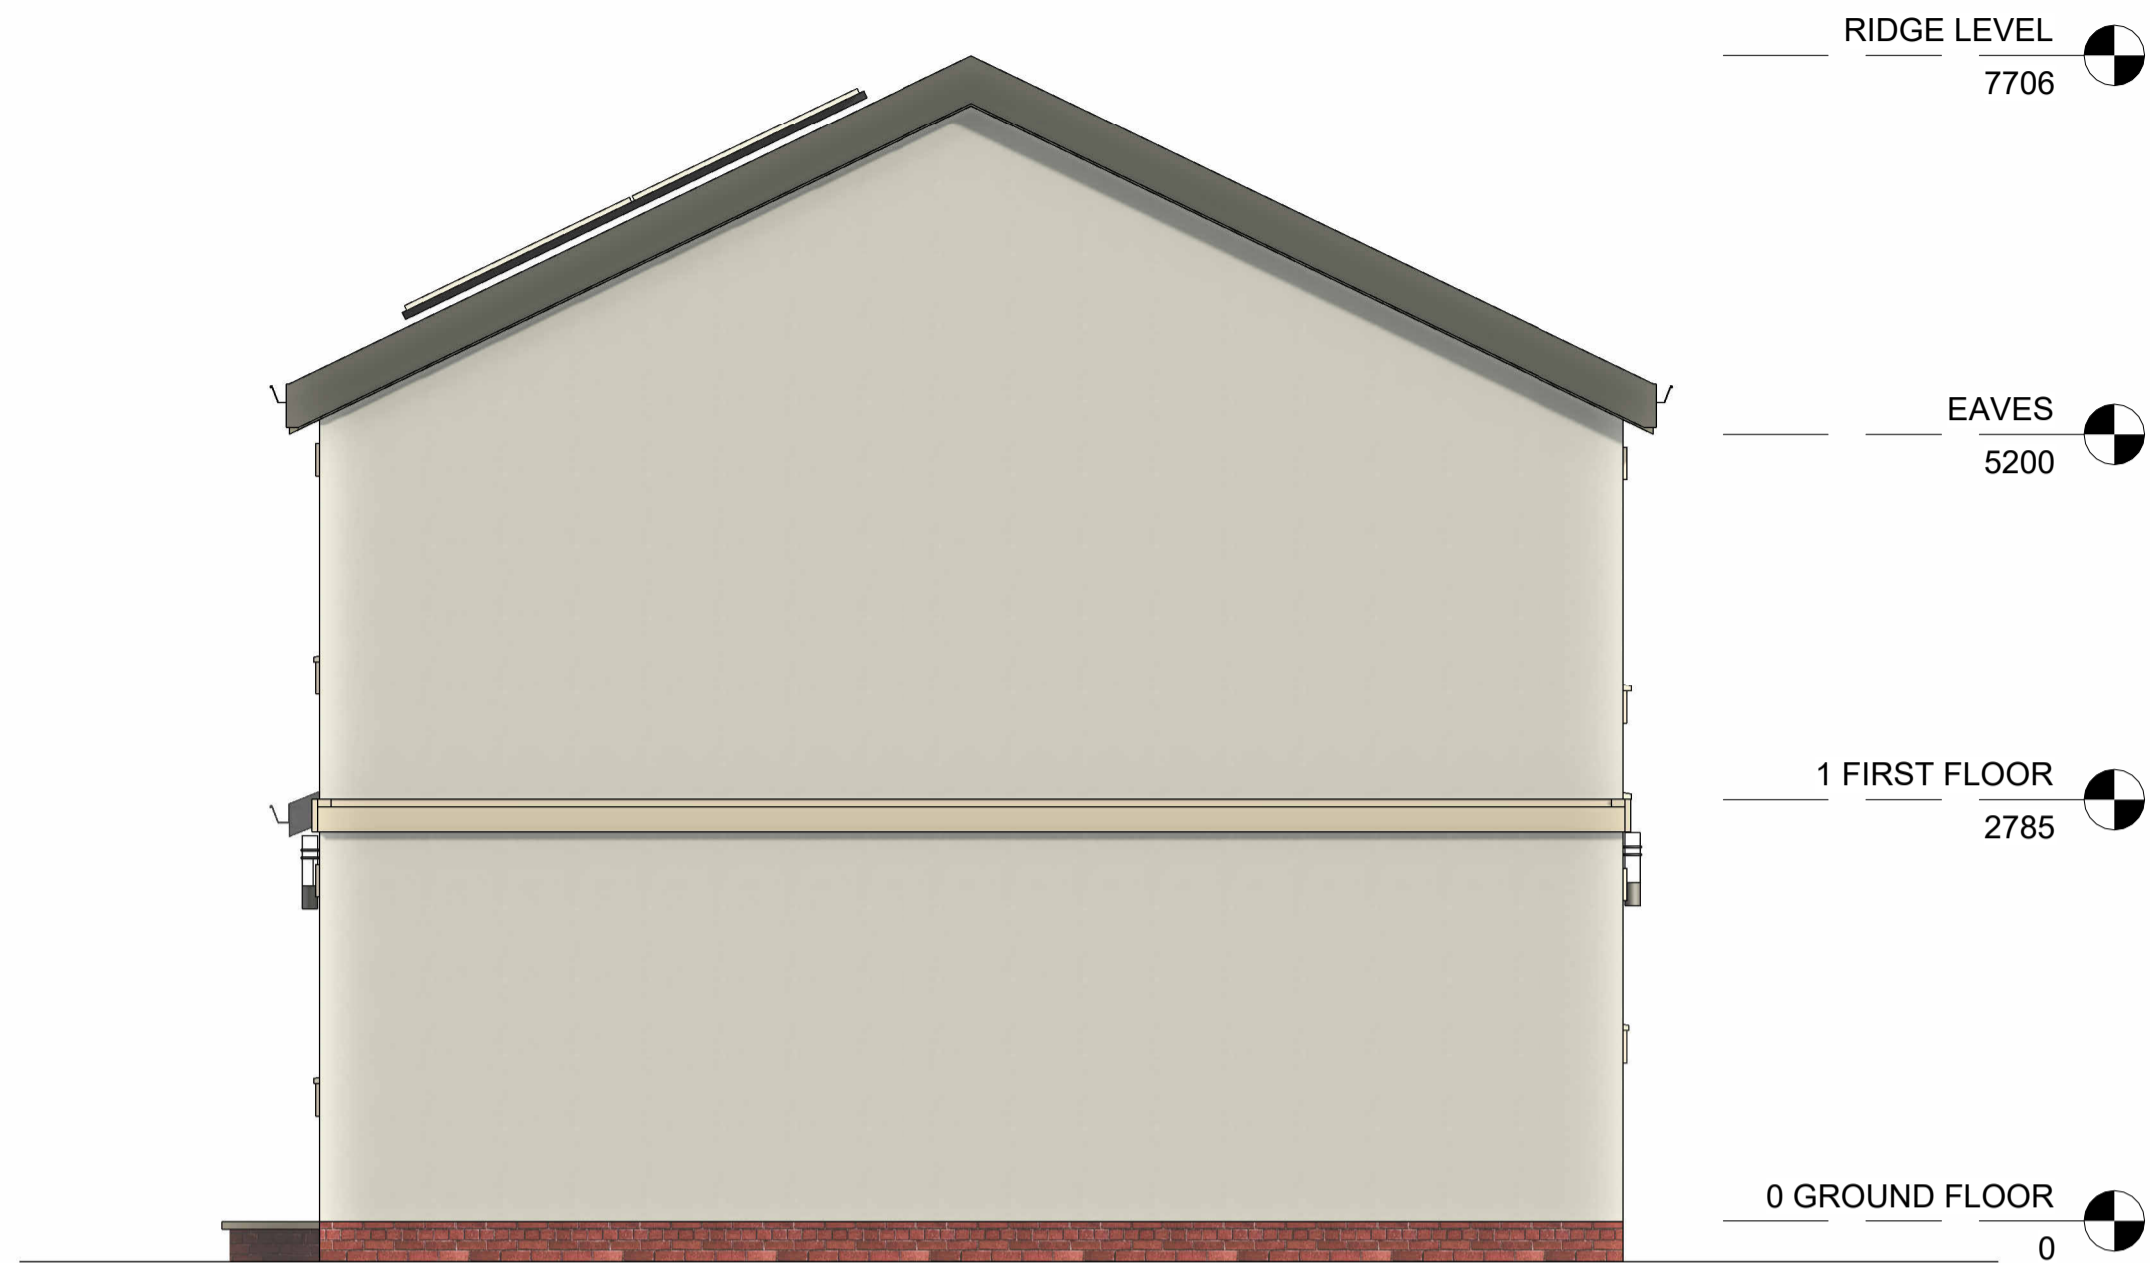

1 PROPOSED EAST
1 : 50



2 PROPOSED NORTH
1 : 50



4 PROPOSED WEST
1 : 50



3 PROPOSED SOUTH
1 : 50