




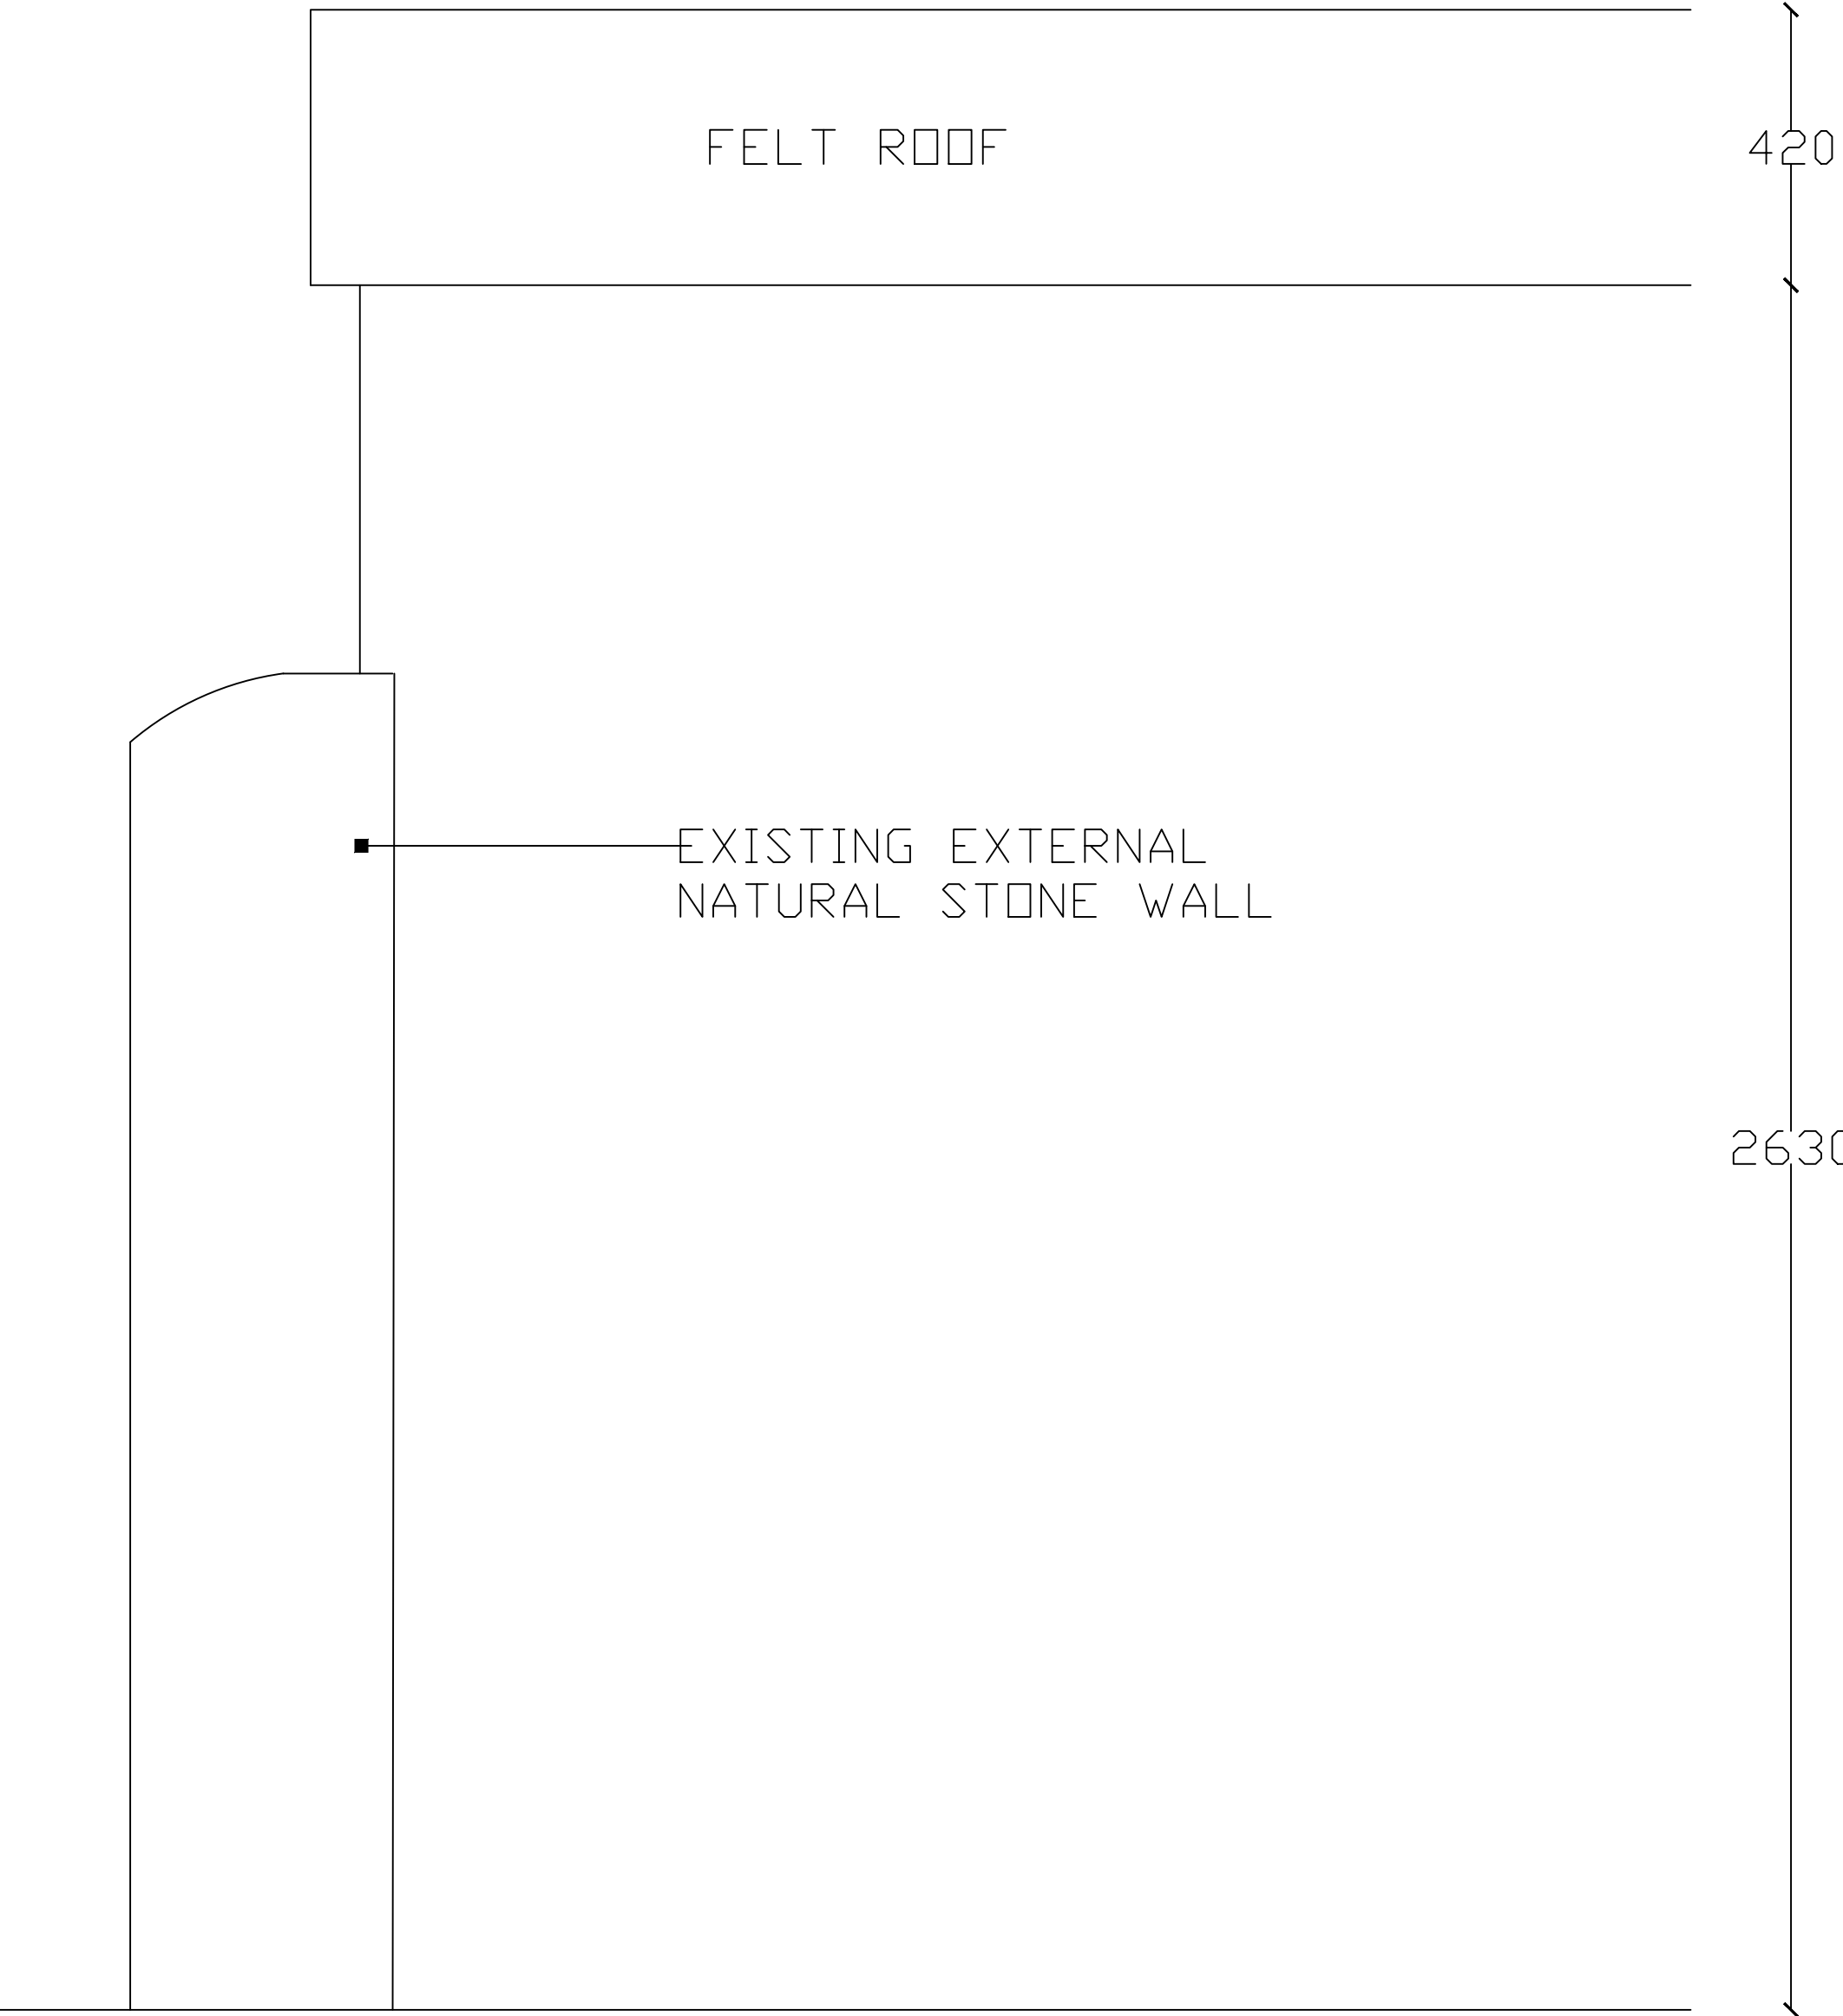

EXISTING ELEVATION (1:10)

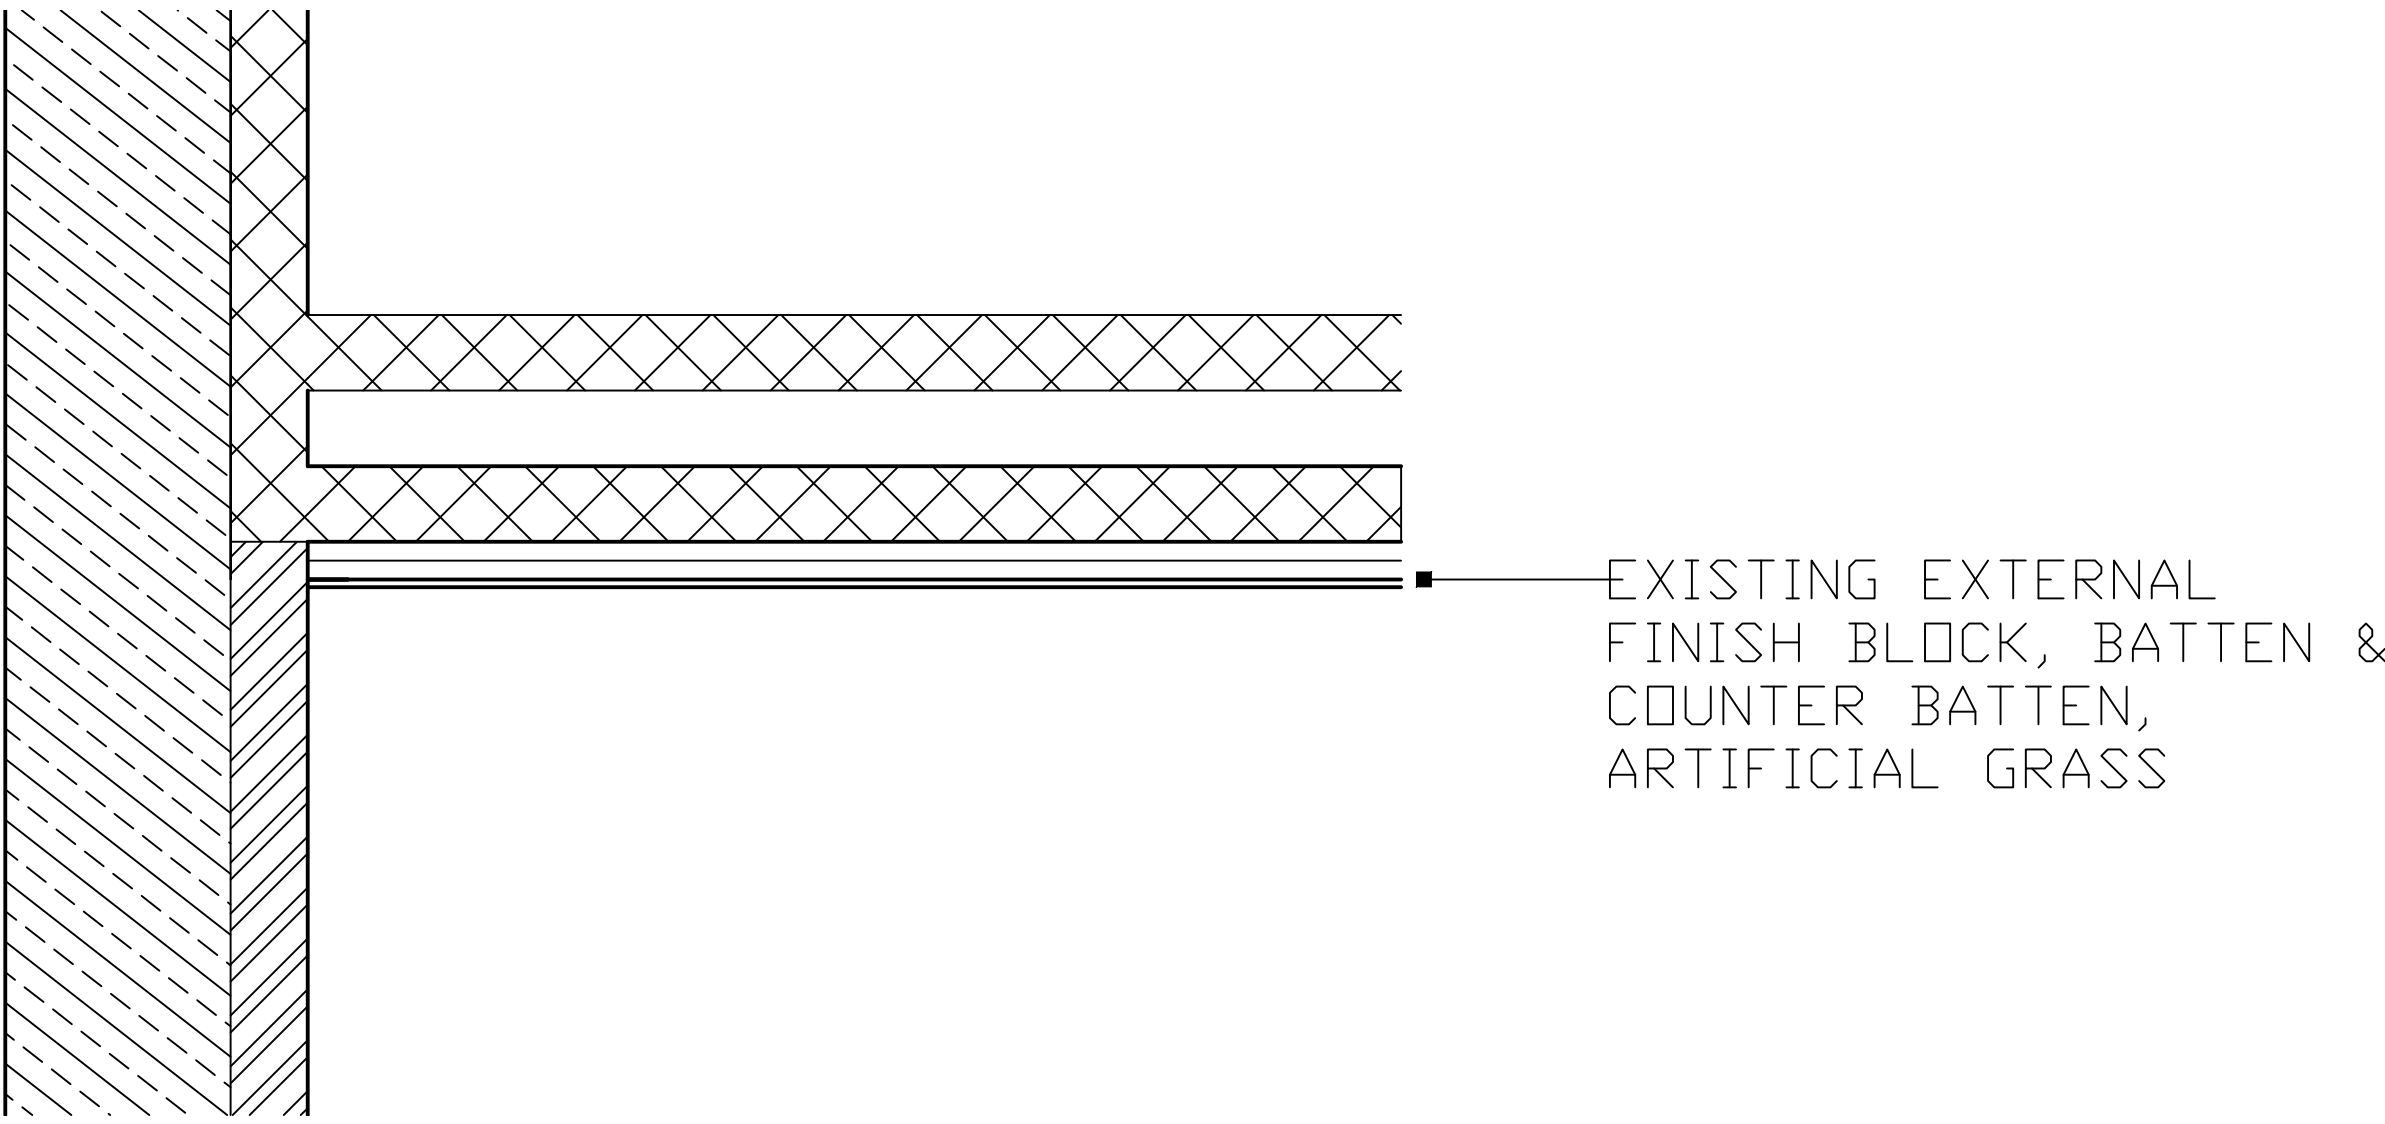

EXISTING FLOOR PLAN (1:10)

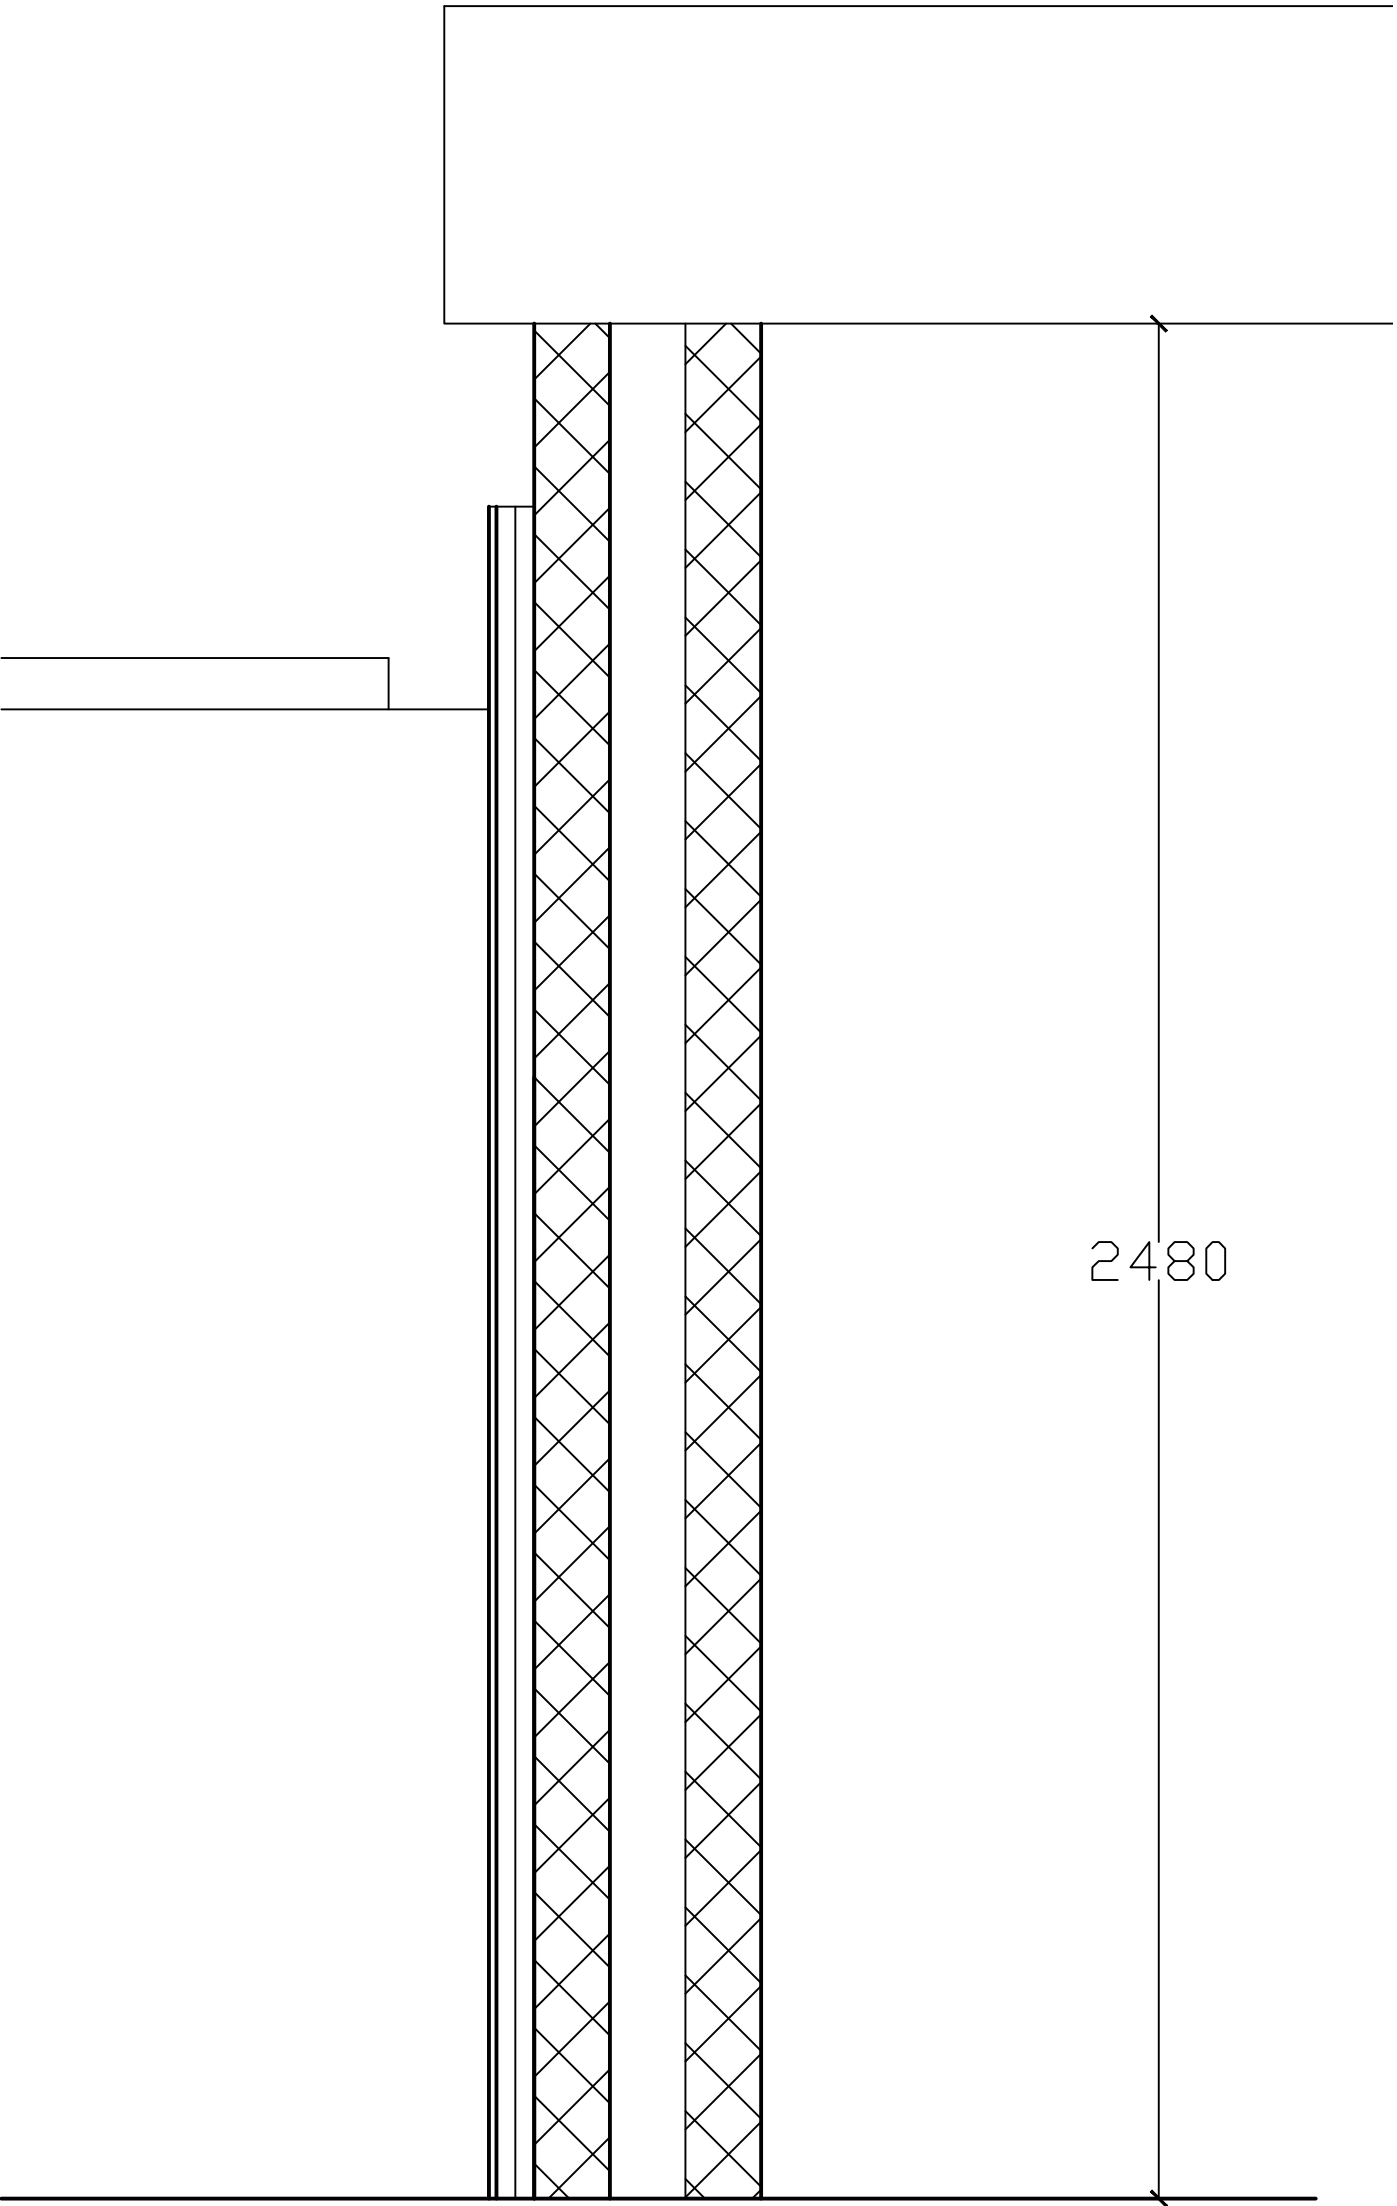

EXISTING SECTION B- (1:10)

METHOD STATEMENT

1. EXISTING BATTENS AND FINISH TO BE REMOVED
2. NEW STRUCTURAL OPENING TO BE FORMED WITHIN THE EXISTING WALL .
3. PROPOSED TIMBER FRAMED DOOR TO BE INSTALLED
4. EXISTING EXTERNAL WALL TO BE PREPPED AND EXTERNAL FINISH APPLIED.

Peter Hitchen
Architects

Marathon House
The Sidings Business Park
Whalley, BB7 9SE

01254 823 885

www.peterhitchenarchitects.co.uk

NOTES:

No.		

CLIENT:

MR & MRS BRUNT

PROJECT:

35 B KING STREET, WHALLEY
USE CLASS :- SUI GENERIS
(GIN LAB)

SHEET:

EXISTING DOOR DETAIL TO EAST
ELEVATION

Project number PHA/936

Date 14/04/2024

Drawn by DH

Checked by PH

A301

Scale 1 : 20

Sheet size A1