

Peter Hitchen
Architects

Marathon House
The Sidings Business Park
Whalley, BB7 9SE

01254 823 885

www.peterhitchenarchitects.co.uk

NOTES:

No.	Description	Date

CLIENT:

MR & MRS BRUNT

PROJECT:

35 B KING STREET, WHALLEY
USE CLASS:- SUI GENERIS
(GIN LAB)

SHEET:

PROPOSED SITE PLAN

Project number PHA/936

Date 16/04/2024


Drawn by DC

Checked by PH

A202

Scale 1 : 50

Sheet size A1

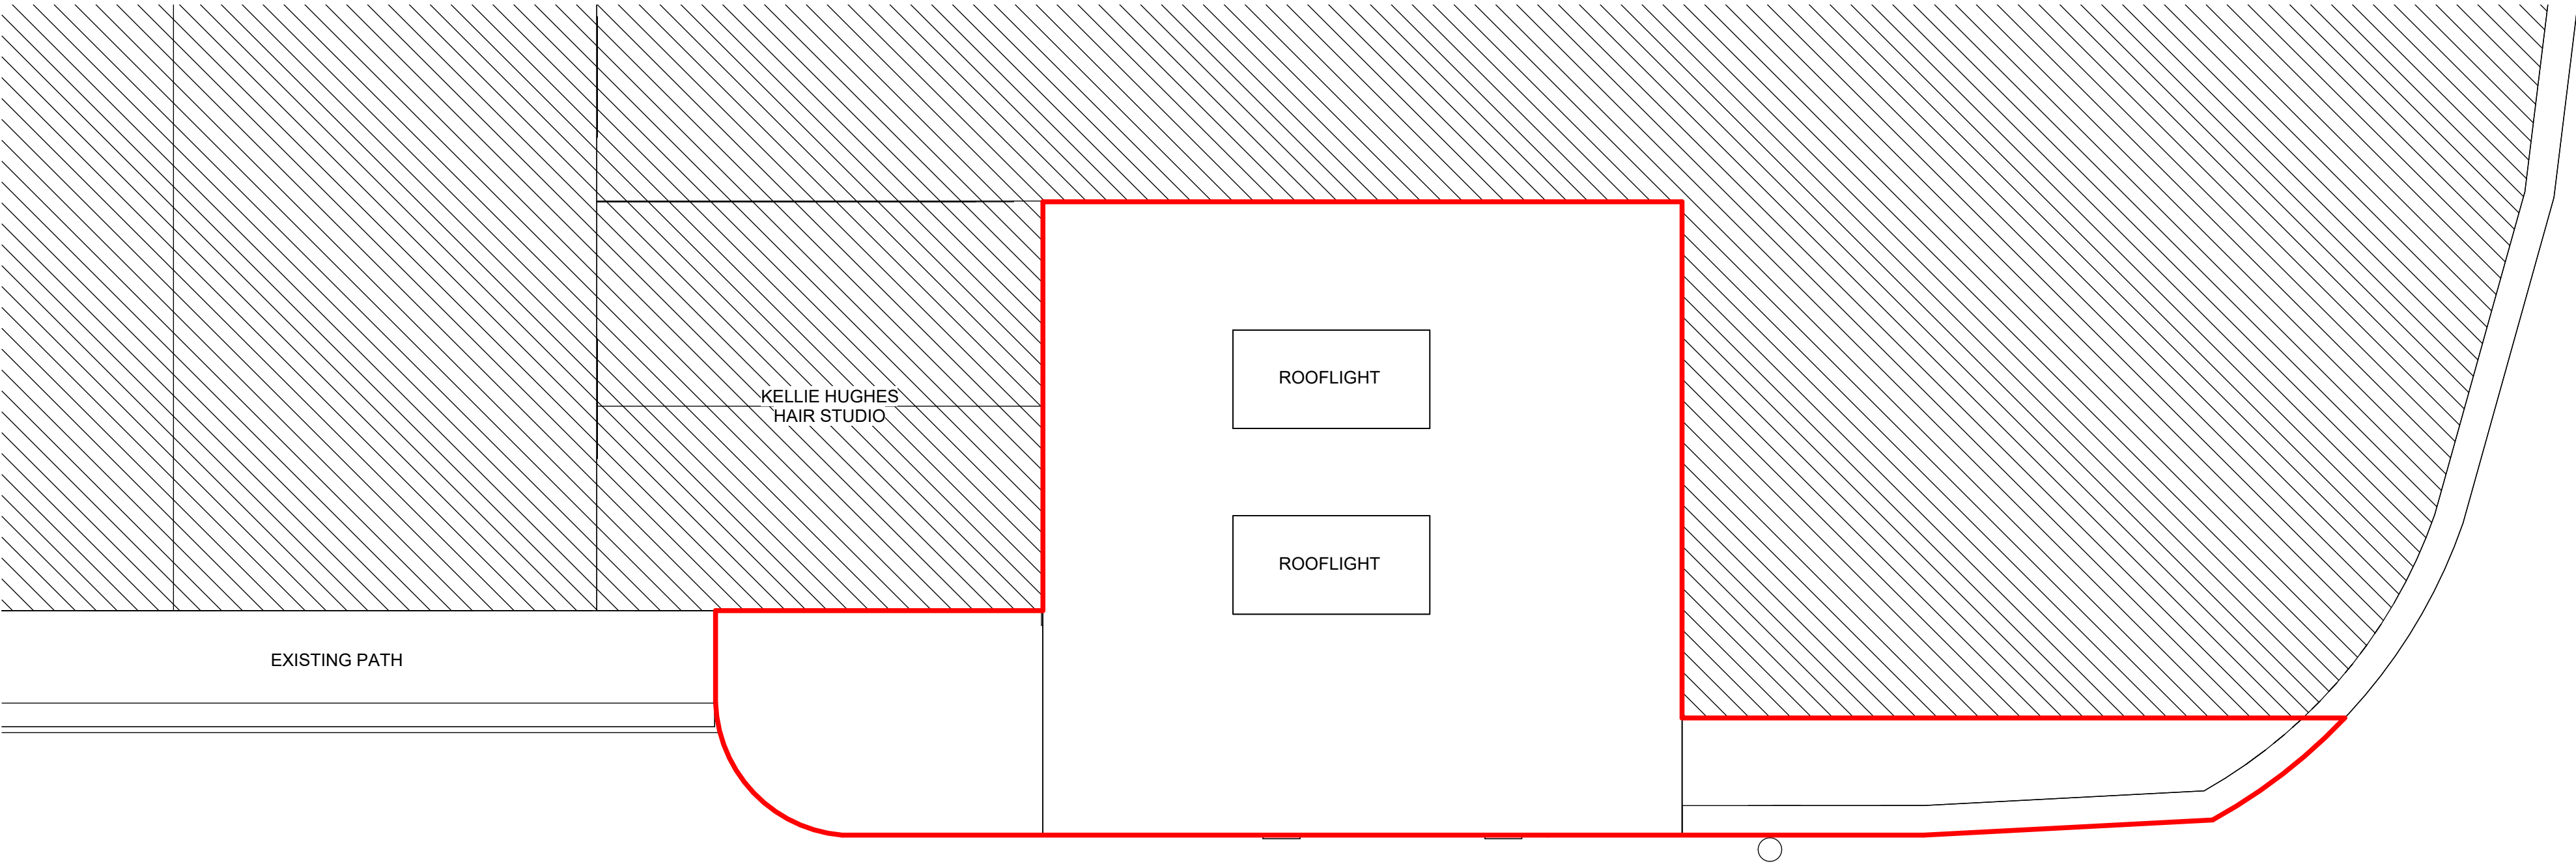

2 PROPOSED SITE PLAN
1 : 50

