

This drawing is to be read in conjunction with all relevant Architect, consultants' and specialists' drawings and specifications. The Architect is to be notified of any discrepancies before proceeding. Do not scale from this drawing. All dimensions and levels are to be checked on site. This drawing is subject to copyright. All work carried out before Planning and Building Permission has been granted is at the contractor/clients risk.



REVISIONS:

Rev A - Amended following Planning comments. - 20.06.2024 - TDM

Client

Mr Mark Dewhurst

Job Title

Proposed creation of additional residential apartment at:
High View
Humber Street
Longridge
PR3 3WD

Drawing Title

Proposed Site Plan with
proposed parking provision
and refuse bin and recycling
collection point.

Scale

1:200 @A3

Date

JUNE '24

Drawn


TdM

spa
ARCHITECTS

SUNDERLAND PEACOCK & ASSOCIATES LTD.
HAZELMERE, PIMLICO ROAD, CLITHEROE
LANCASHIRE, BB7 2AG
T 01200 423178 F 01200 427328
E info@sunderlandpeacock.com
www.sunderlandpeacock.com



7045 - S02A

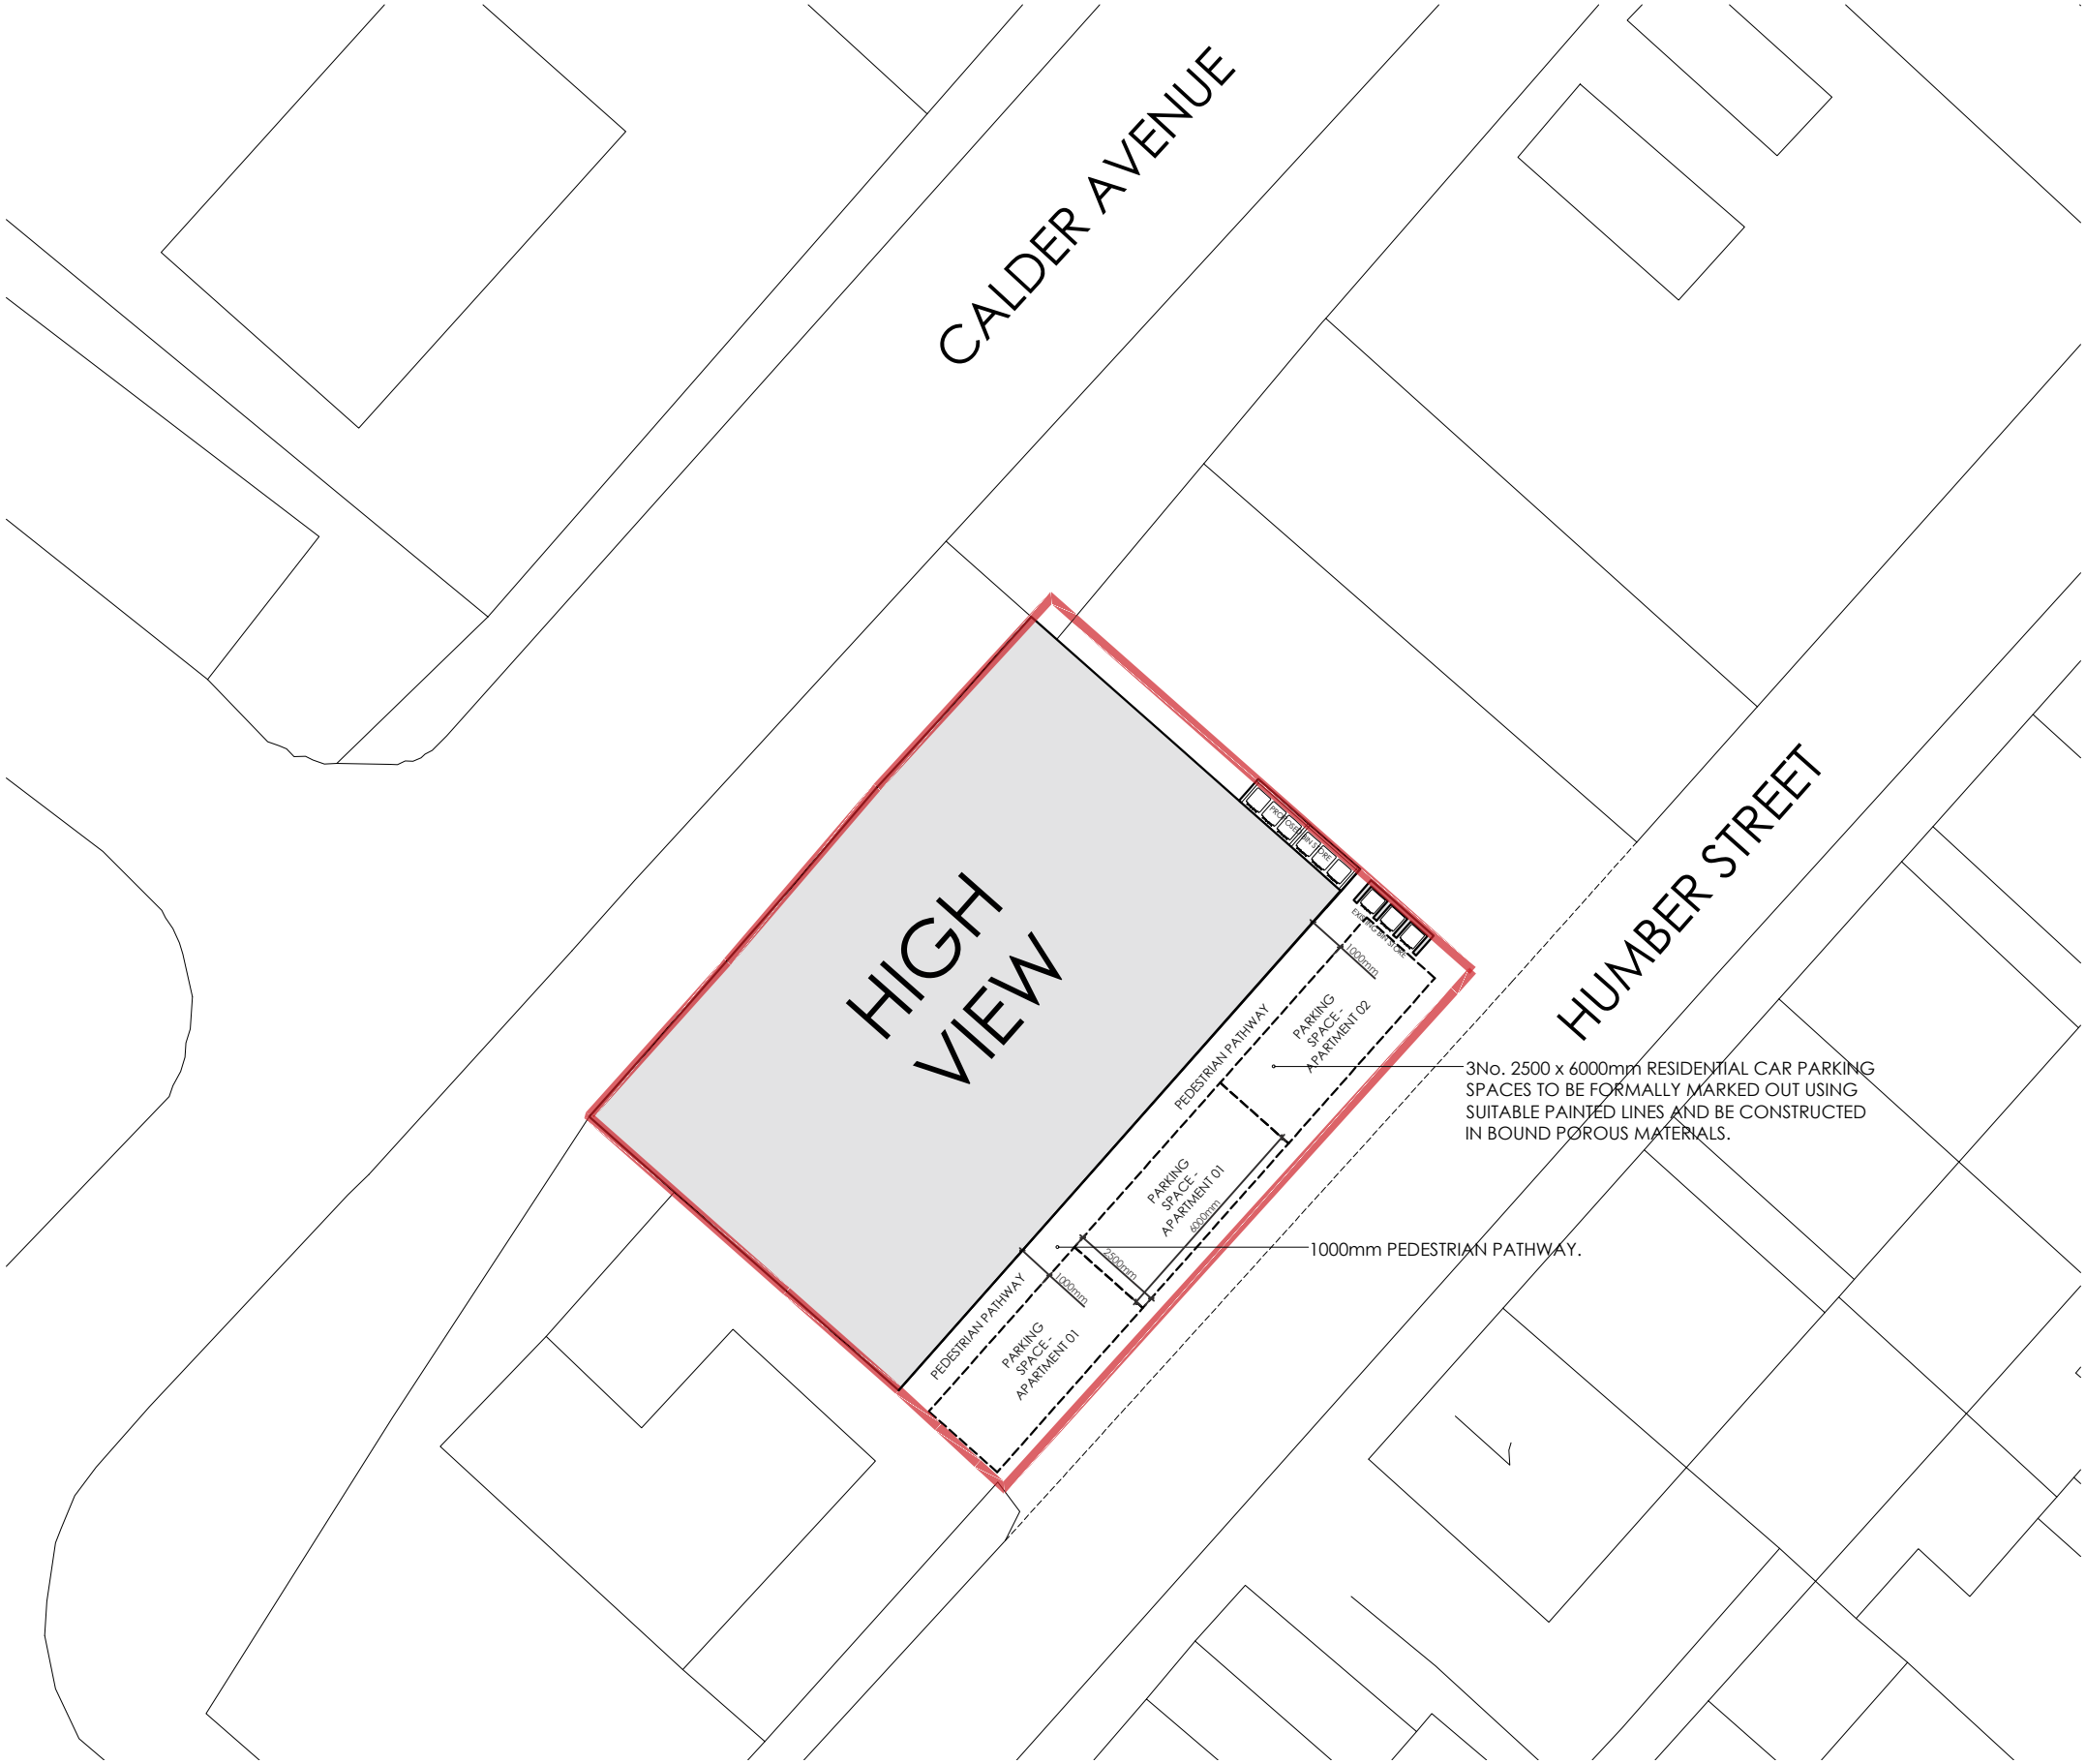

PROPOSED SITE PLAN - ILLUSTRATING PROPOSED PARKING PROVISIONS AND REFUSE BIN AND RECYCLING COLLECTION POINTS.

