

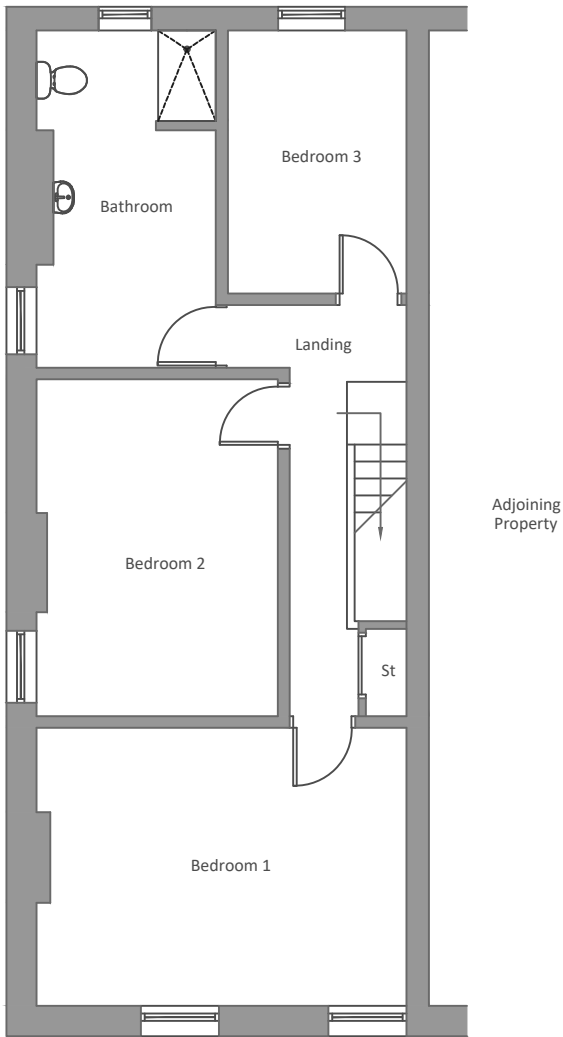




Existing / Proposed Ground Floor Plan

 

Existing / Proposed First Floor Plan

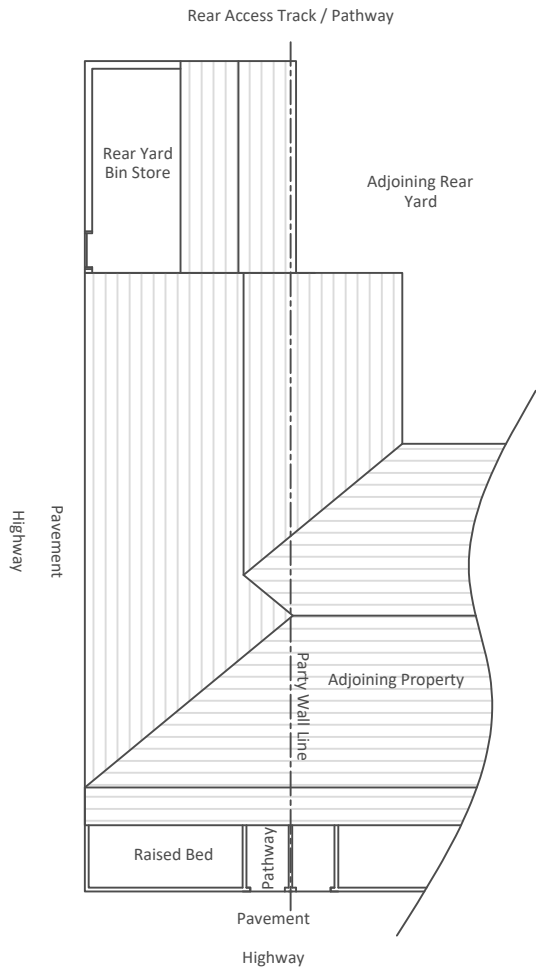

Existing / Proposed Site Plan (Scale 1:200)

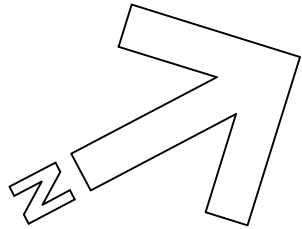 

Rev	Date	Description
-----	------	-------------

AGENT:
AF Planning & Design
Alex Fowler
alexfowler14@gmail.com
07825 940 453

Project Address:
29 Castle View
Clitheroe
BB7 2DT

Project
Change of Use

Drawing Title
Existing / Proposed Floor Plans
& Site Plan

Scale	Size	Date
1:100	A2	February 2024
/ 1:200		

Drawing Number	Revision
AF.24.03.02	-