

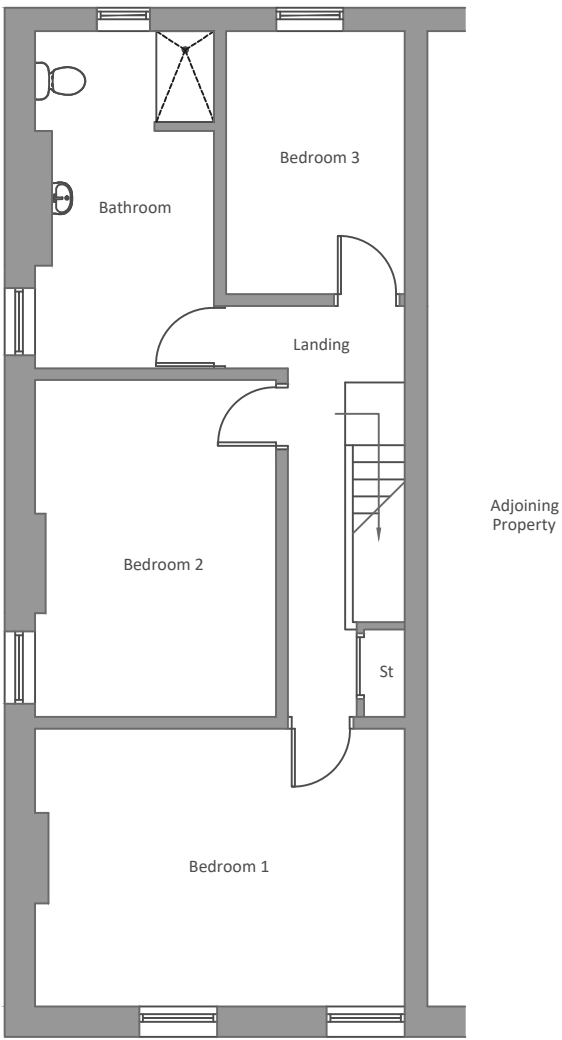




Pre-Existing Ground Floor Plan

 

Pre-Existing First Floor Plan

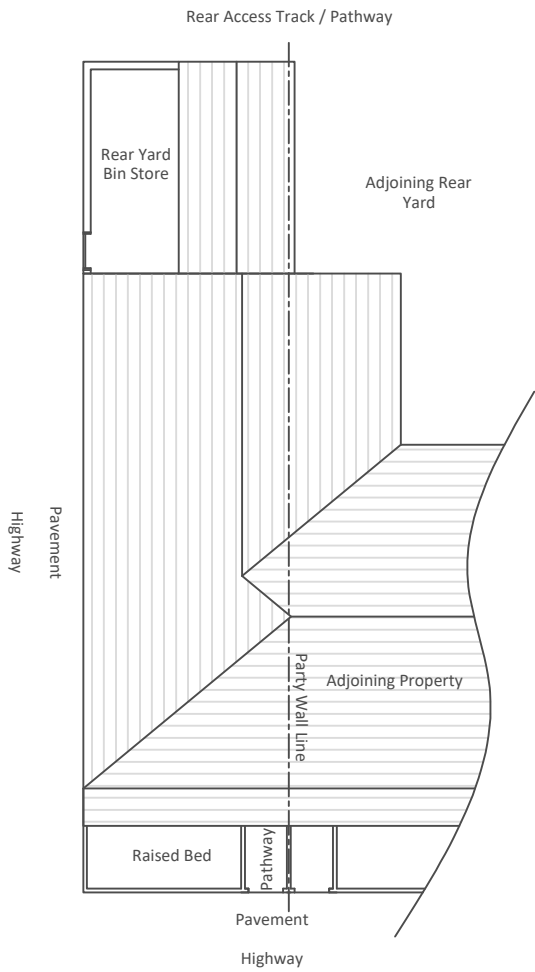

Pre-Existing Site Plan (Scale 1:200)

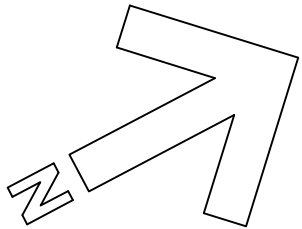 

Rev	Date	Description
-	-	-
AGENT: AF Planning & Design Alex Fowler alexfowler14@gmail.com 07825 940 453		
Project Address: 29 Castle View Clitheroe BB7 2DT		
Project Change of Use		
Drawing Title Pre-Existing Floor Plans & Site Plan		
Scale 1:100 / 1:200	Size A2	Date February 2024
Drawing Number AF.24.03.01	Revision -	