




Lyndale Close, Wilpshire, Blackburn, BB1 9LX

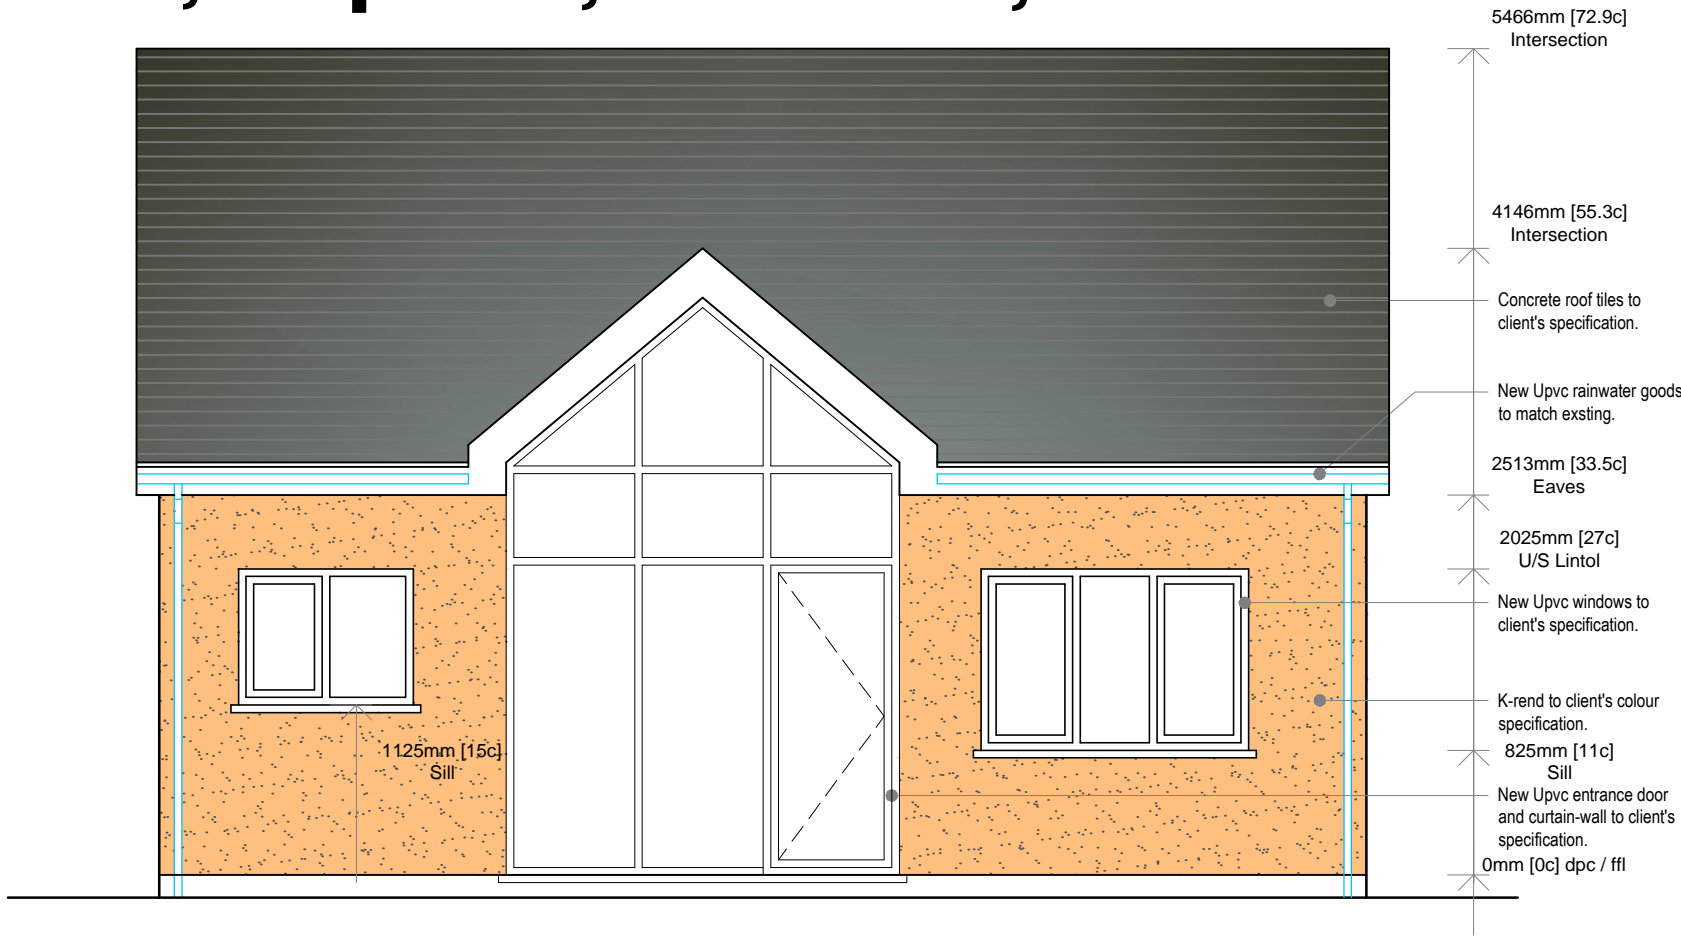


Proposed Front Elevation

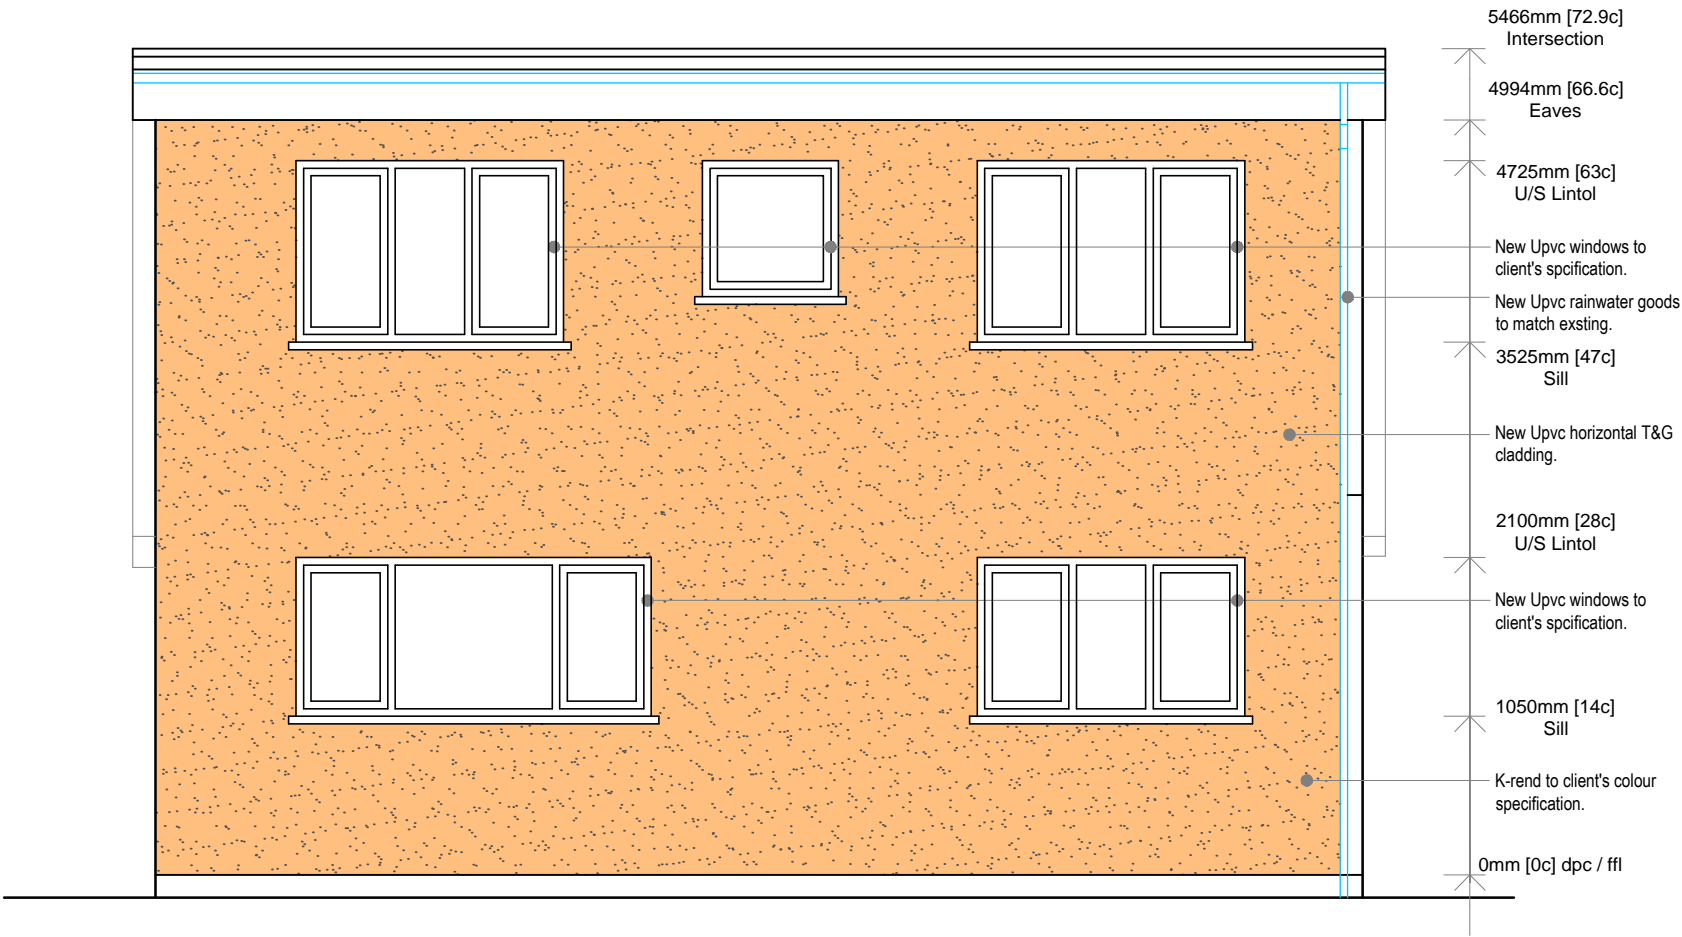


Proposed Rear Elevation

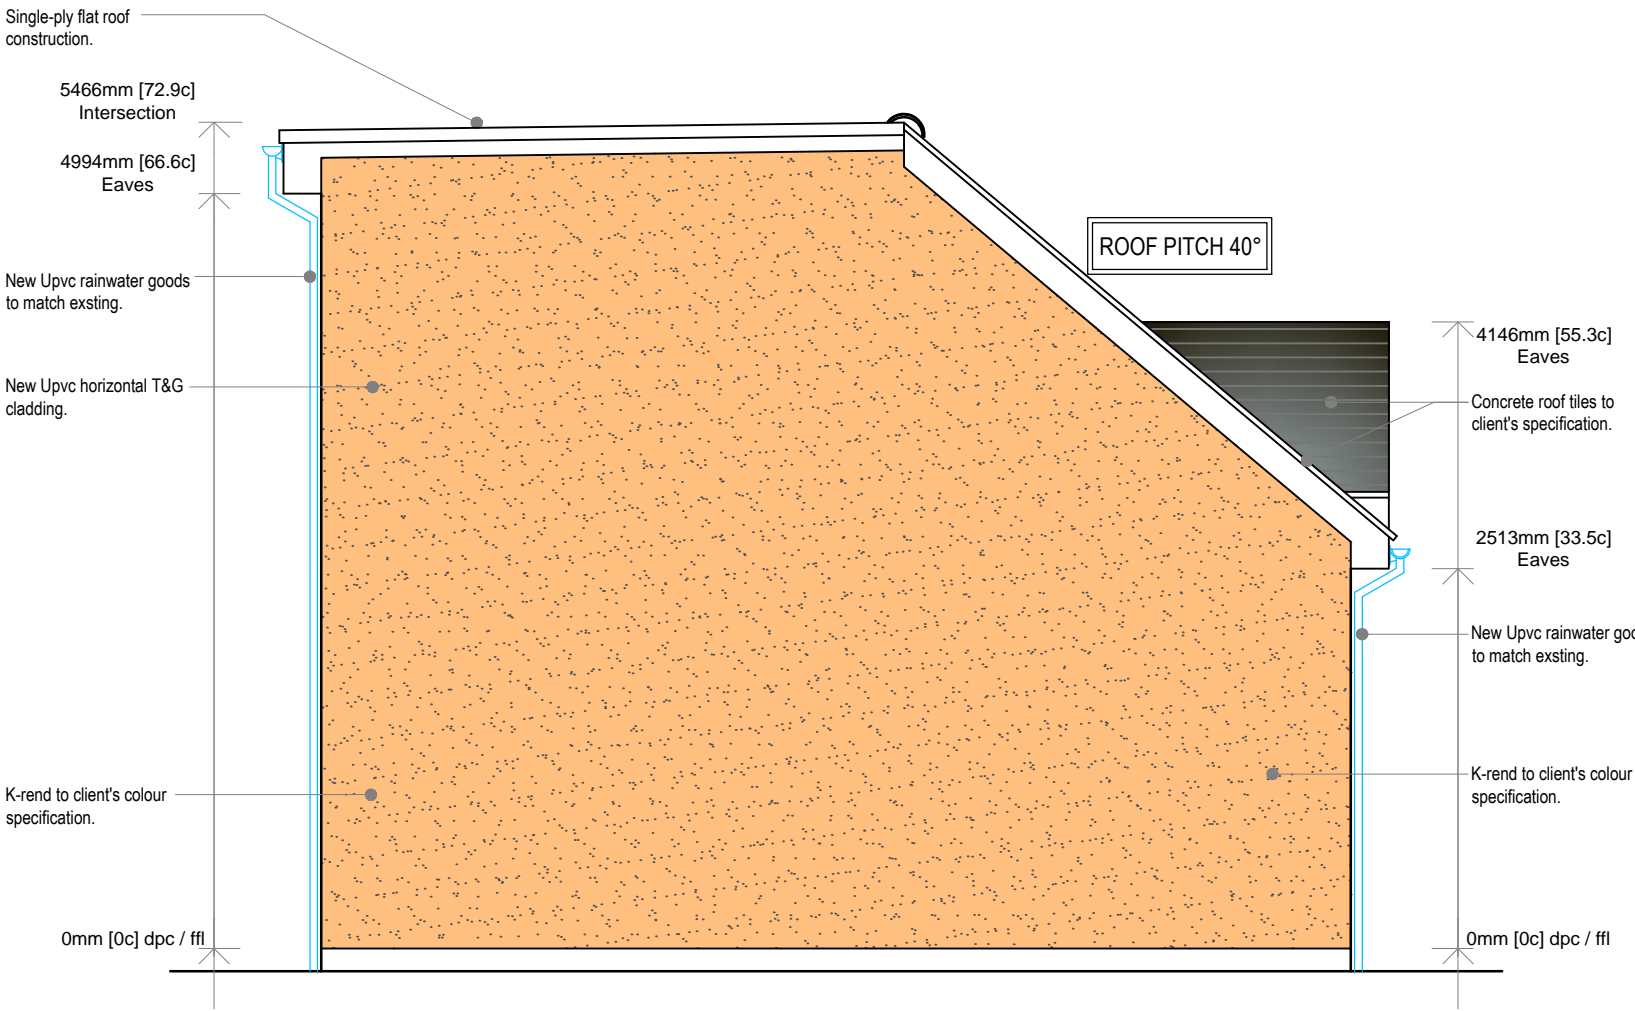


Proposed Side Elevation (East)

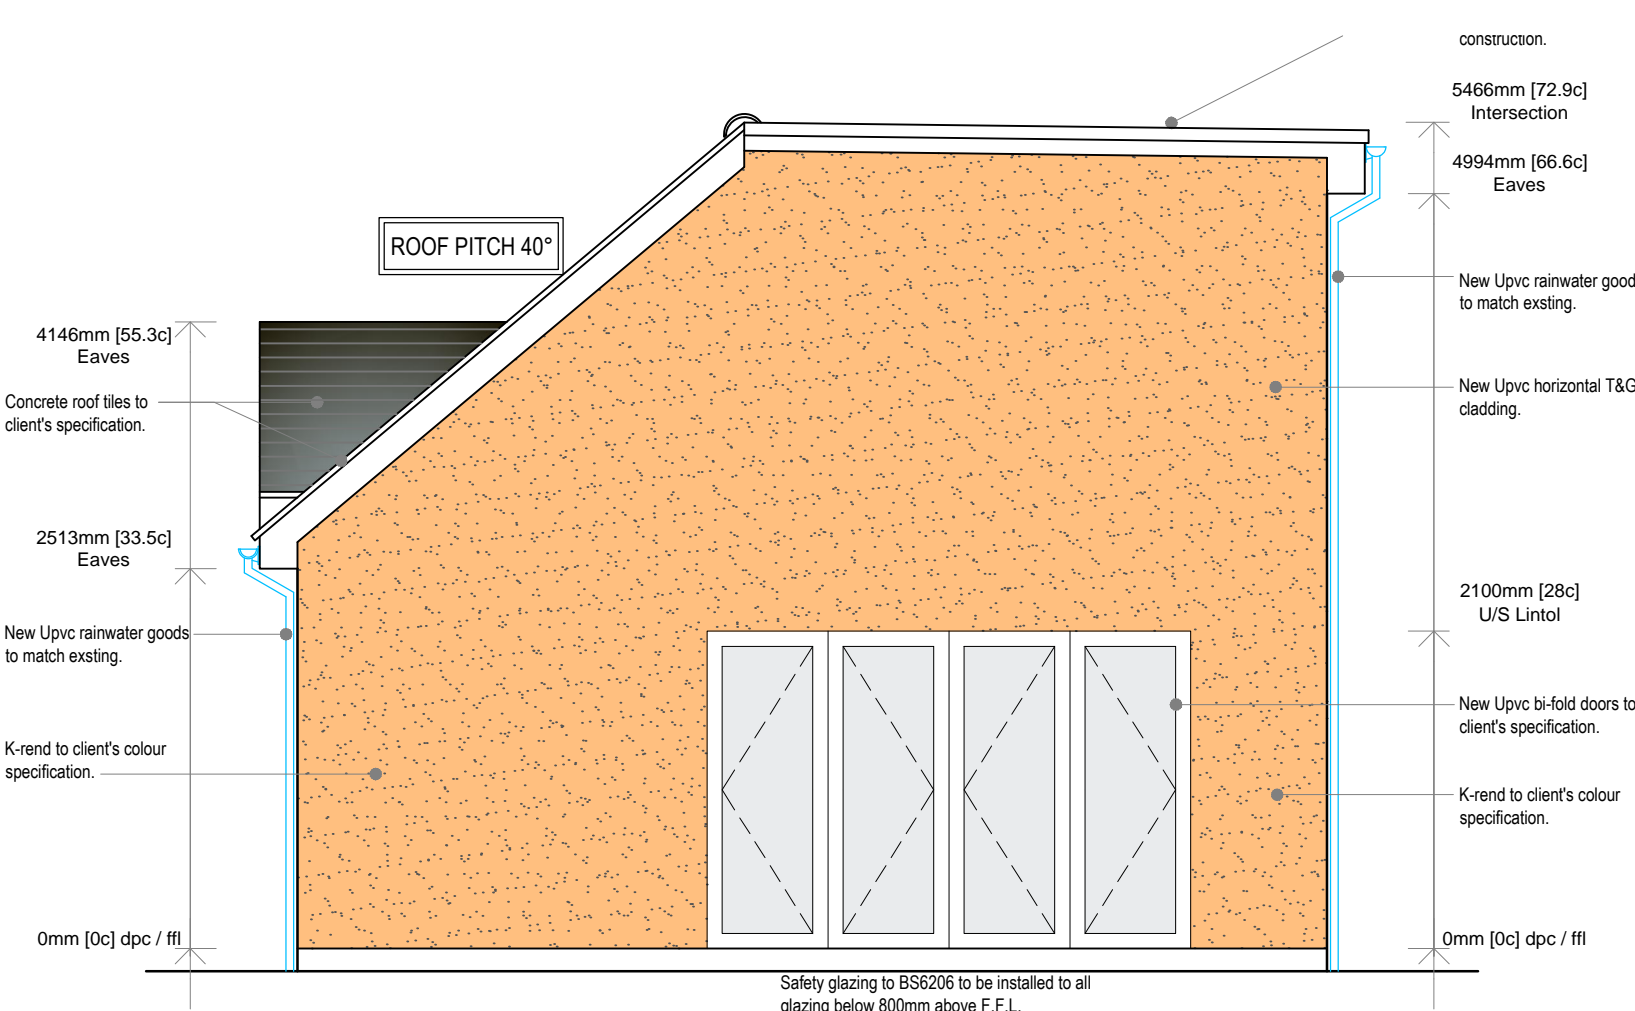

Proposed Side Elevation (West)

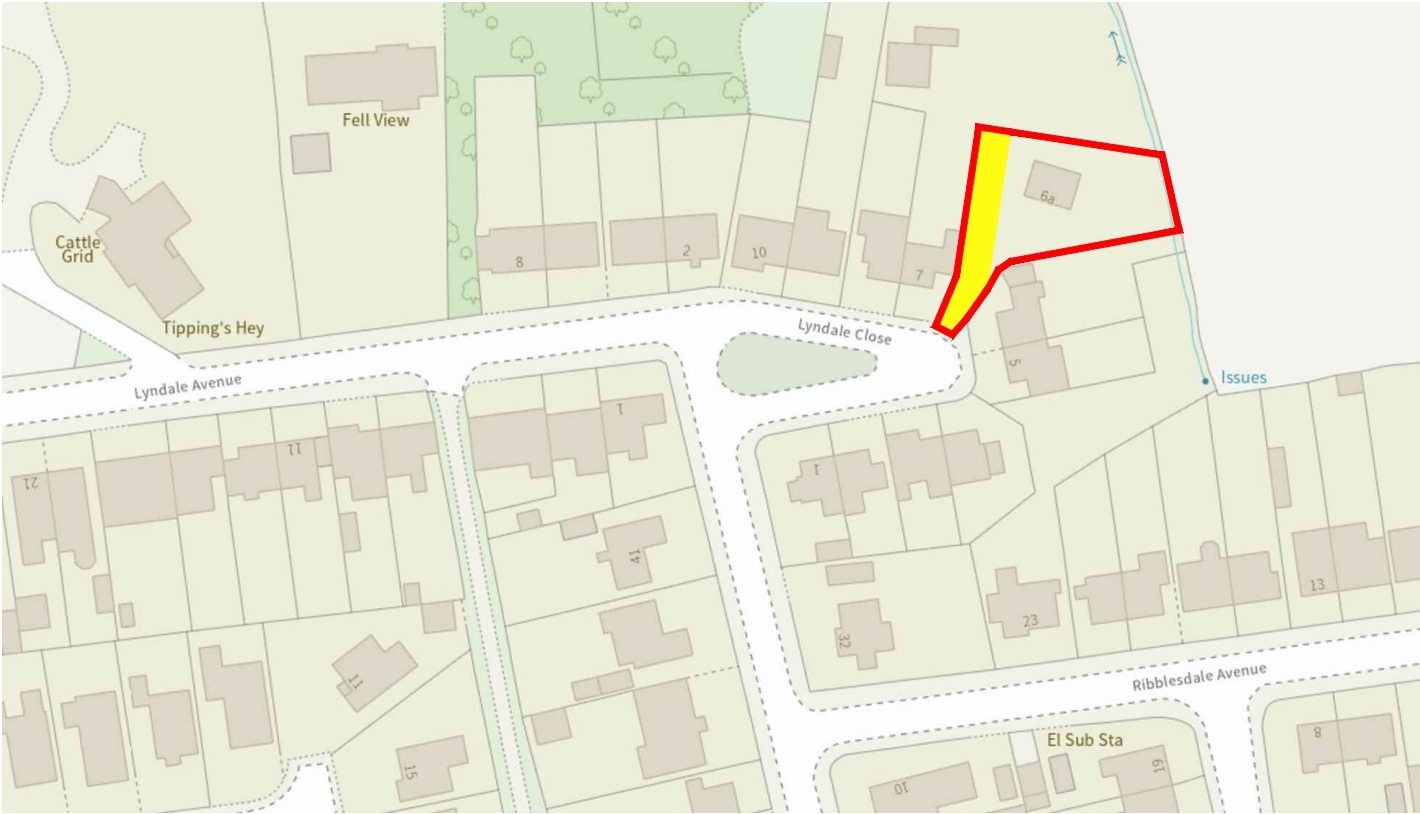

Site Location Plan - 1:1250

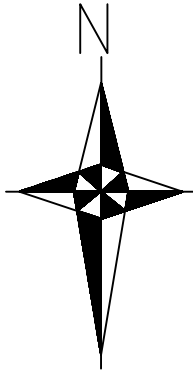

Project			
Lyndale Close, Wilpshire, Blackburn BB1 9LX			
Title			
Proposed dorma extension to an existing residential dwelling			
Scale @ A2	Date	Ref	Drawn
1:50	Mar 2024	210	JSWR
Drg No			Rev
210/LCW/BR2			A