


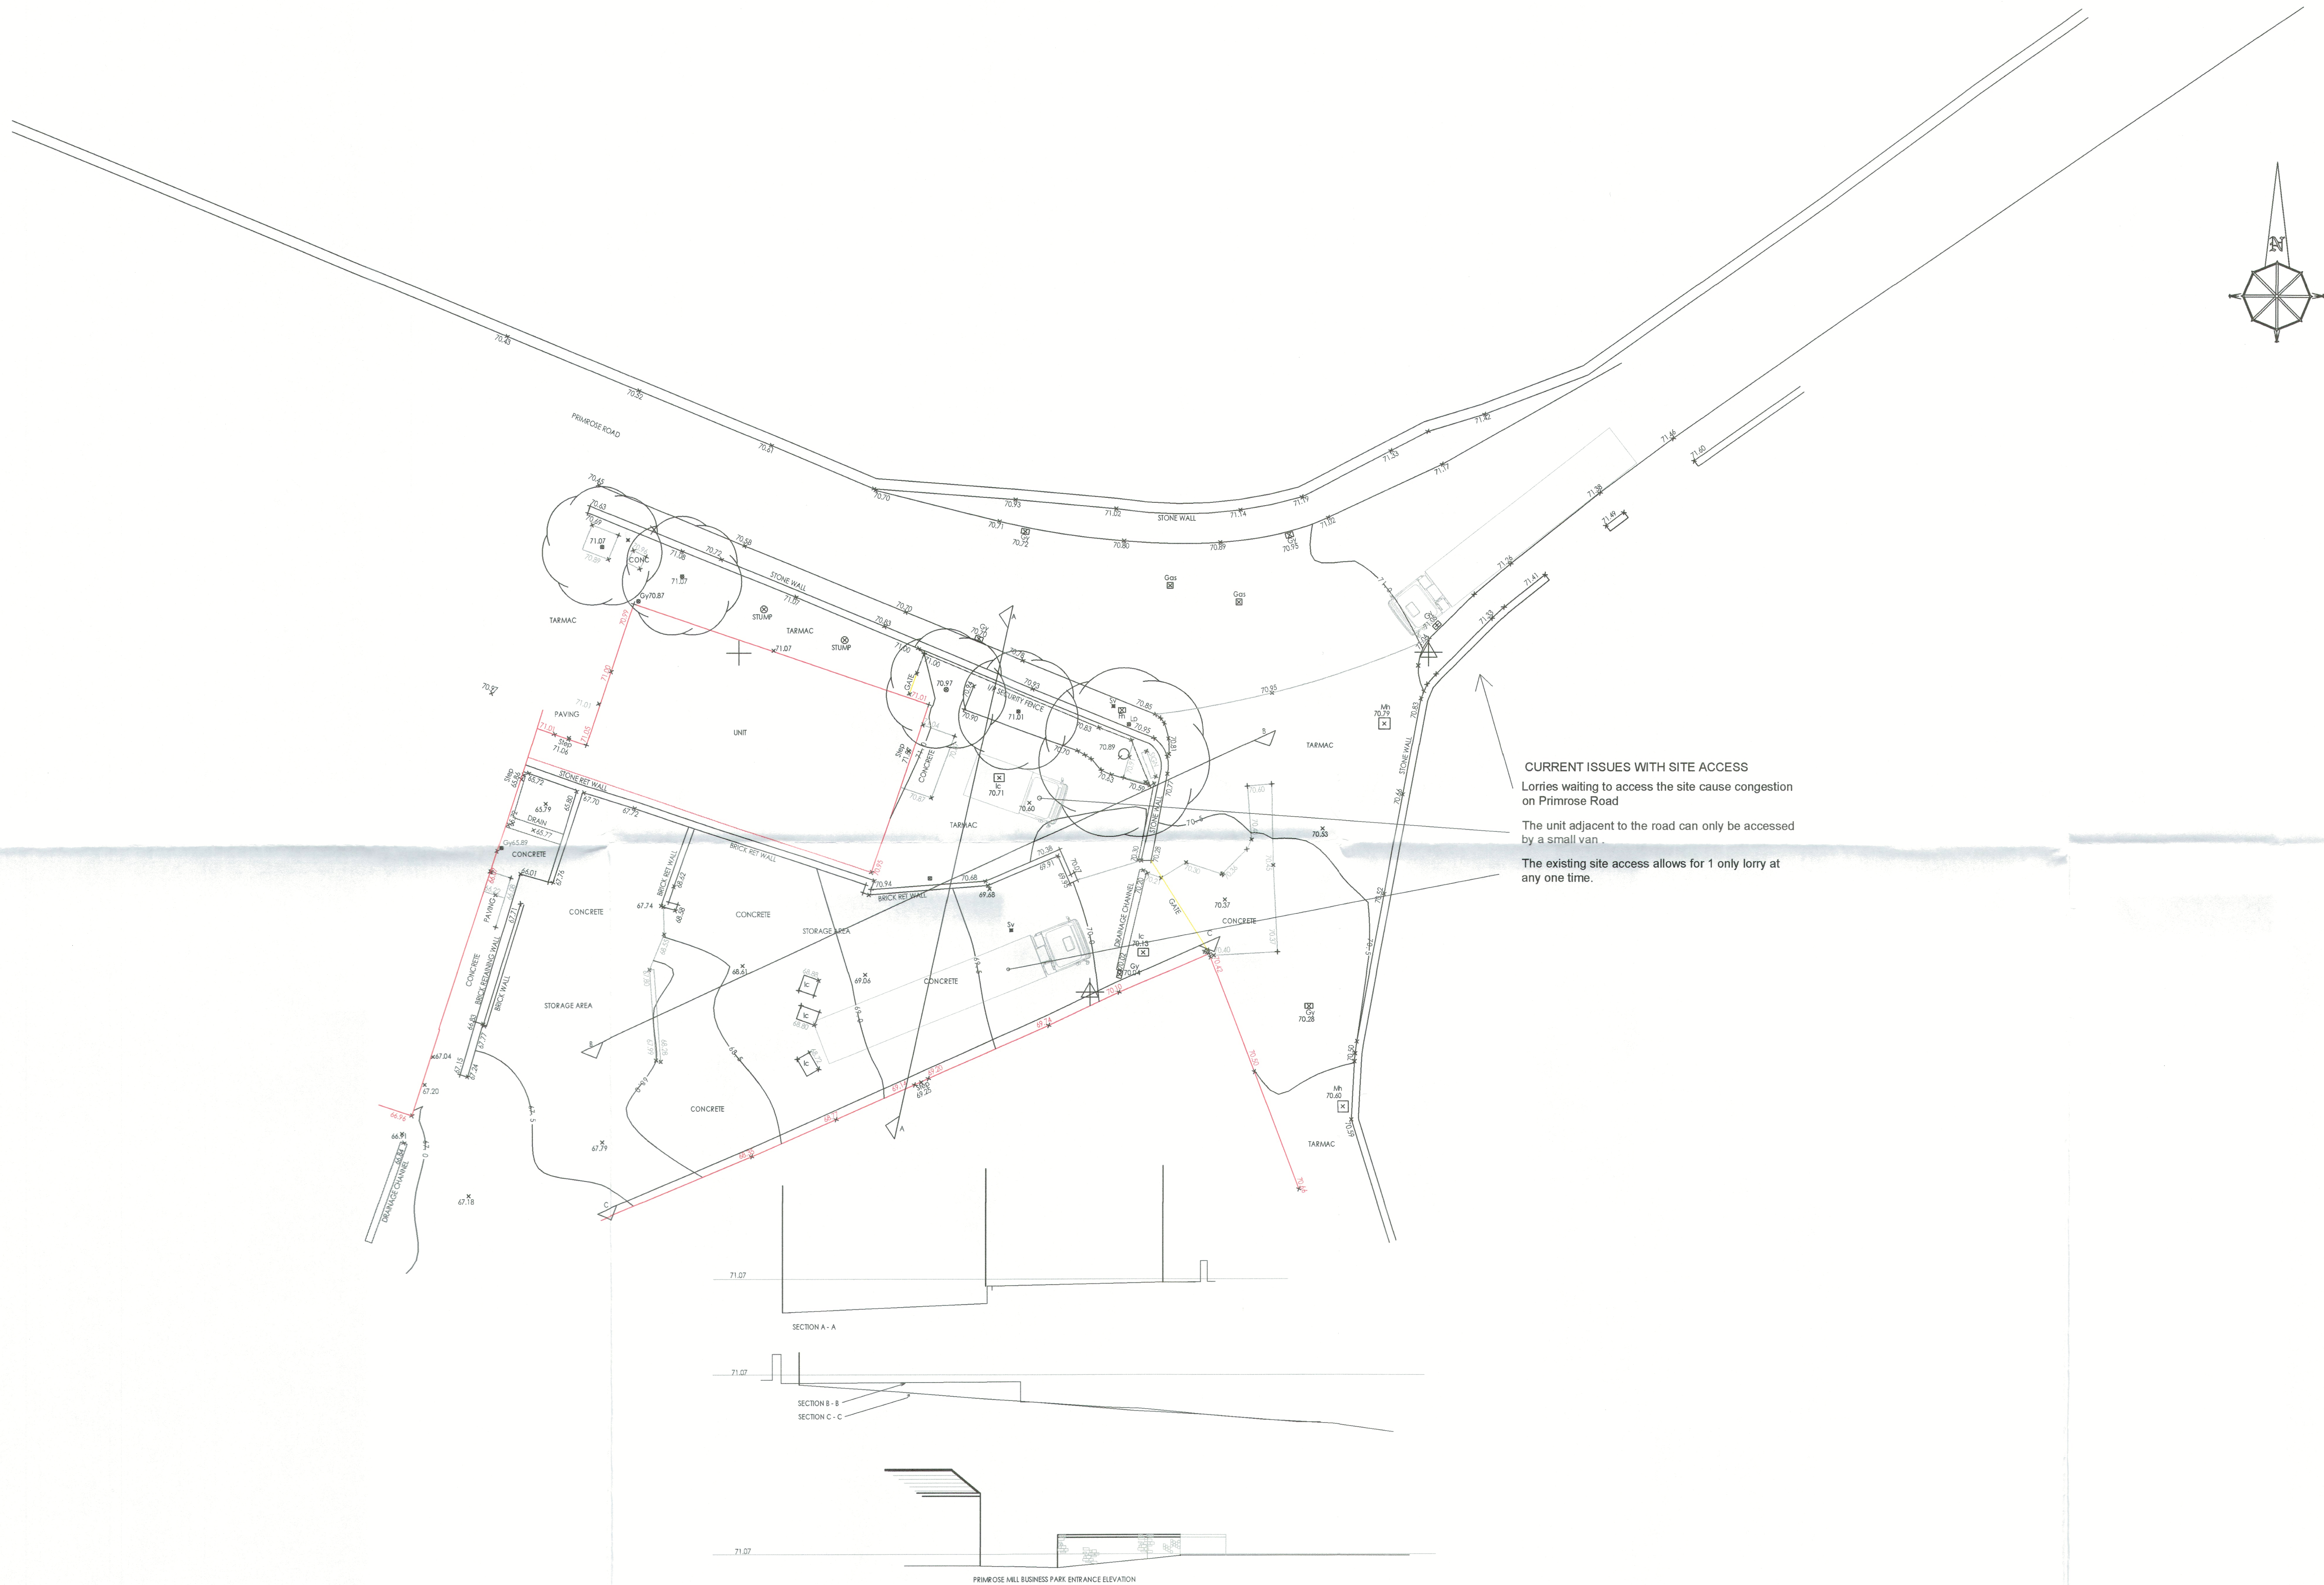

REV A Annotation added 22/ 04/24

Client
Seawood Investments Ltd

Job Title
Proposed Access Alterations
Primrose Business Park
Primrose Road
Clitheroe

Drawing Title
Existing Site Plan and Sections

320240325P

Scale 1:200 @ A1	Date April 2024	Drawn CHS/LKR
---------------------	--------------------	------------------

spa
SUNDERLAND PEACOCK ARCHITECTS
SUNDERLAND PEACOCK & ASSOCIATES LTD
HAZELMER, PIMLICO ROAD, CLITHEROE
LANCASHIRE, BB7 2AG
T 01200 423178 F 01200 427328
E info@sunderlandpeacock.com
www.sunderlandpeacock.com

6981 - 02 A