



north

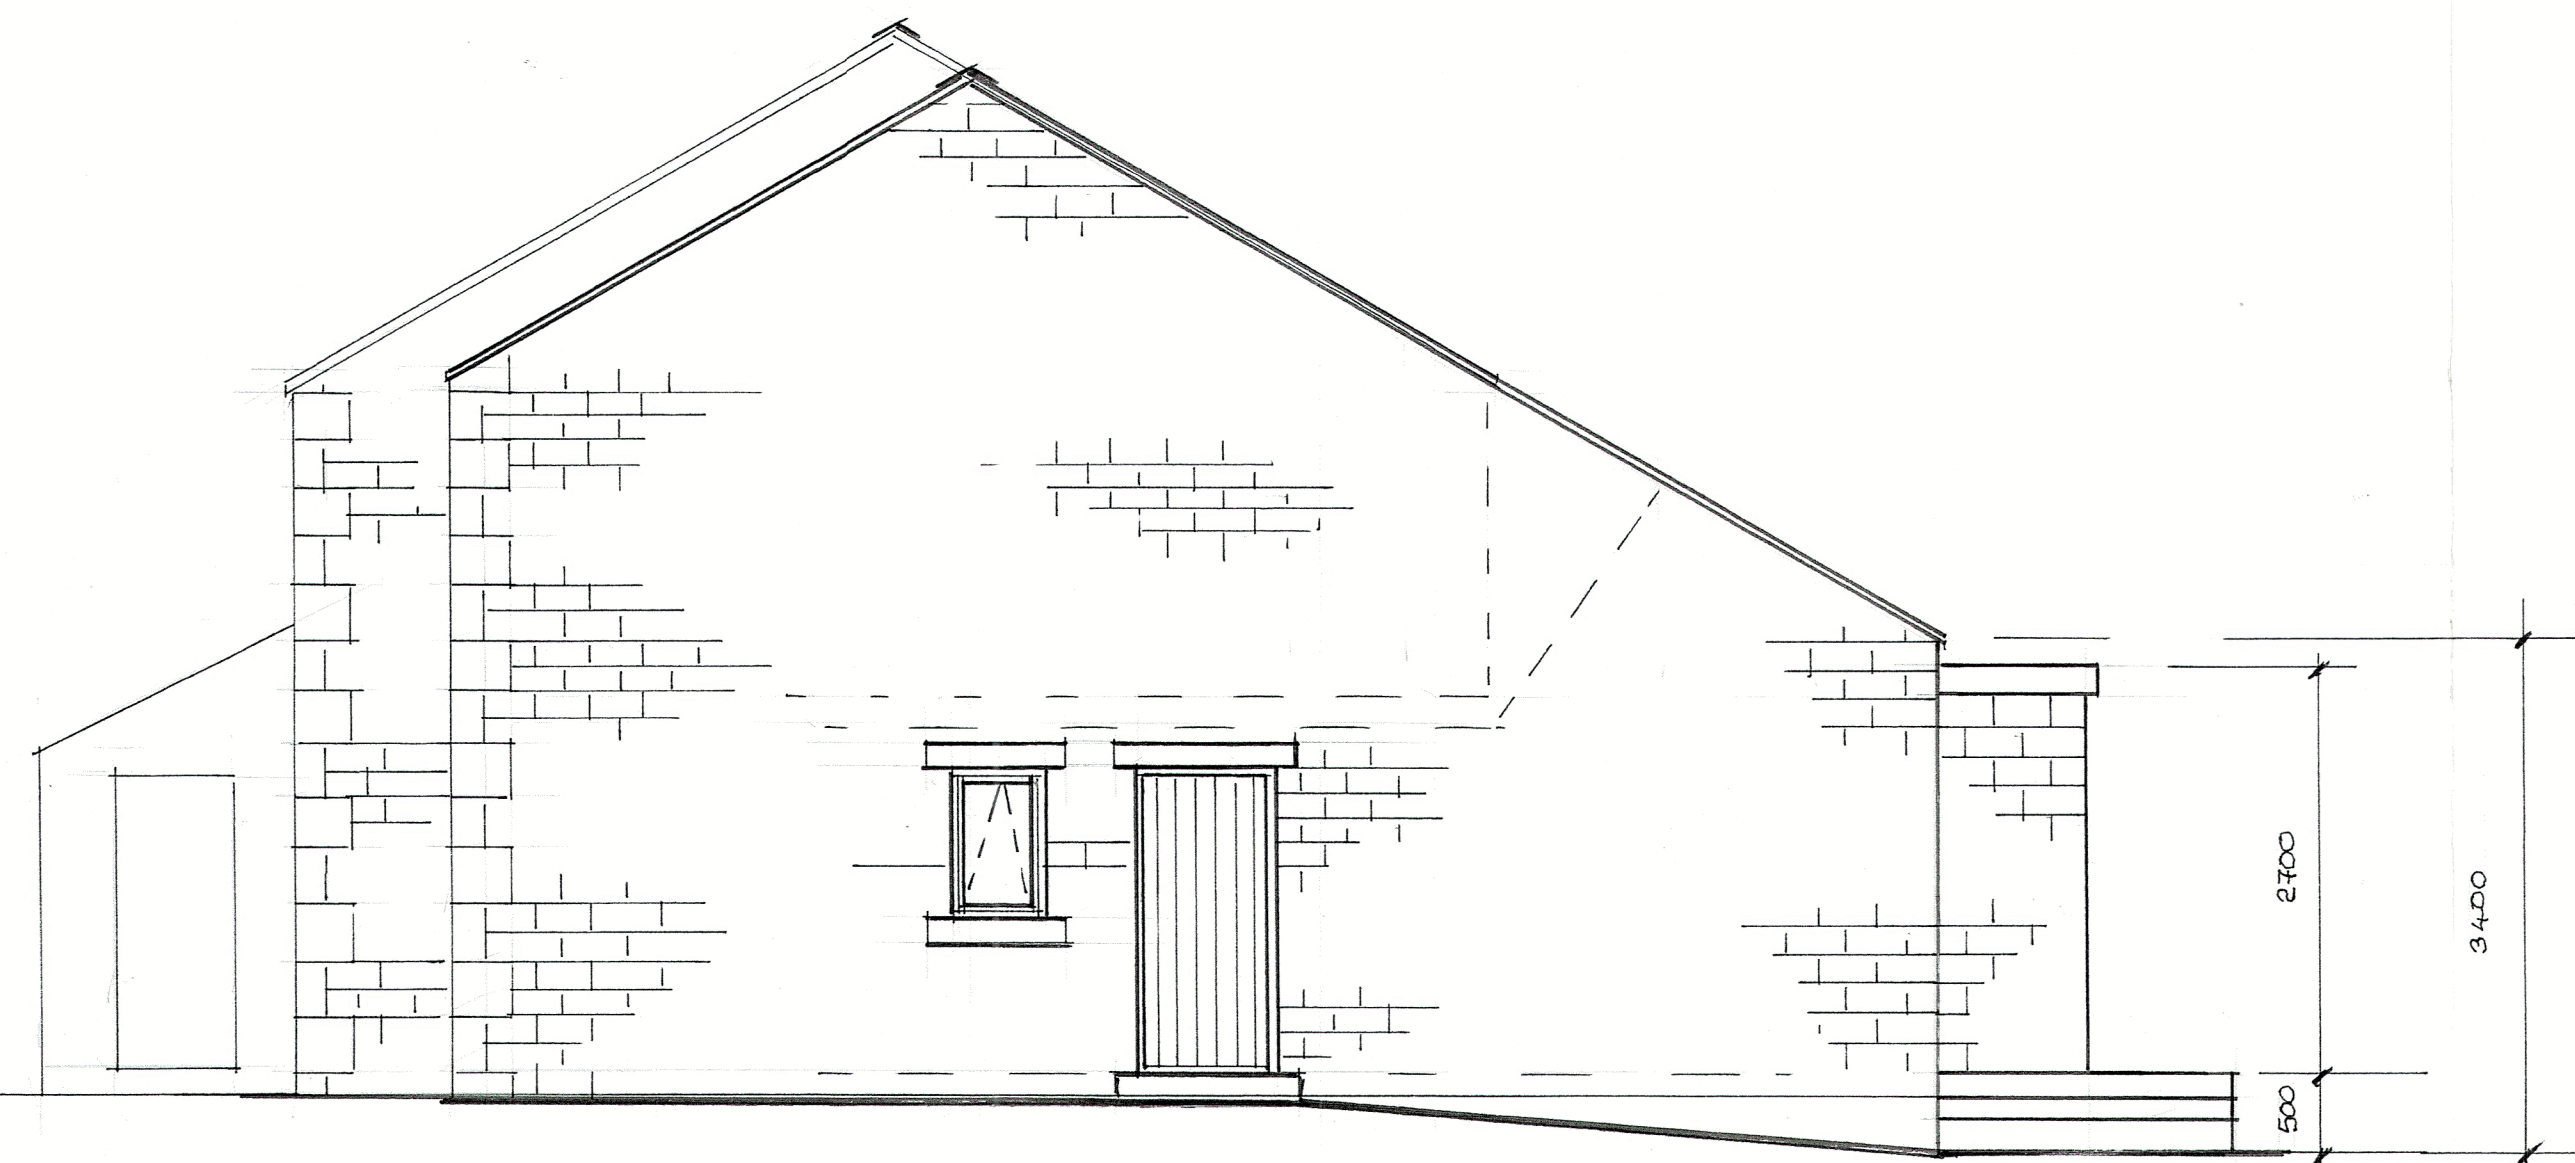


west



south

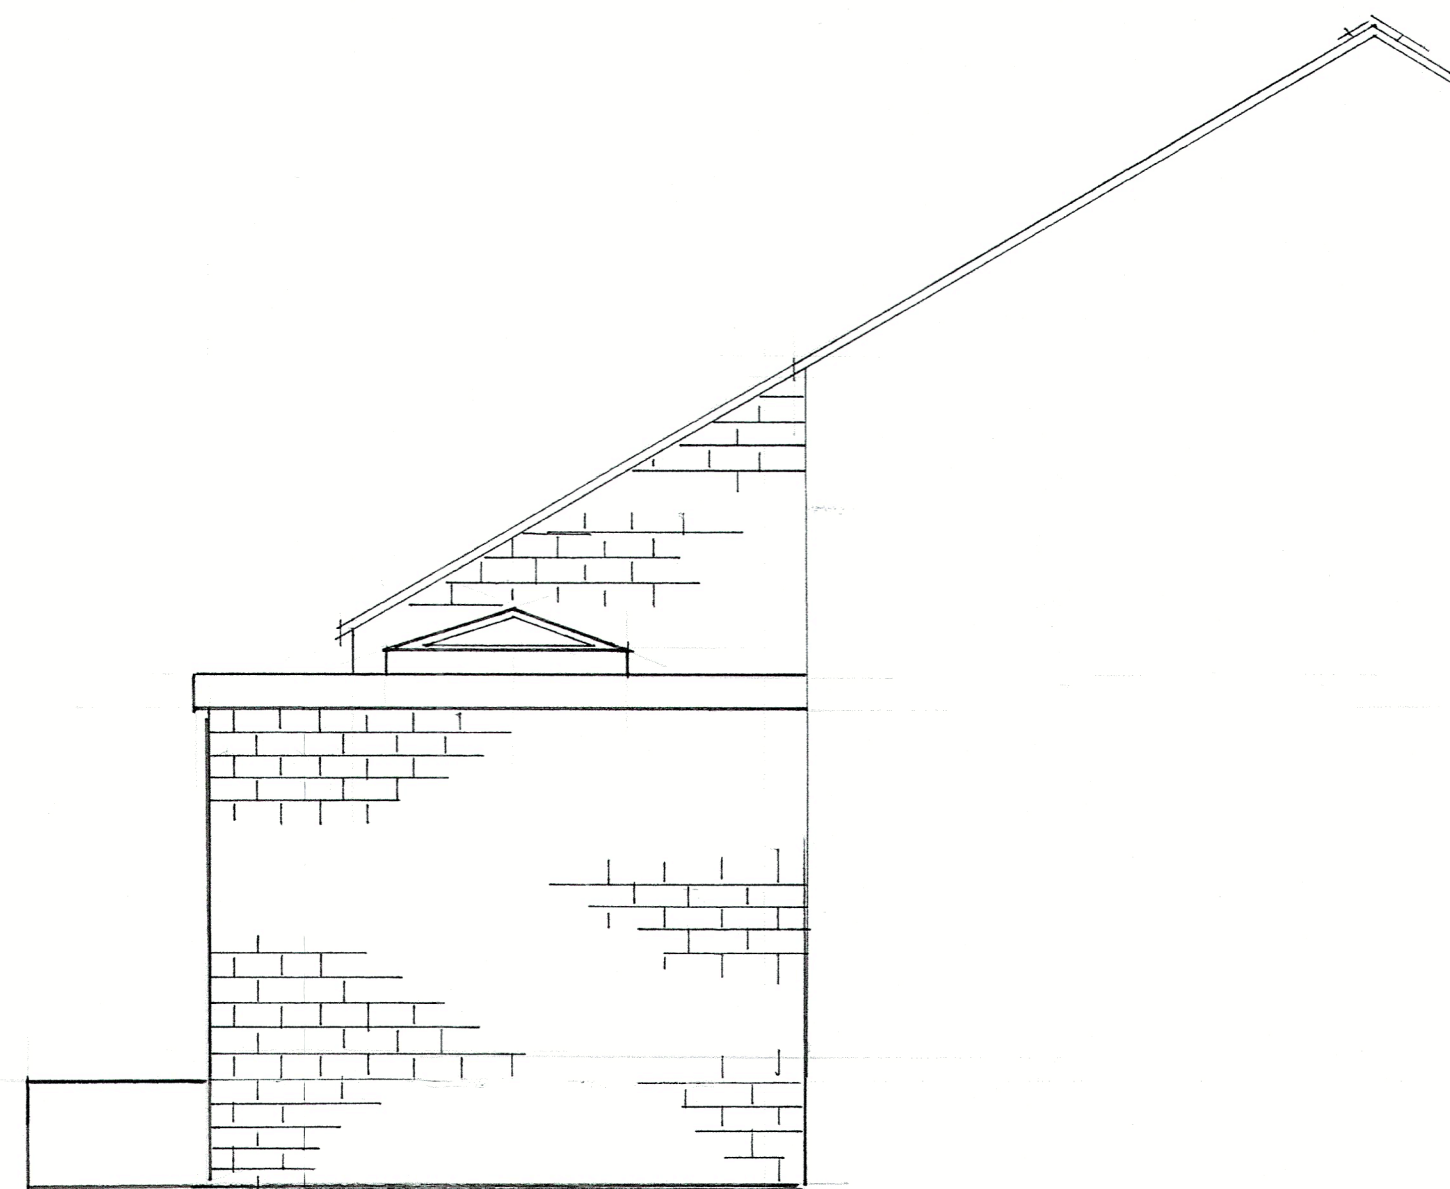

east

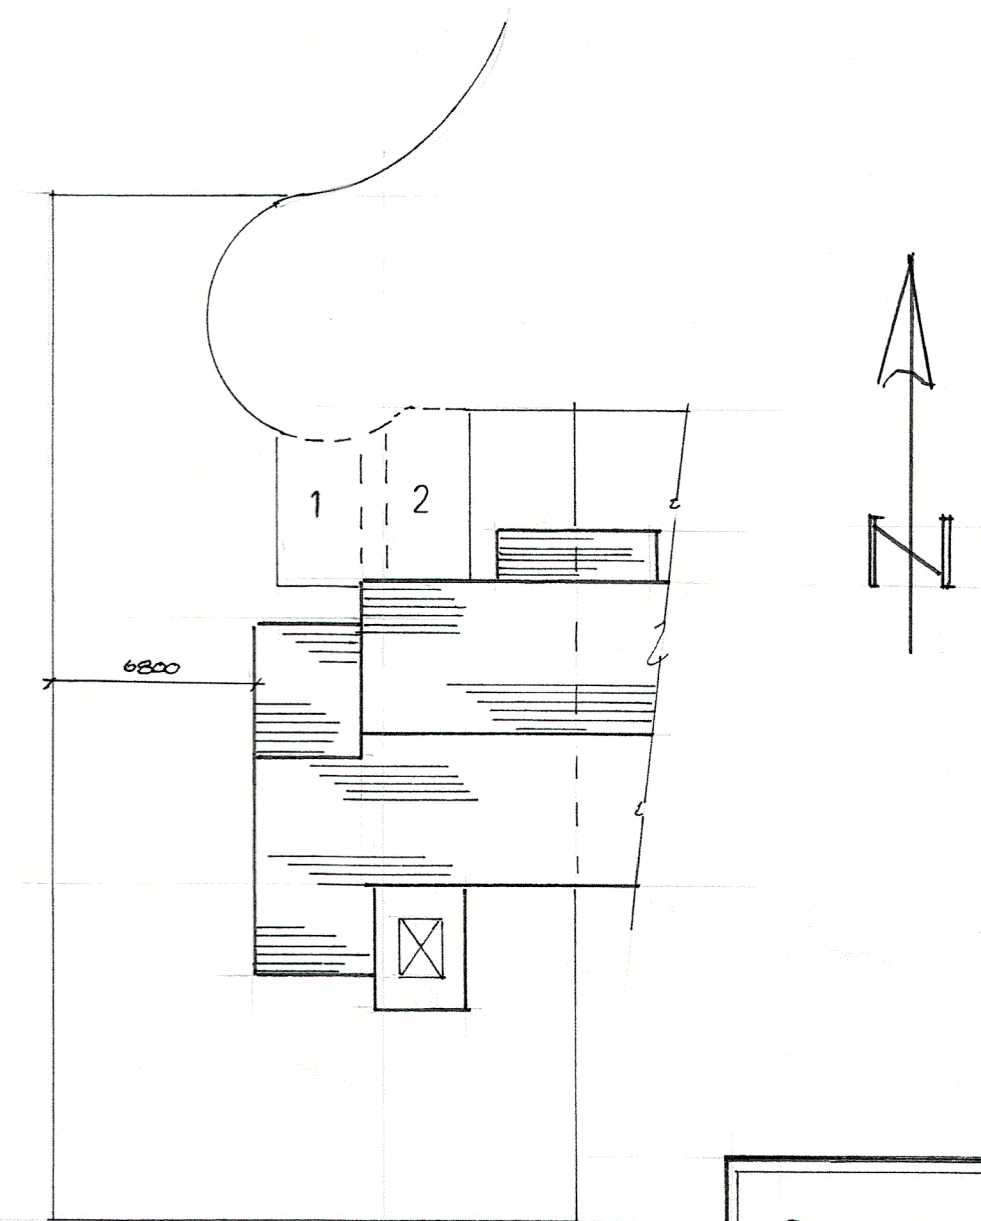

site plan

(1:25)

S. J. Bialecki
Drawing no 5007
Scale 1:50
Proposed Two Storey Extension At 15 Sabden Brook Court Sabden