




EXISTING FIRST FLOOR

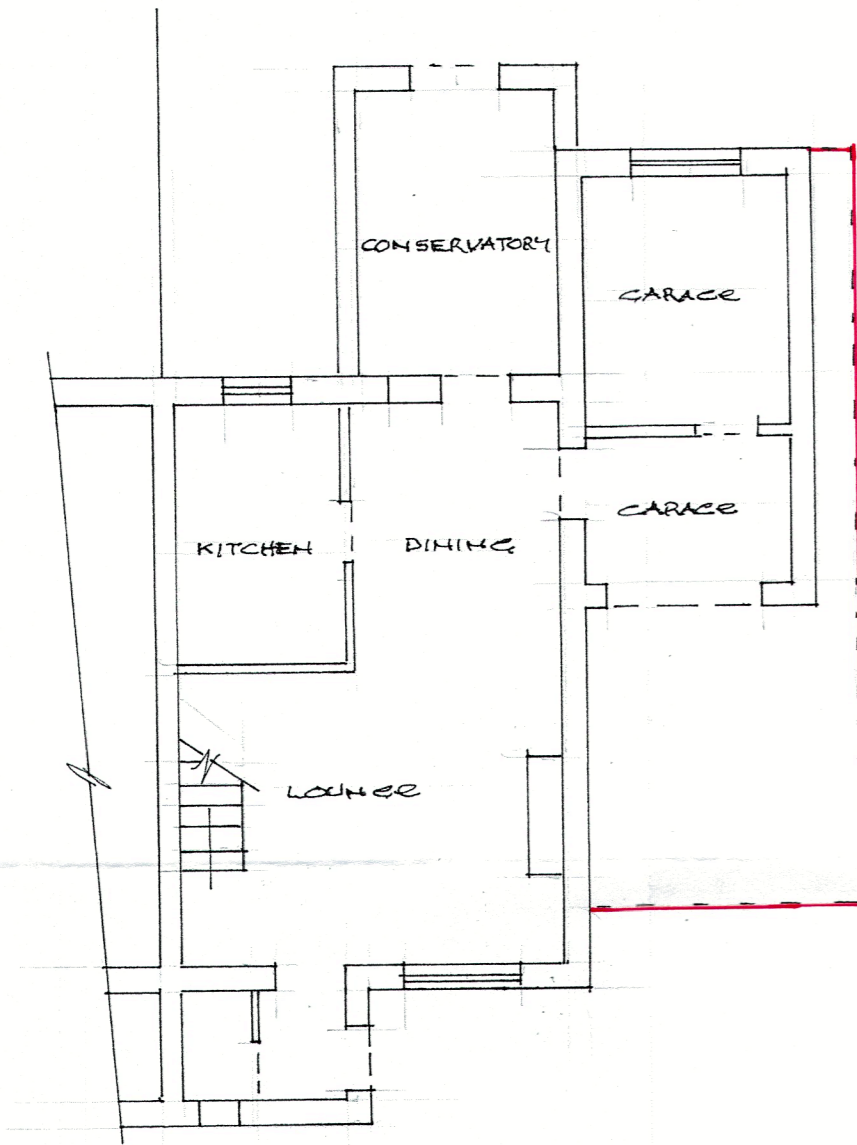


EXISTING GROUND FLOOR

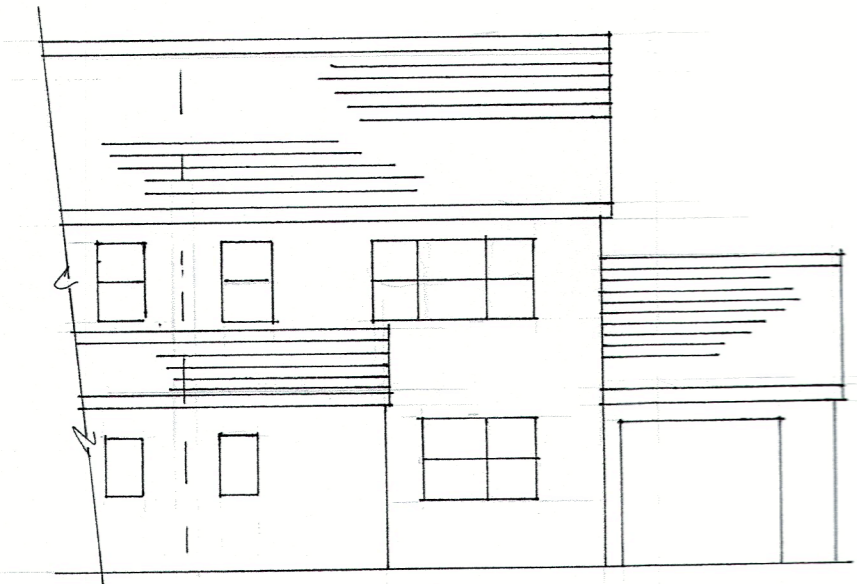


EXISTING NORTH ELEVATION

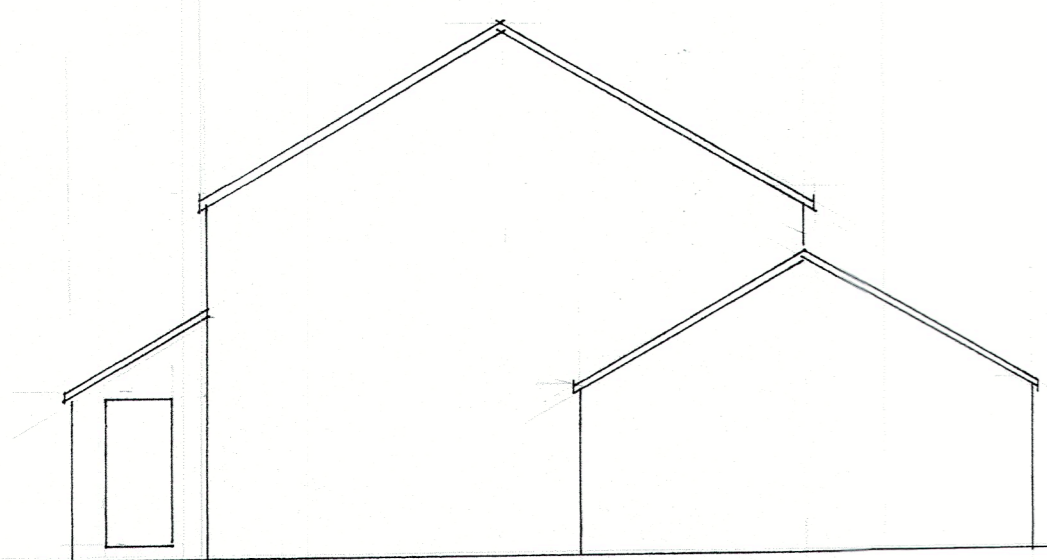


EXISTING WEST ELEVATION

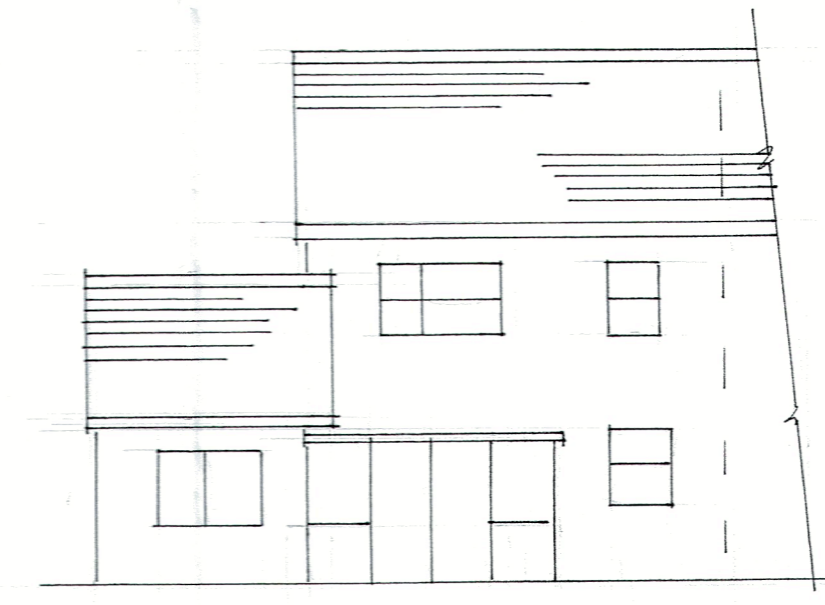

EXISTING SOUTH ELEVATION

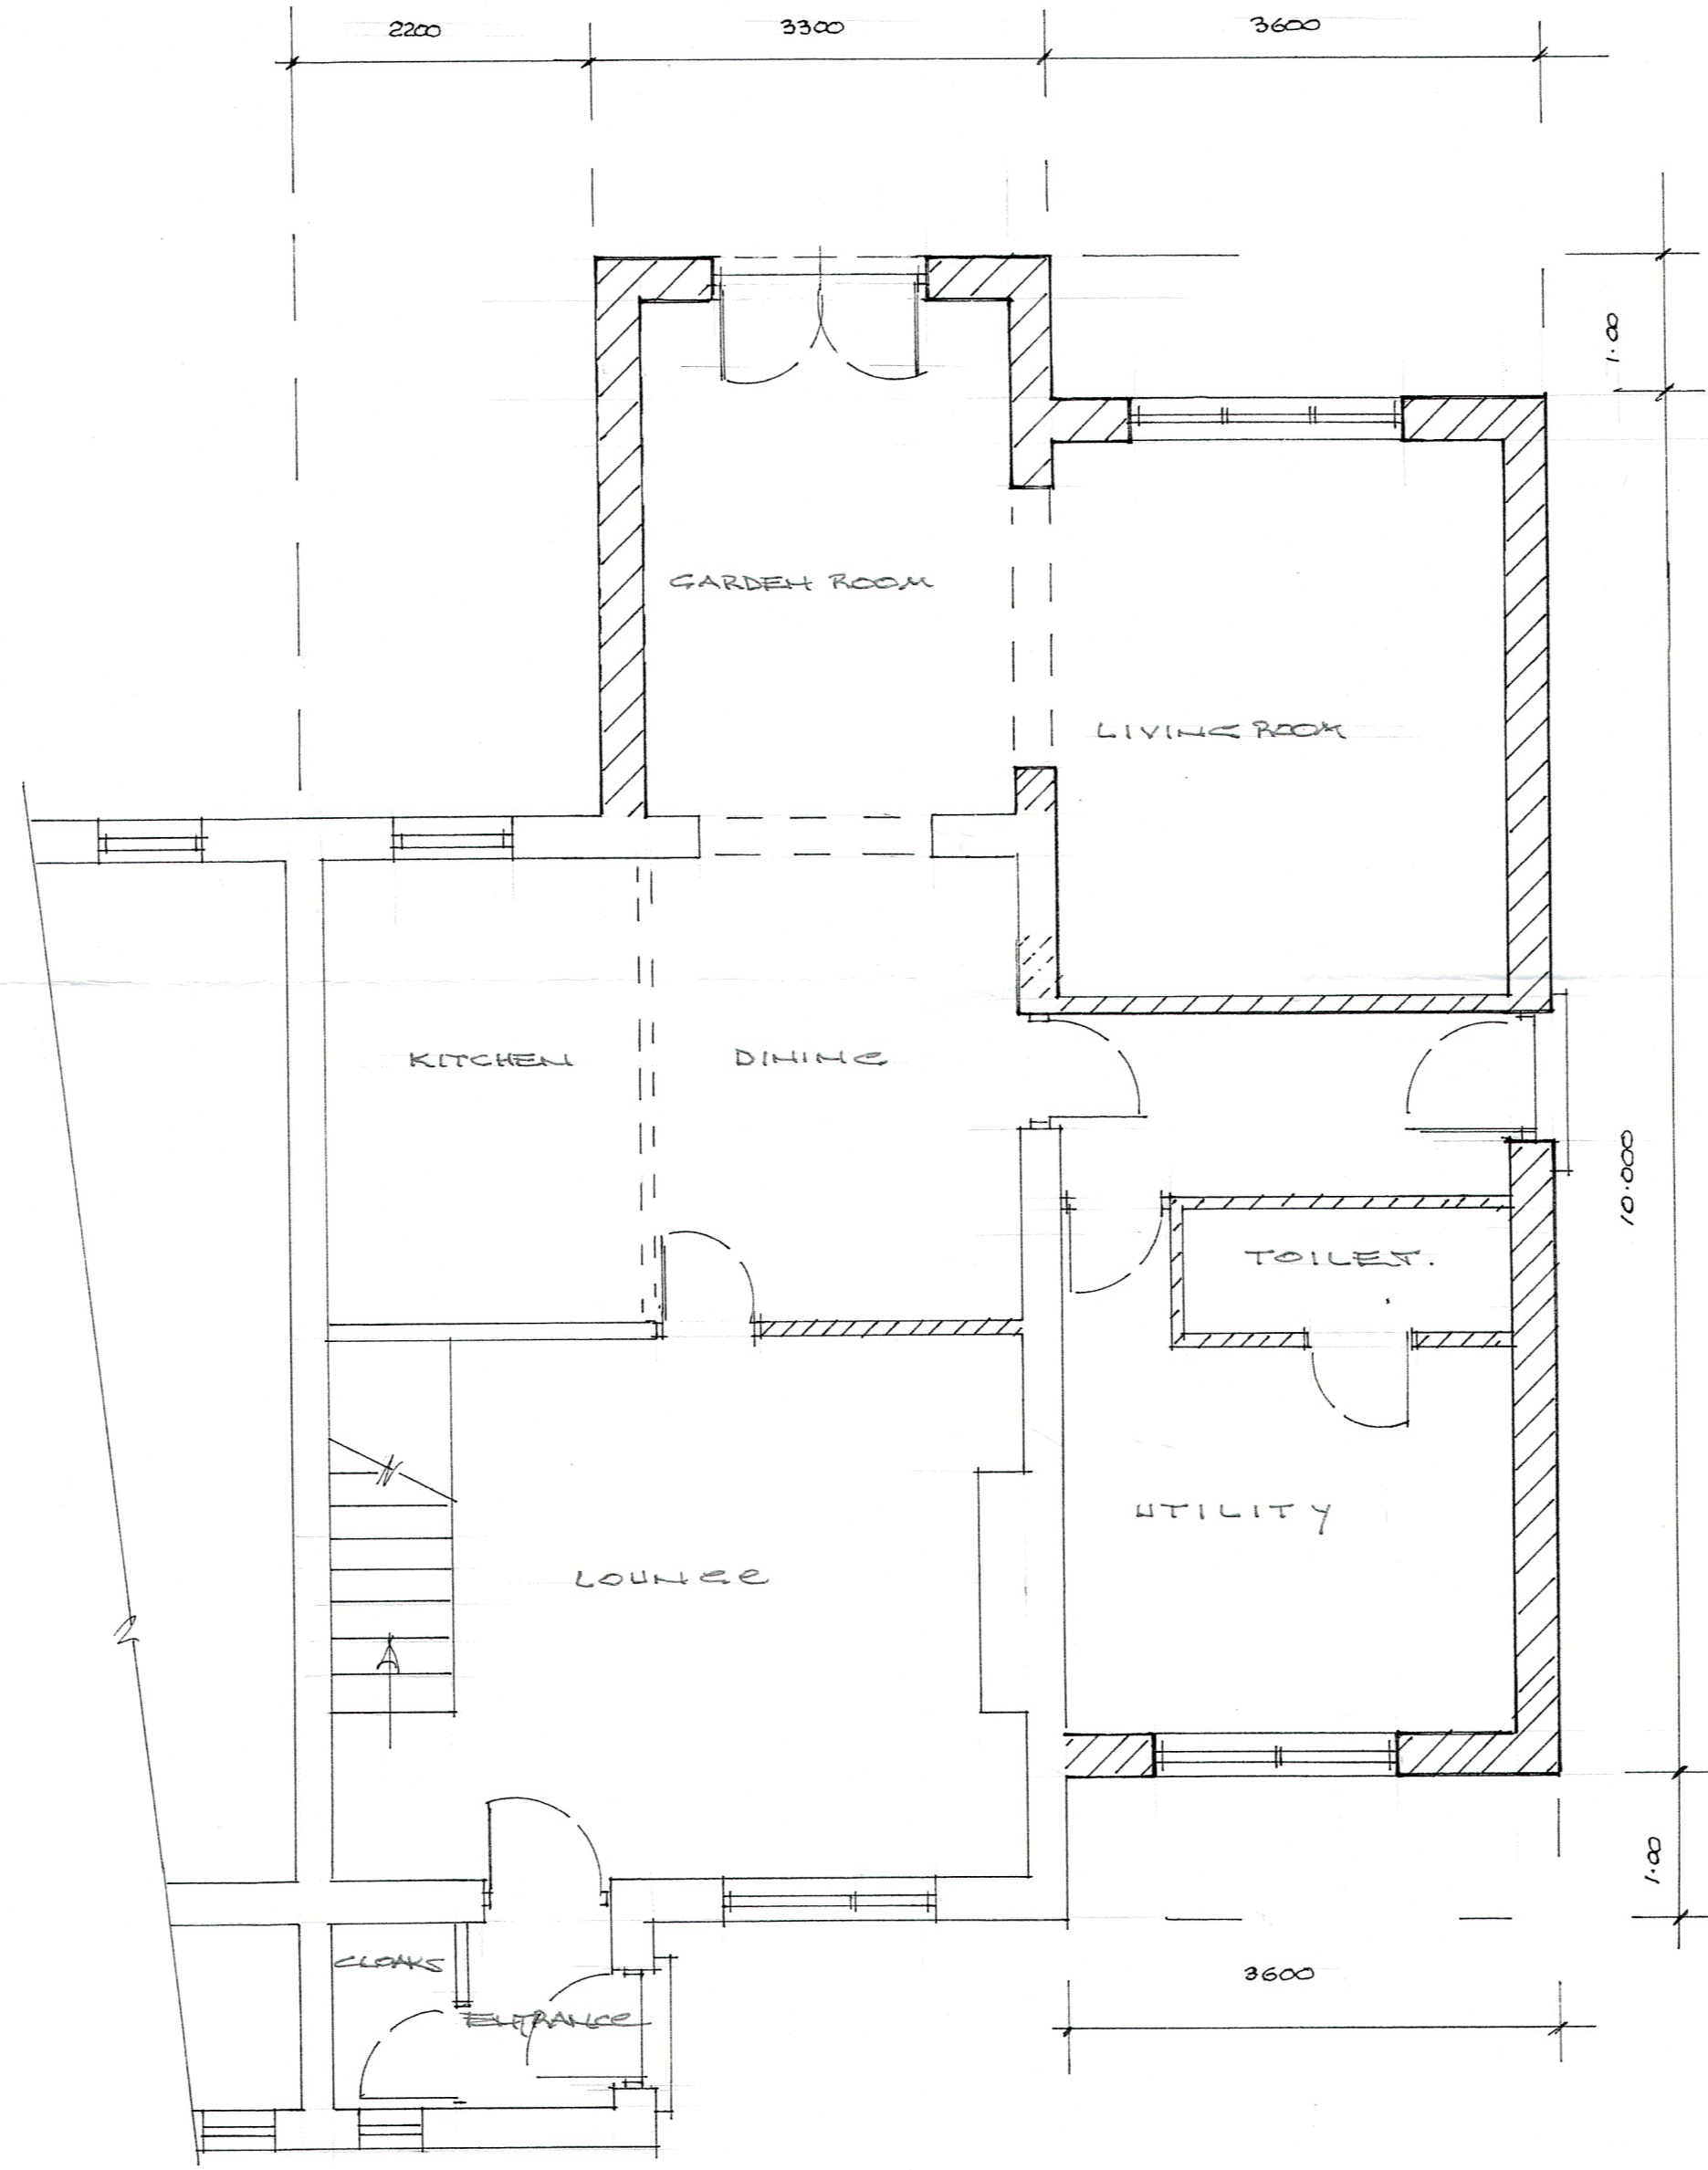

ground floor

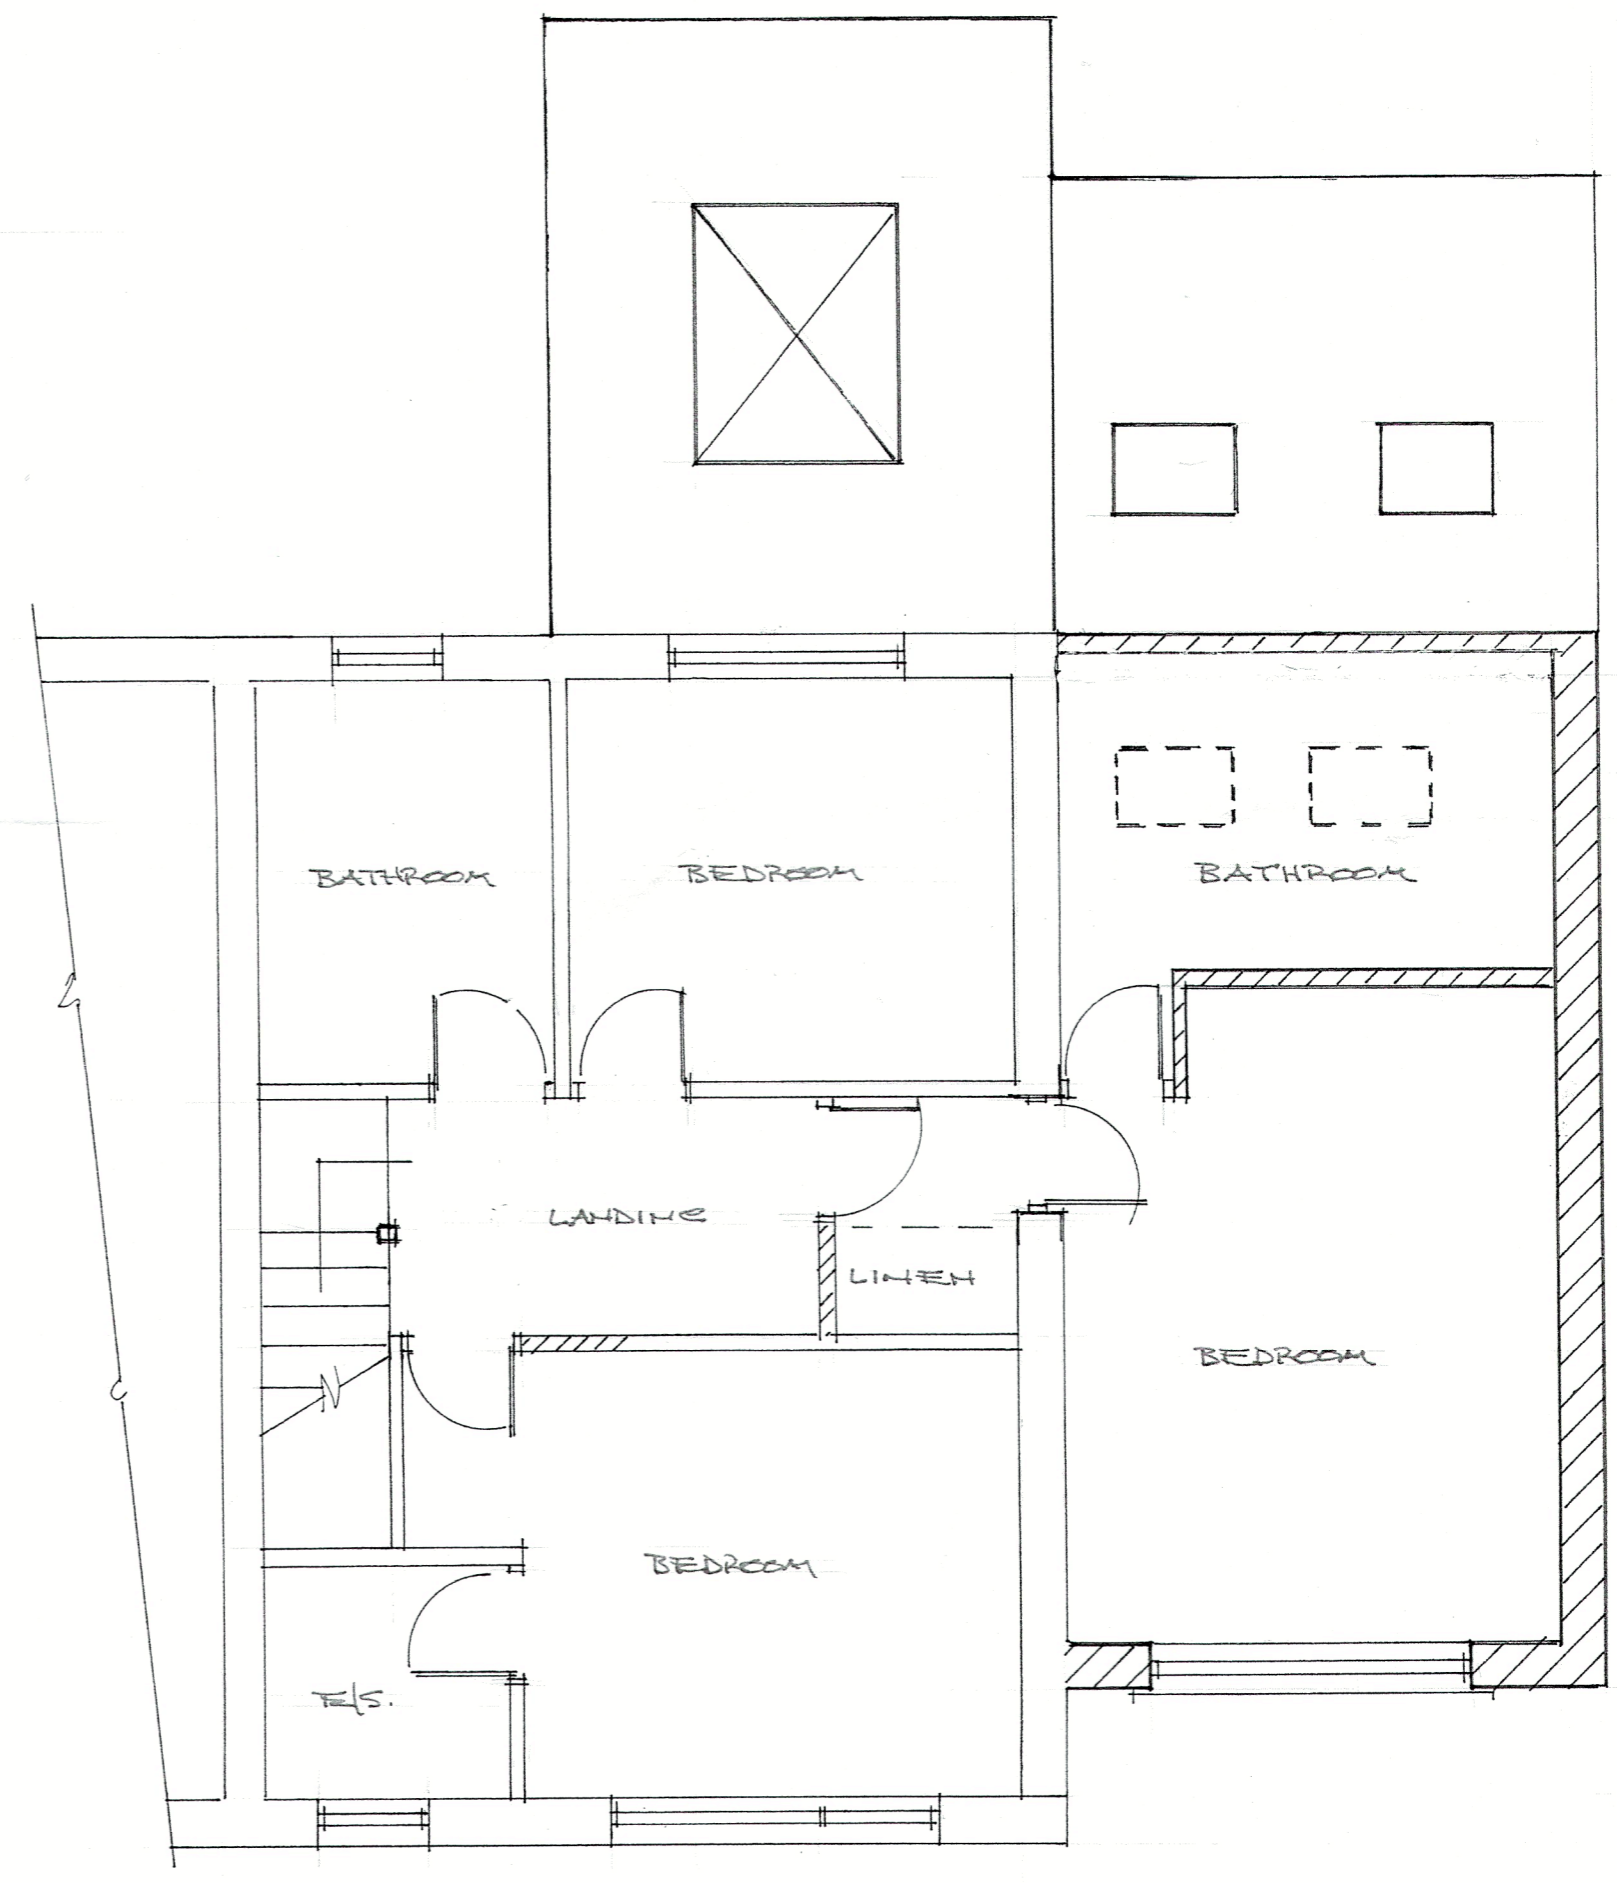

first floor

S J Bialecki
Drawing no 5006
Scale 1:100 & 1:50
Proposed Two Storey Extension At 15 Sabden Brook Court Sabden