



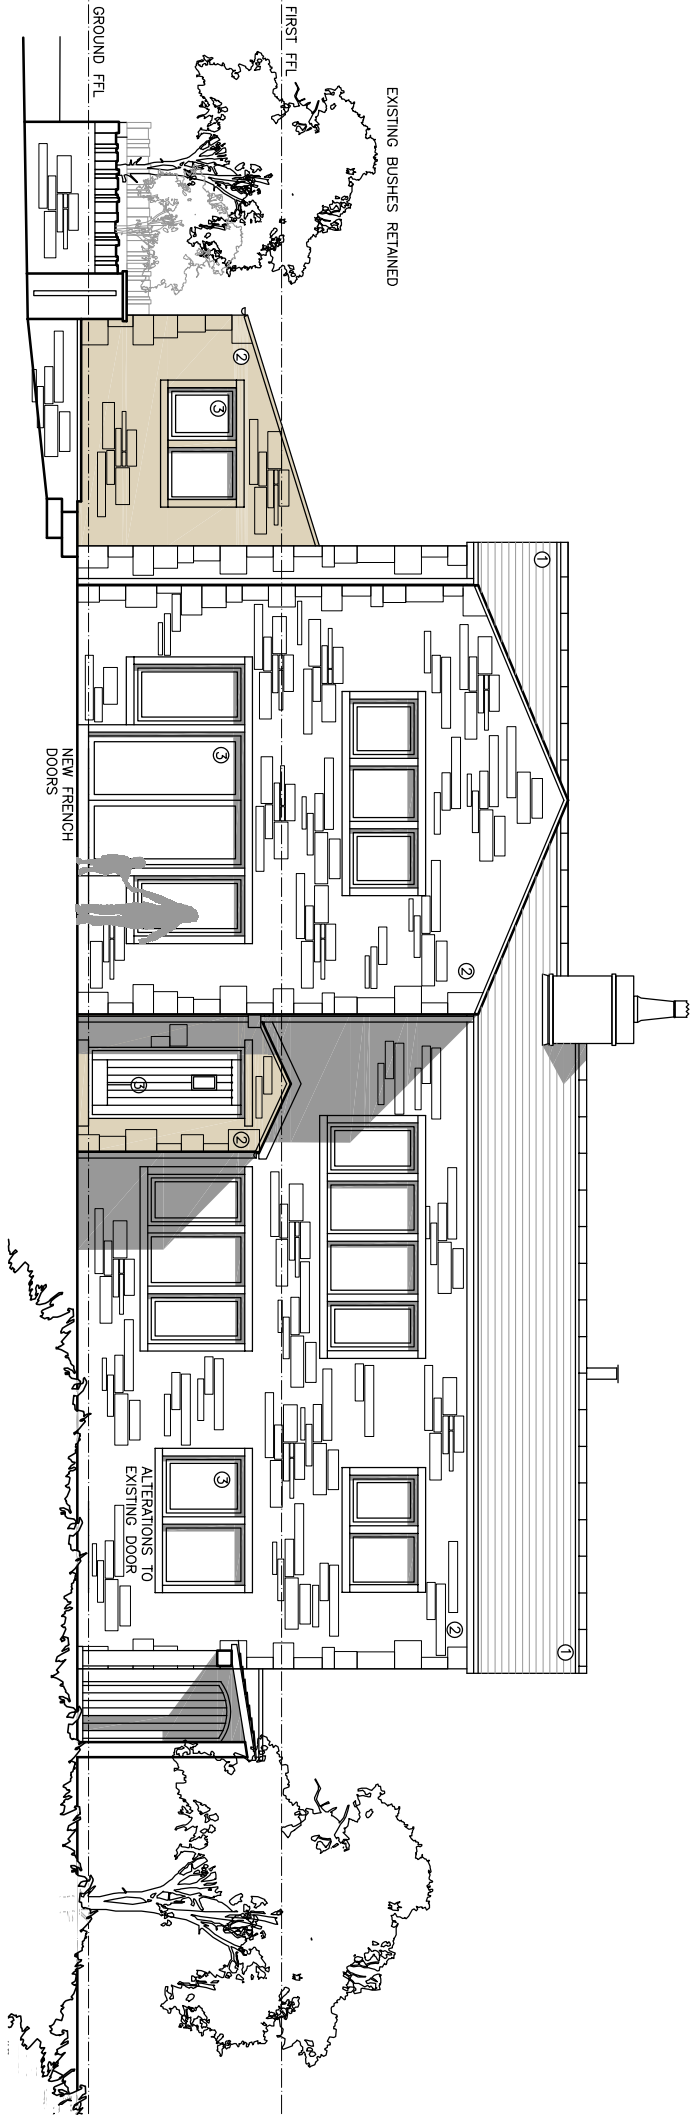

- MATERIALS KEY
1. NATURAL BLUE/GREY SLATE
 2. NATURAL LOCAL STONEMWORK TO MATCH EXISTING
 3. ALUMINIUM/HARDWOOD HERITAGE STYLE WINDOWS AND DOORS

PROPOSED SOUTH EAST ELEVATION (1)

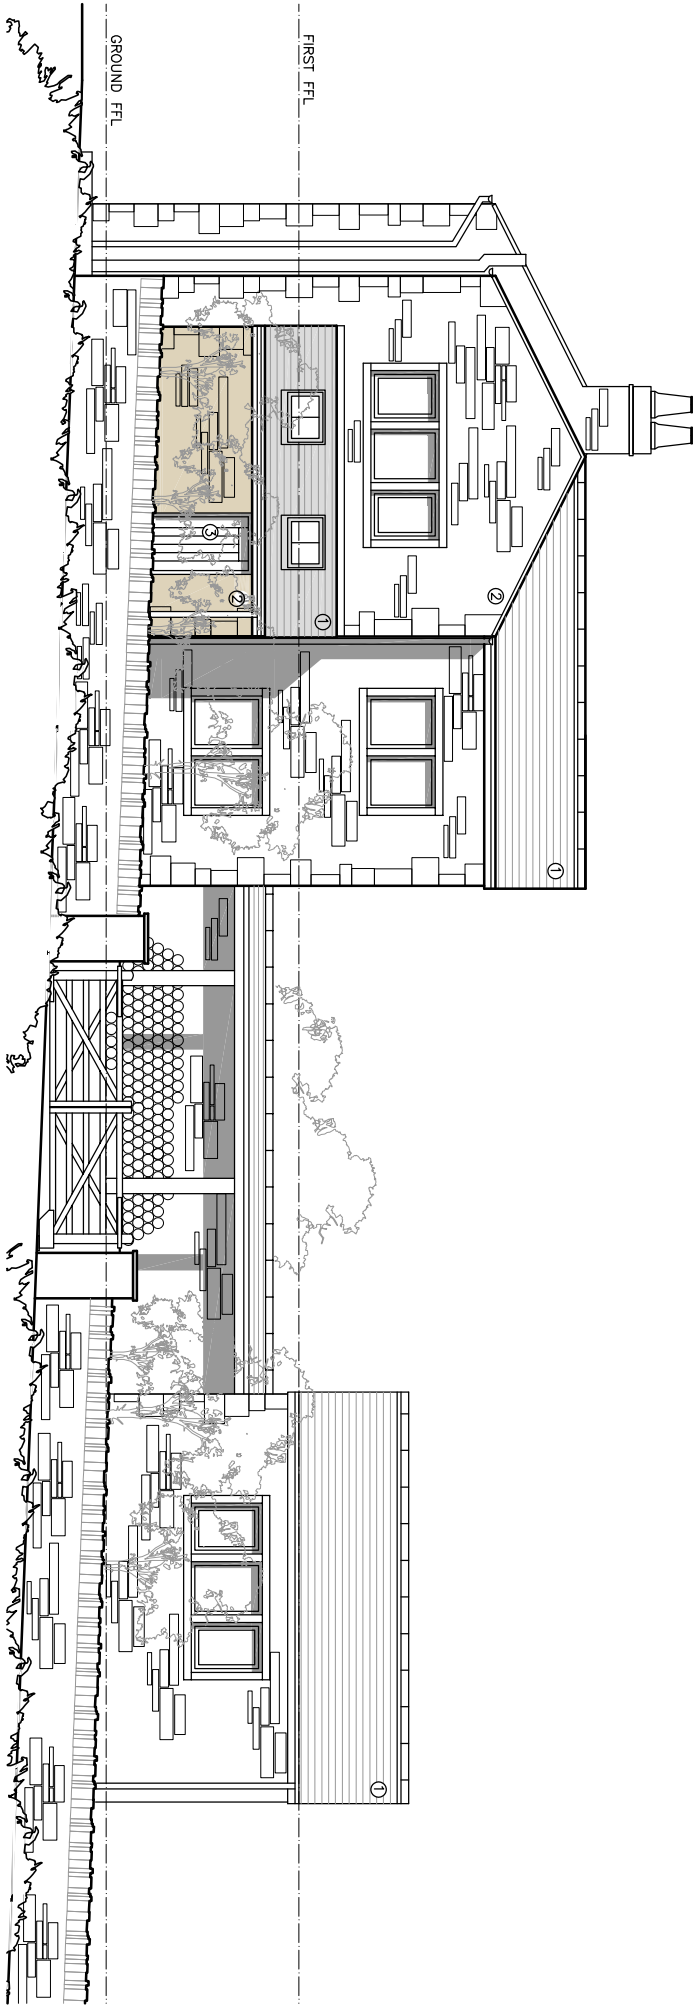

PROPOSED SOUTH WEST ELEVATION (2)

© 2020 QW+Q architects This Drawing is to be used in conjunction with all other project associated drawings and information. Drawings form this drawing. Report all errors, omissions and discrepancies to drawing officer prior to construction or modification. This drawing is copyright and is the property of QW+Q architects. 1/1

QW+Qarchitects Robinsons Barn Worston Clitheroe Lancs BB7 1QA Private Residential Housing Commercial Conservation Domestic Tel: 01200 4417269 Email: info@qw-architects.com Web: www.qw-architects.com ARB Architects Registration Board		Client L WOLSTENHOLME	Scale 1:100	Sheet Size A3	Job Number 21-027
Project ROBINSONS BARN WORSTON		Drawing Title PROPOSED ELEVATIONS 1	Drawing Status PLANNING		Drawing Number PL08
				Drawn By AW	Checked AW
				Revision A	First Issue -