



PROPOSED FIRST FLOOR PLAN

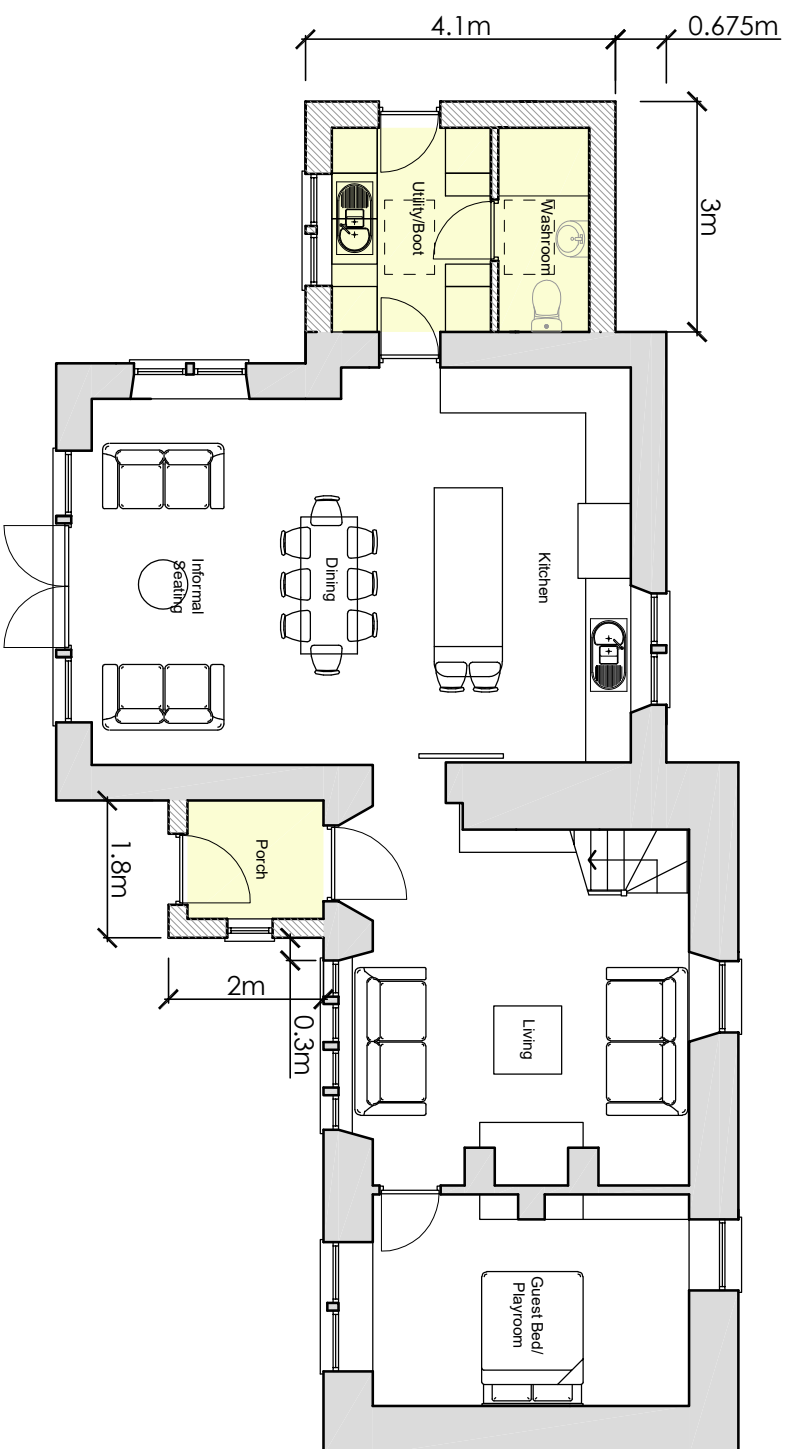

PROPOSED GROUND FLOOR PLAN

<div><div>QW+Q</div><div>architects</div></div> <div>Private Residential Housing Commercial Conservation Domestic</div> <div>Tel: 01200 441269</div> <div>Email: info@qwarchitects.com Web: www.qwarchitects.com</div>		<div><div>Robinsons Barn</div><div>Worston</div><div>Weston</div><div>Leominster</div><div>BB7 1QA</div></div> <div><div>Architects Registration Board</div></div>			
Client	Scale	Sheet Size	Job Number	Drawing By	Checked
L WOLSTENHOLME	1:100	A3	21-027	AW	AW
Project ROBINSONS BARN WORSTON	Drawing Title PROPOSED FLOOR PLANS	Drawing Status PLANNING	Drawing Number PLO7	Revision A	First Issue -