

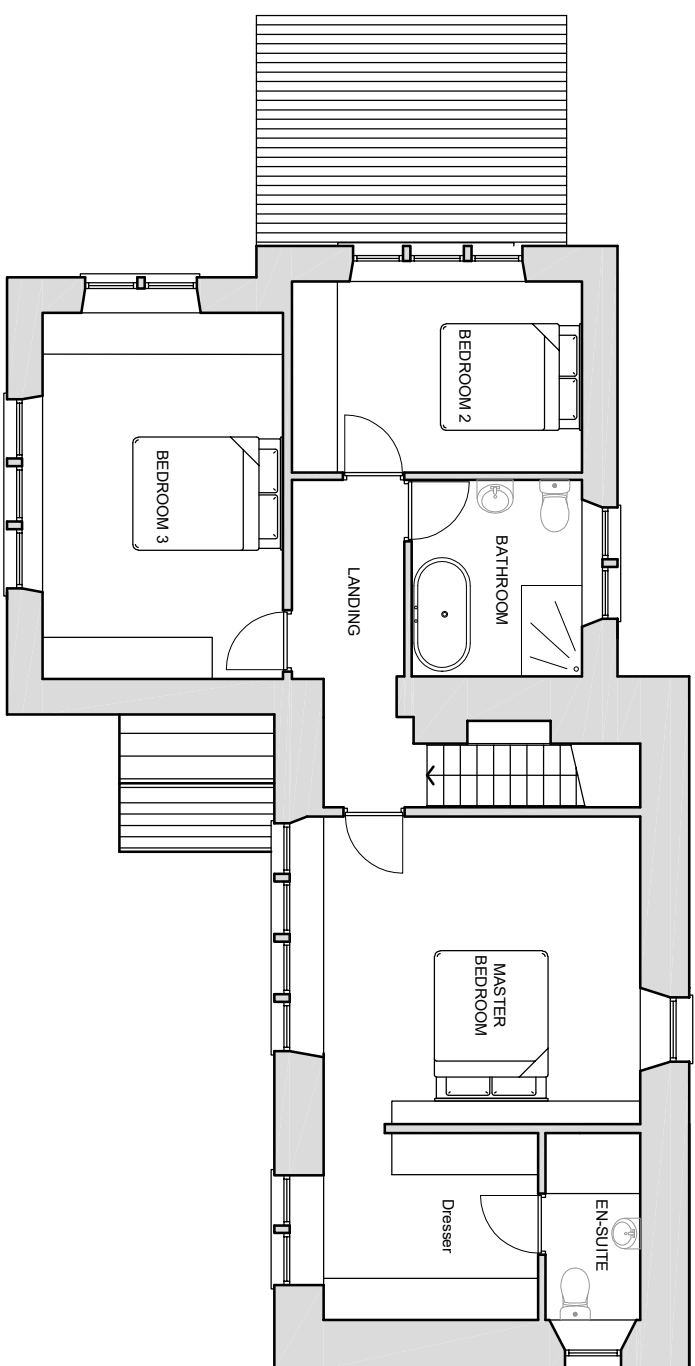


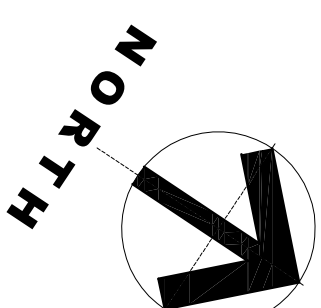

PROPOSED FIRST FLOOR PLAN

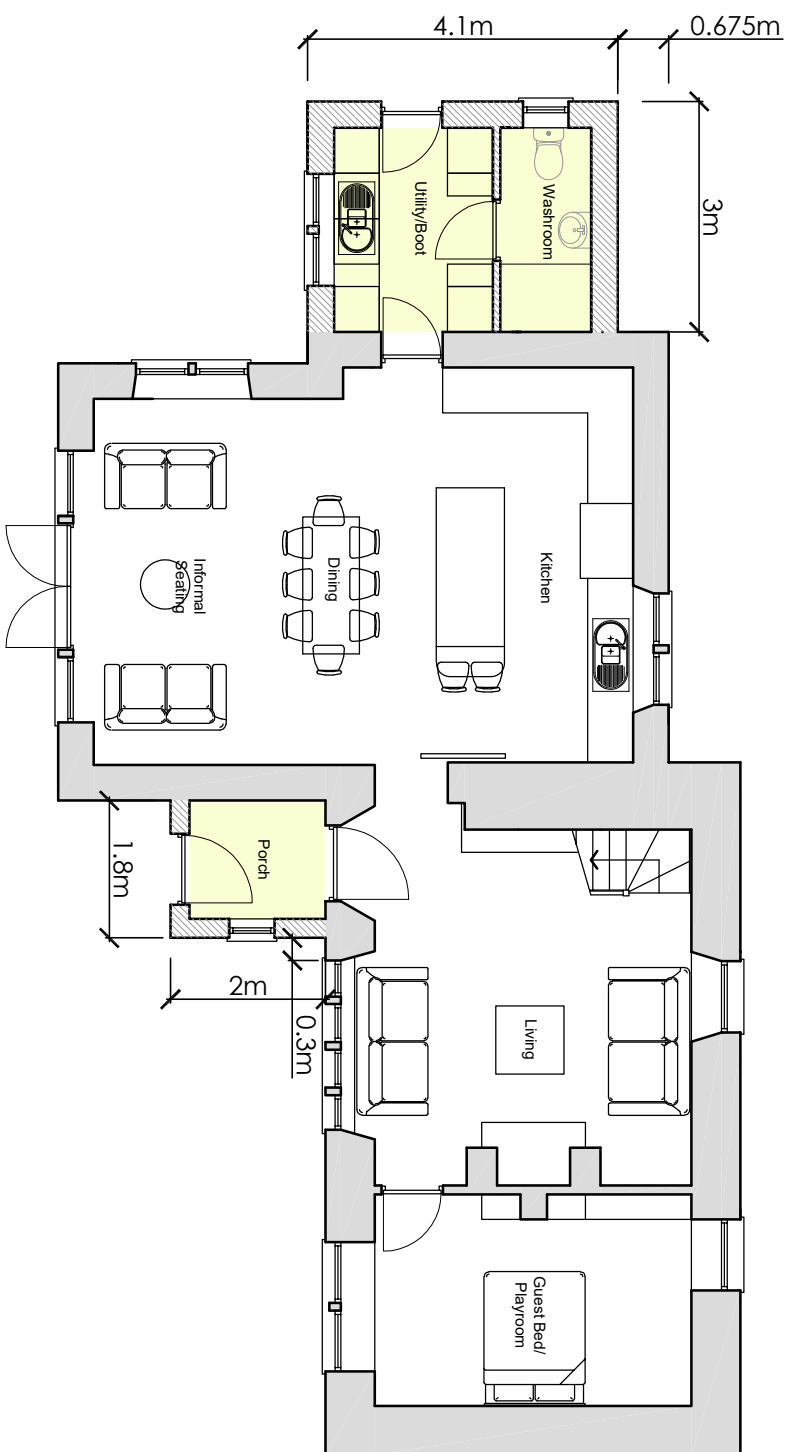

PROPOSED GROUND FLOOR PLAN

qww+q architects Private Residential Housing Commercial Conservation Domestic Tel: 01200 441269 Email: info@qww-architects.com Web: www.qww-architects.com Robinson Barn Worston Wiltshire United Kingdom BA7 1QA  Architects Registration Board										Client		Scale		Sheet Size		Job Number		Drawn By		Checked	
L WOLSTENHOLME				1:100		A3		21-027		AW		AW									
Project ROBINSONS BARN WORSTON				Drawing Title PROPOSED FLOOR PLANS		Drawing Status PLANNING		Drawing Number PLOT		Revision B		First Issue -									