



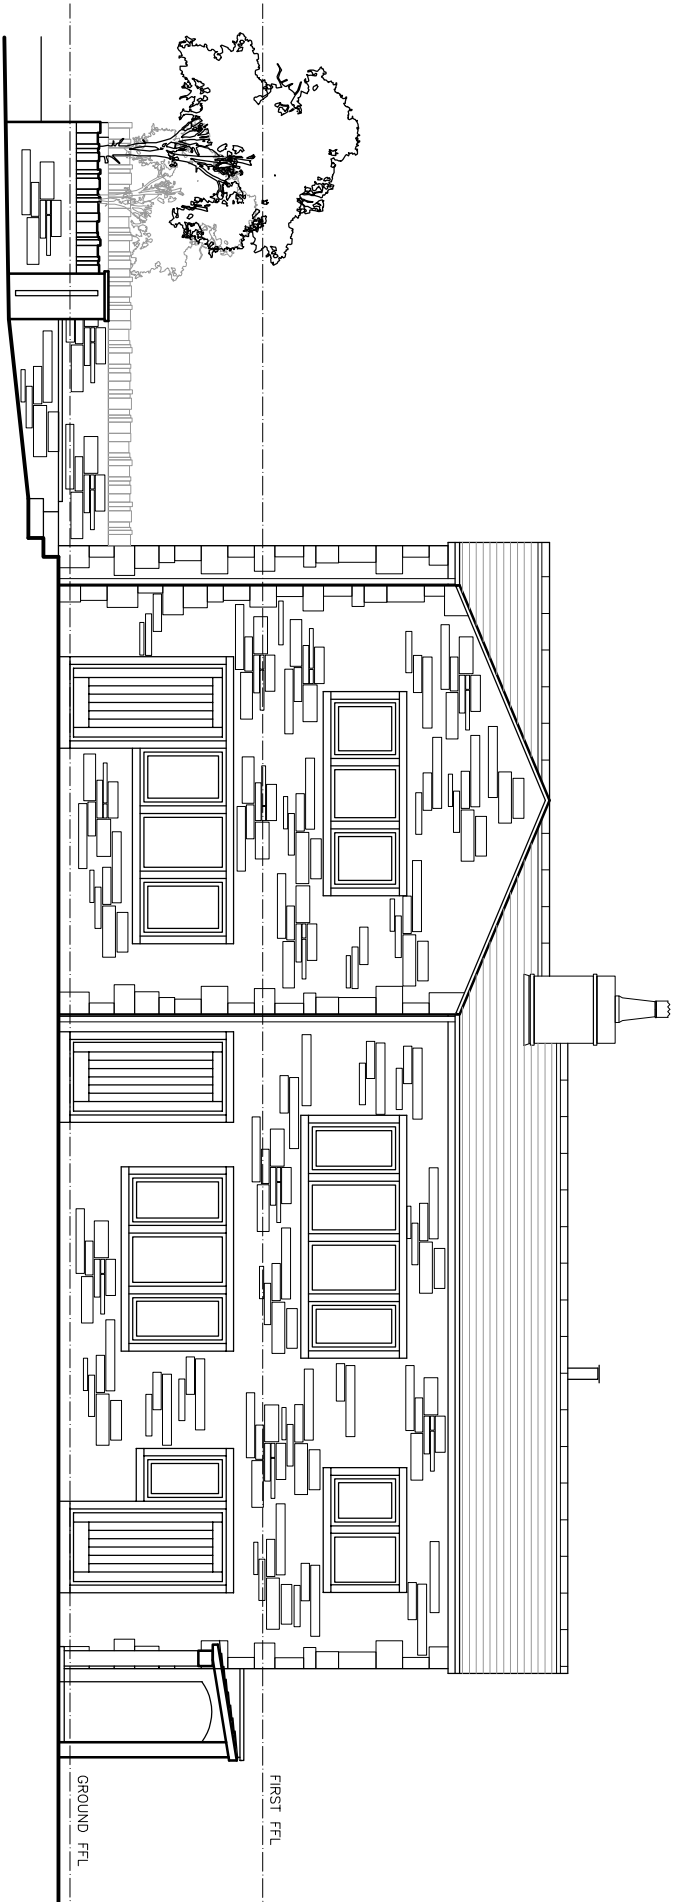

- MATERIALS KEY
1. NATURAL BLUE/GREY SLATE
 2. NATURAL LOCAL STONEMWORK TO MATCH EXISTING
 3. ALUMINIUM/HARDWOOD HERITAGE STYLE WINDOWS AND DOORS

EXISTING SOUTH EAST ELEVATION (1)

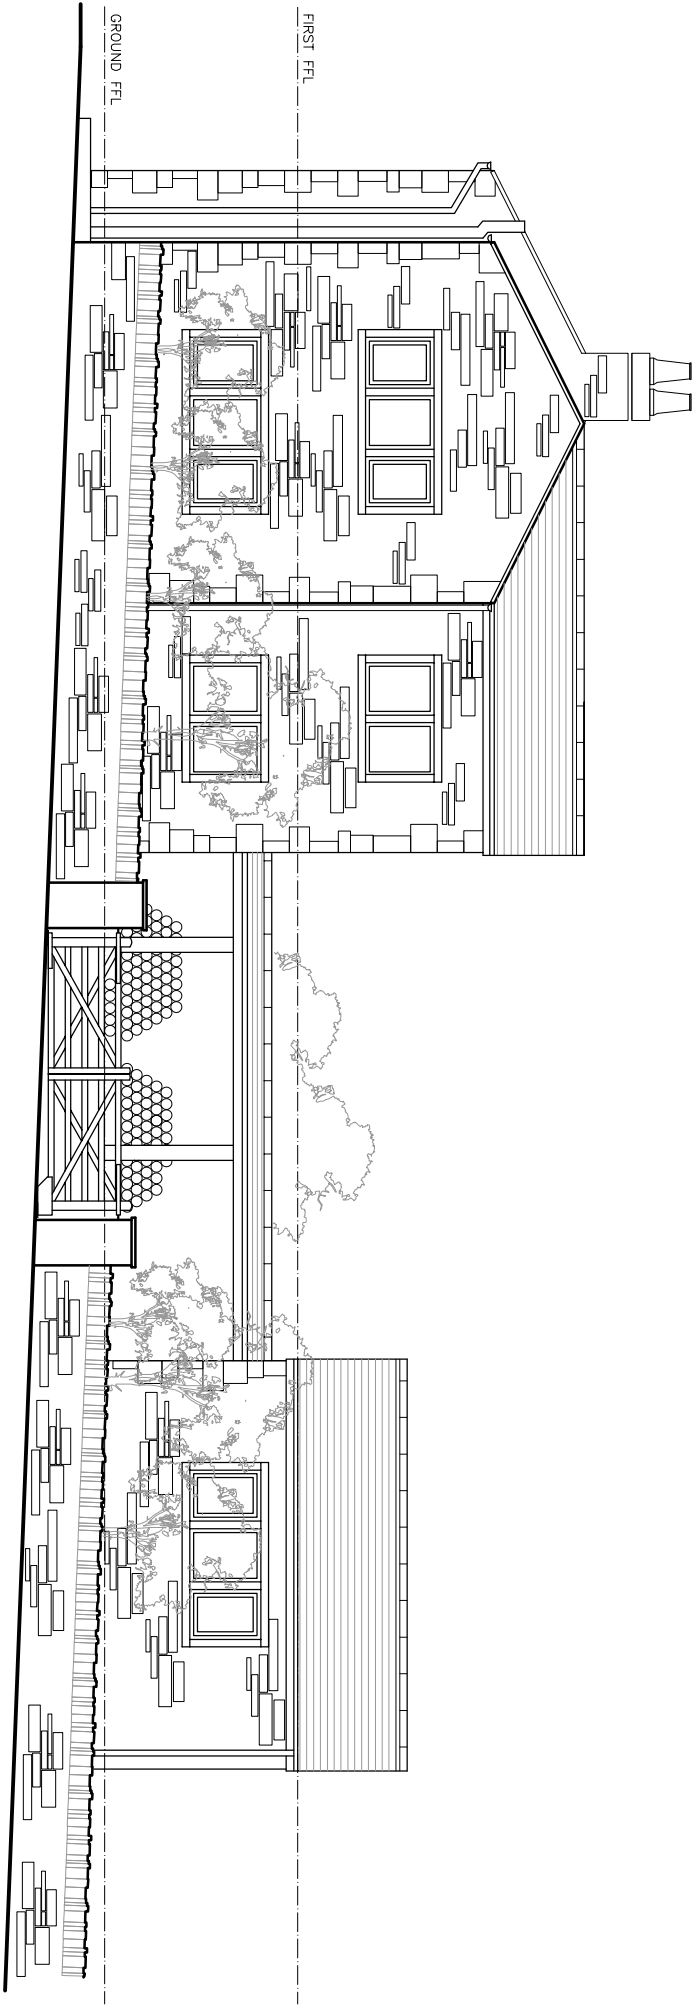

EXISTING SOUTH WEST ELEVATION (2)

©www.qwarchitects.co.uk 2020 | This Drawing is to be used in conjunction with all other project associated drawings and information. Do not touch form the drawing without the permission of the architect. This drawing is the property of the architect and is not to be reproduced without the written permission of the architect. No drawing is to be used for construction or other purposes without the written permission of the architect. All drawings are the property of the architect.

qww+q architects The Annex Lowerfold Farm Oswoldtwistle B354QA Tel: 01254 483648 Email: info@qwarchitects.com Web: www.qwarchitects.com Architects Registration Board	Client	L_WOLSTENHOLME	Scale	1:100	Sheet Size	A3	Drawing Status	PLANNING	Job Number	21-027	Drawn By	AW	Checked	AW
	Project	ROBINSONS_BARN WORSTON	Drawing Title	EXISTING_ELEVATIONS_1					Drawing Number	PL04	Revision	-	First Issue	APR_2024