



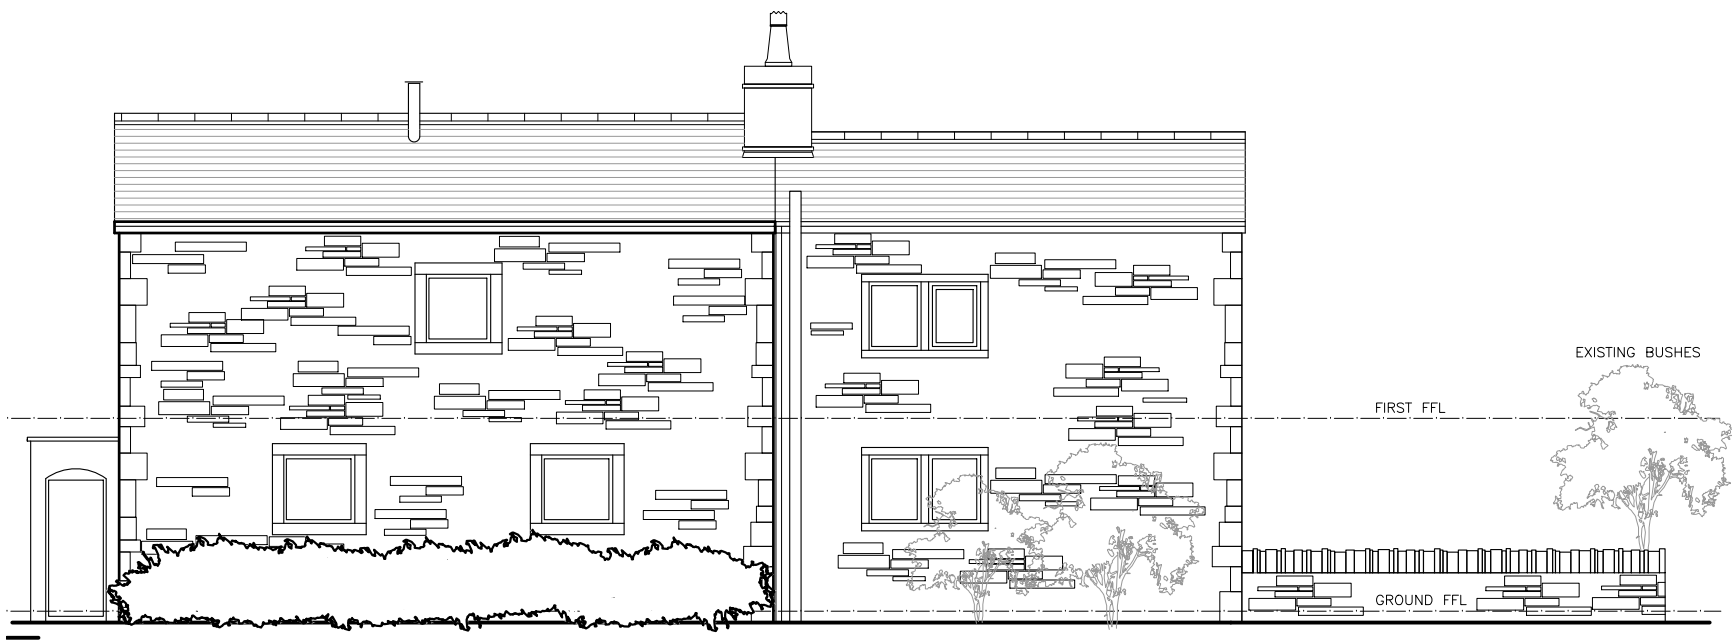

- MATERIALS KEY
1. NATURAL BLUE/GREY SLATE
 2. NATURAL LOCAL STONEMWORK TO MATCH EXISTING
 3. ALUMINIUM/HARDWOOD HERITAGE STYLE WINDOWS AND DOORS

EXISTING NORTH WEST ELEVATION (3)

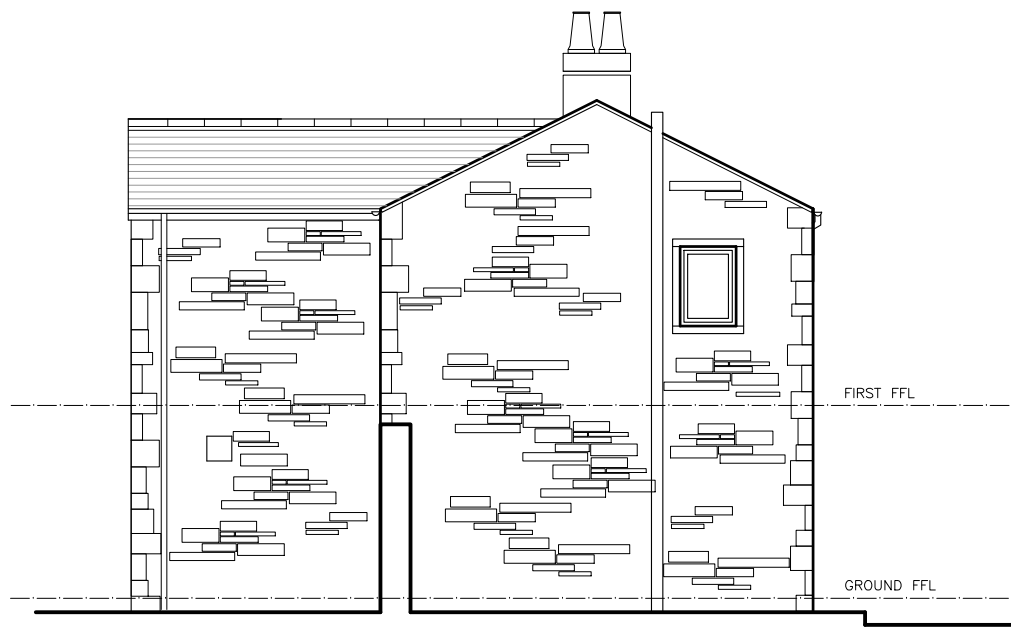

EXISTING NORTH EAST ELEVATION (4)

©aw+a architects ltd 2020 | This Drawing is to be read in conjunction with all other project associated drawings and information. Do not scale from this drawing. Report all errors, omissions and discrepancies to drawing author prior to construction or manufacture. This drawing is copyright and is the property of aw+a architects ltd

aw+a architects Private Residential Housing Commercial Conservation Domestic Tel: 01200 441269 Email: info@aw-aarchitects.com Web: www.aw-aarchitects.com Robinsons Barn Worston Clitheroe Lancs BB71QA arb Architects Registration Board	Client L WOLSTENHOLME		Scale 1:100	Sheet Size A3	Job Number 21-027	Drawn By AW	Checked AW
	Project ROBINSONS BARN WORSTON		Drawing Title EXISTING ELEVATIONS 2	Drawing Status PLANNING	Drawing Number PL05	Revision -	First Issue -