

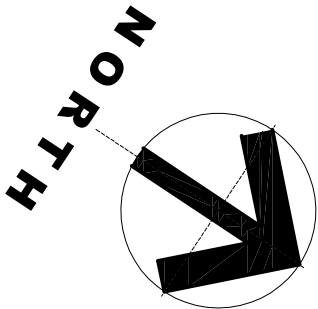


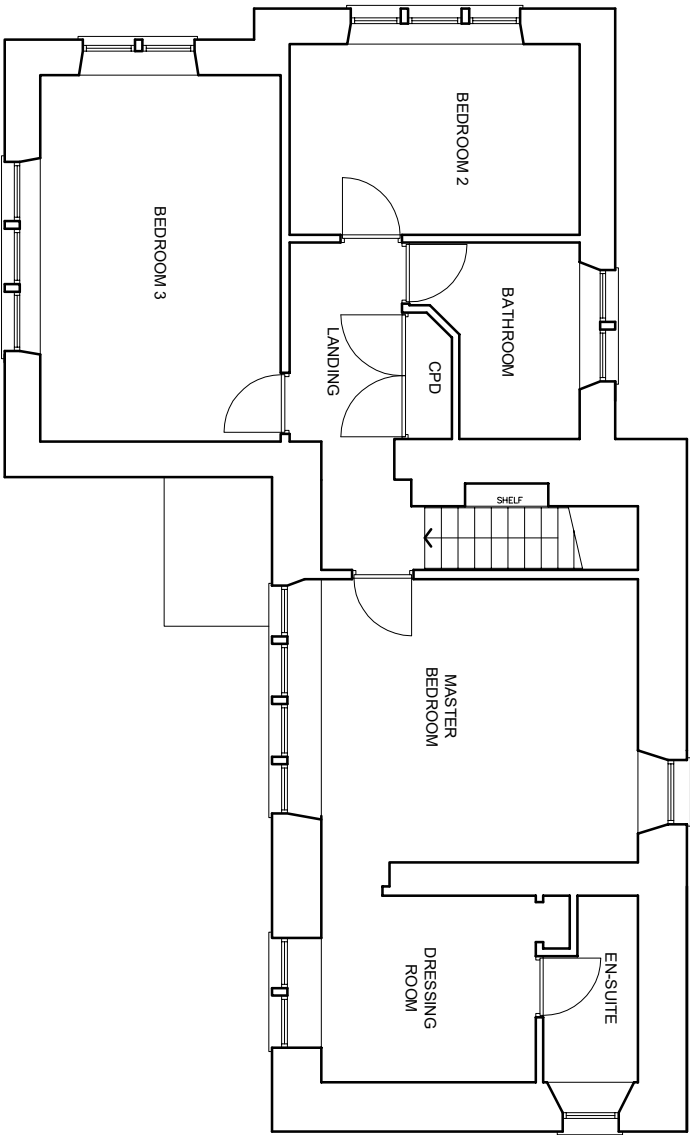

EXISTING FIRST FLOOR PLAN

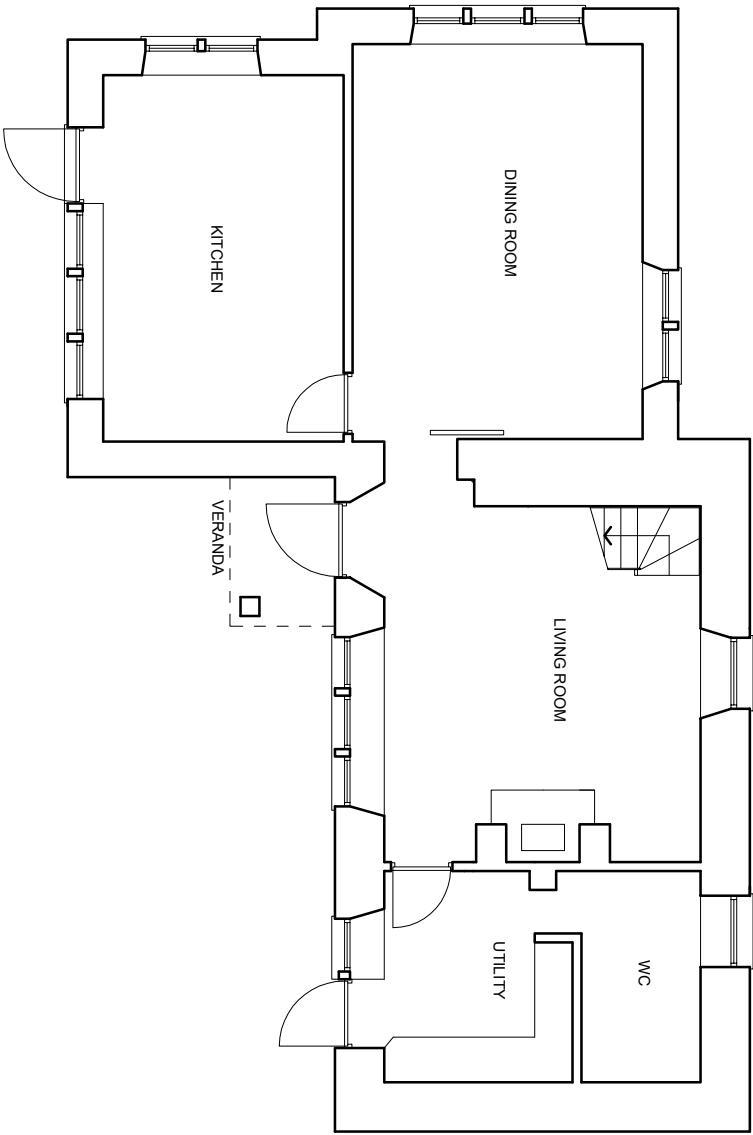

EXISTING GROUND FLOOR PLAN

qww+q architects The Annex Lowerfold Farm Oxwoldwistle BS54GA Private Residential Housing Commercial Conservation Domestic Tel: 01254 483648 Email: info@qwwarchitects.com Web: www.qwwarchitects.com Architects Registration Board		Client L_WOLSTENHOLME	Scale 1:100	Sheet Size A3	Job Number 21-027	Drawn By AW	Checked AW
Project ROBINSONS_BARN WORSTON		Drawing Title EXISTING_FLOOR PLANS	Drawing Status PLANNING		Drawing Number PL03	Revision -	First Issue APR_2024

©qww architects Ltd 2020 | This Drawing is to be used in conjunction with all other project associated drawings and information. Do not scale from this drawing. Reproduction of this drawing without written permission is prohibited. All drawings are the property of qww architects. Ltd