



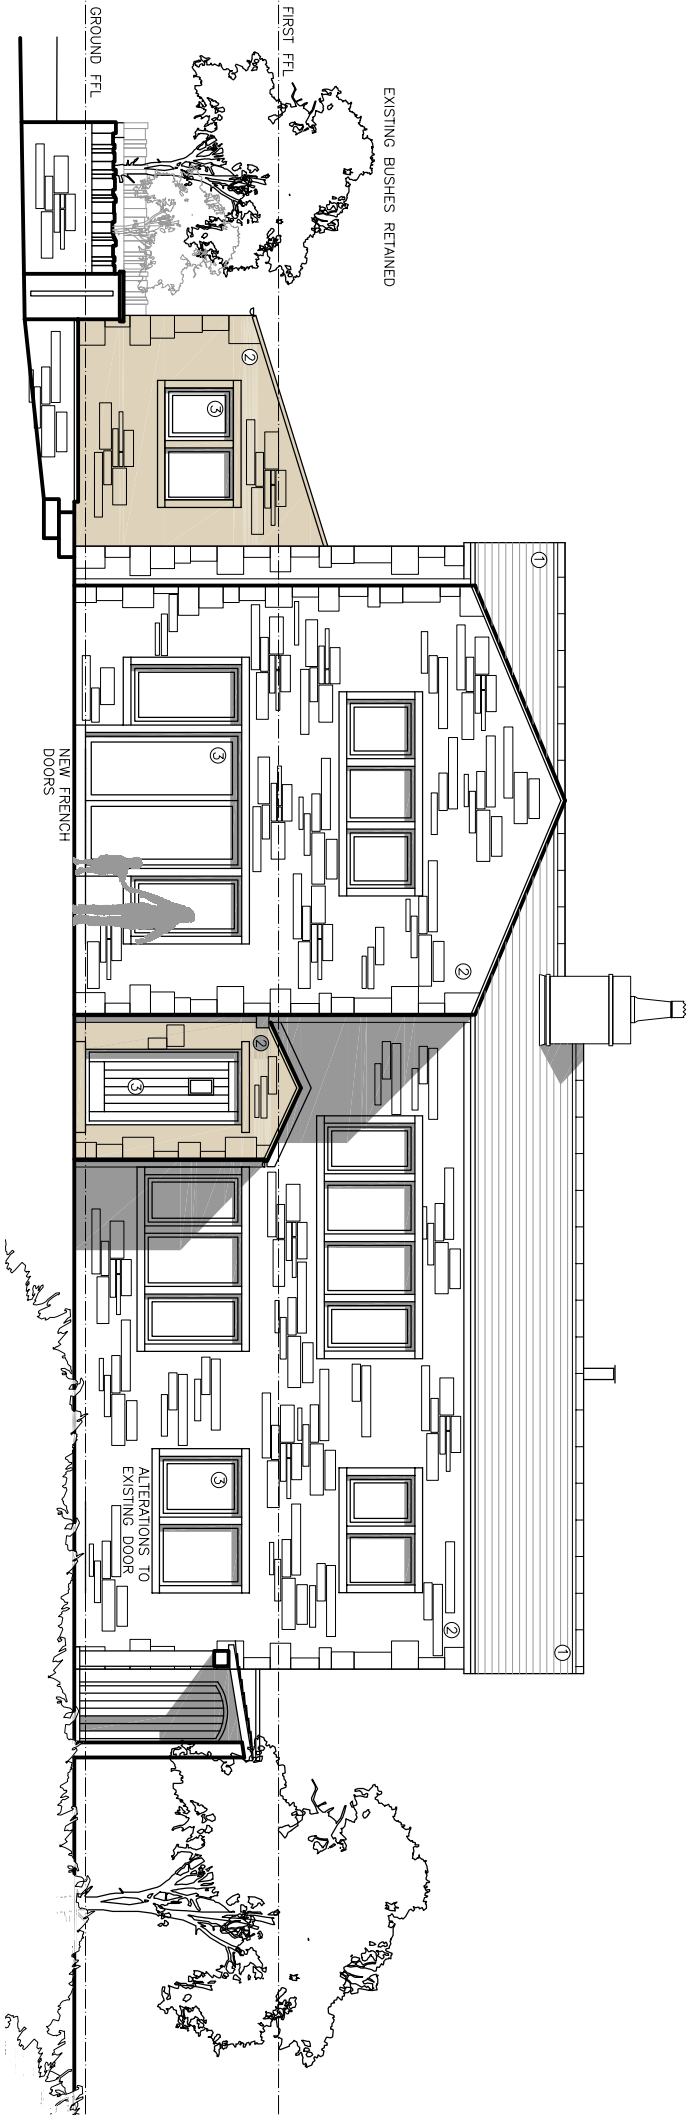

- MATERIALS KEY
1. NATURAL BLUE/GREY SLATE
 2. NATURAL LOCAL STONEMWORK TO MATCH EXISTING
 3. ALUMINIUM/HARDWOOD HERITAGE STYLE WINDOWS AND DOORS

PROPOSED SOUTH EAST ELEVATION (1)

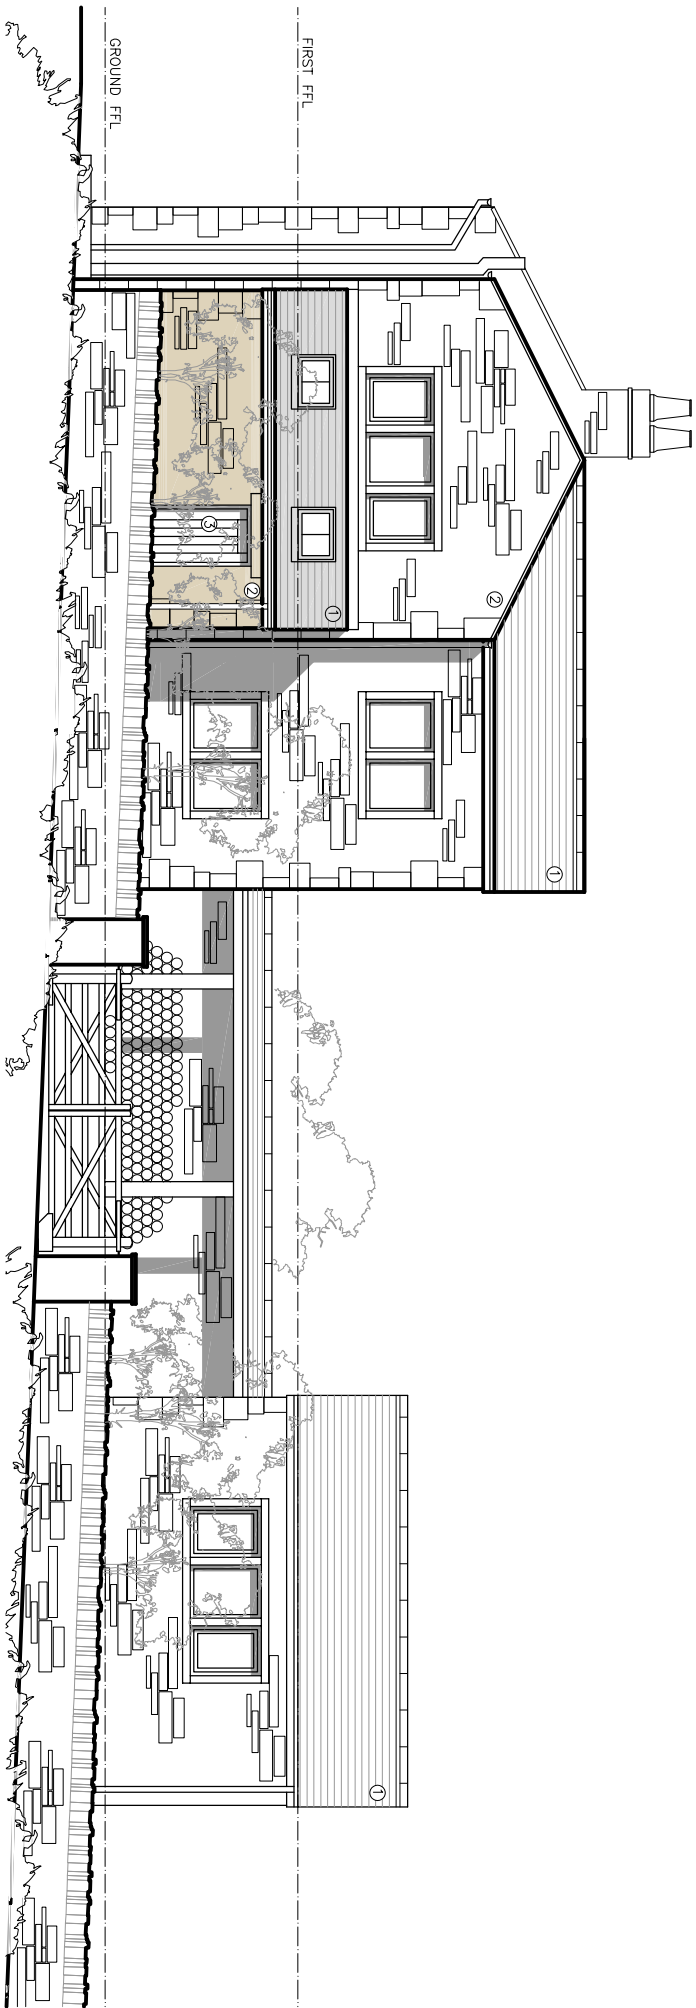

PROPOSED SOUTH WEST ELEVATION (2)

©www.qwarchitects.co.uk 2020 | This Drawing is to be used in conjunction with all other project associated documentation. Do not scale from this drawing. It is a condition of development to drawing when prior to construction or completion. This drawing is copyright and the property of QW Architects. All rights reserved.

QW+Q architects The Annexe Lowerfold Farm Oswoldtwistle B354DA Architects Registration Board Private Residential Housing Commercial Conservation Domestic Tel: 01254 483848 Email: info@qwarchitects.com Web: www.qwarchitects.com	Client	Scale	Sheet Size	Job Number	Drawn By	Checked
	Project L_WOLSTENHOLME ROBINSONS_BARN WORSTON	1:100 Drawing Title PROPOSED_ELEVATIONS_1	A3 Drawing Scale PLANNING	21-027 Drawing Number PL08	AW Revision -	AW Final Issue APR_2024