

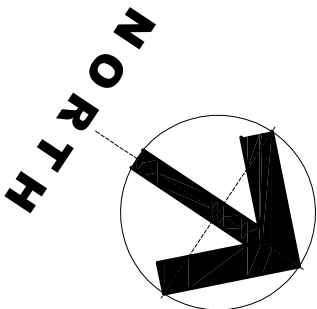


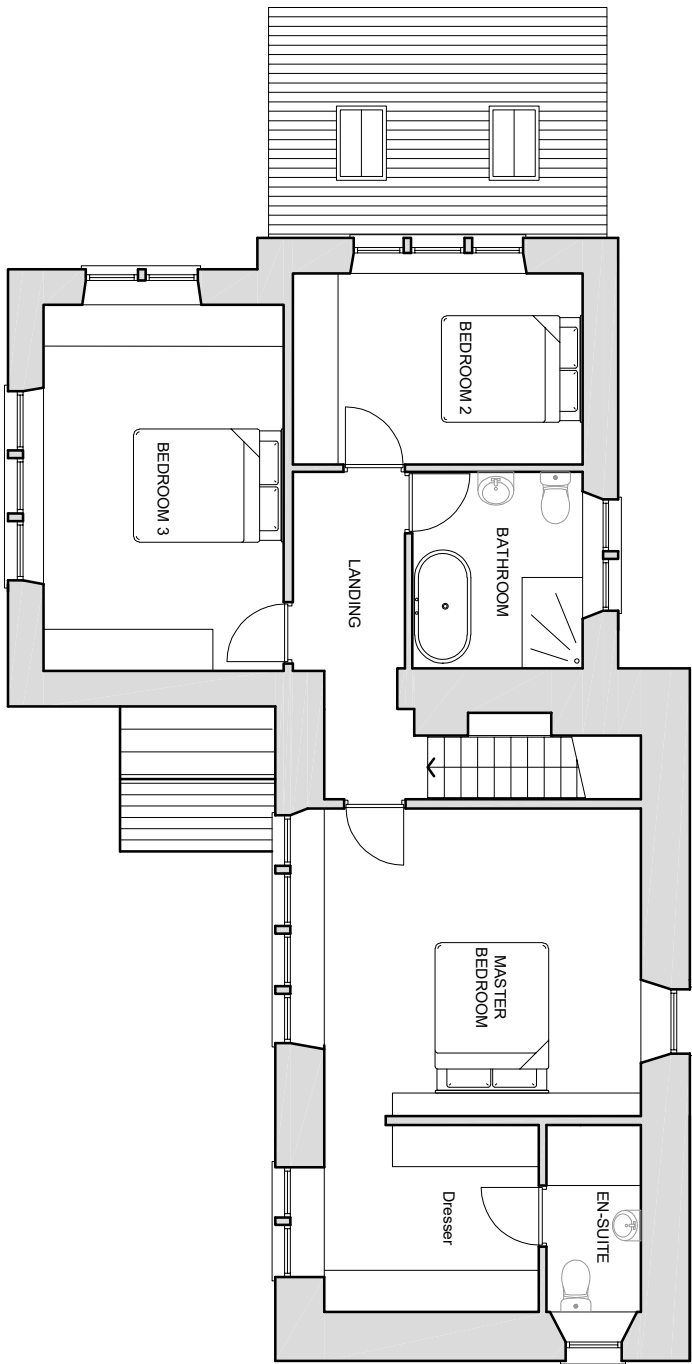

PROPOSED FIRST FLOOR PLAN

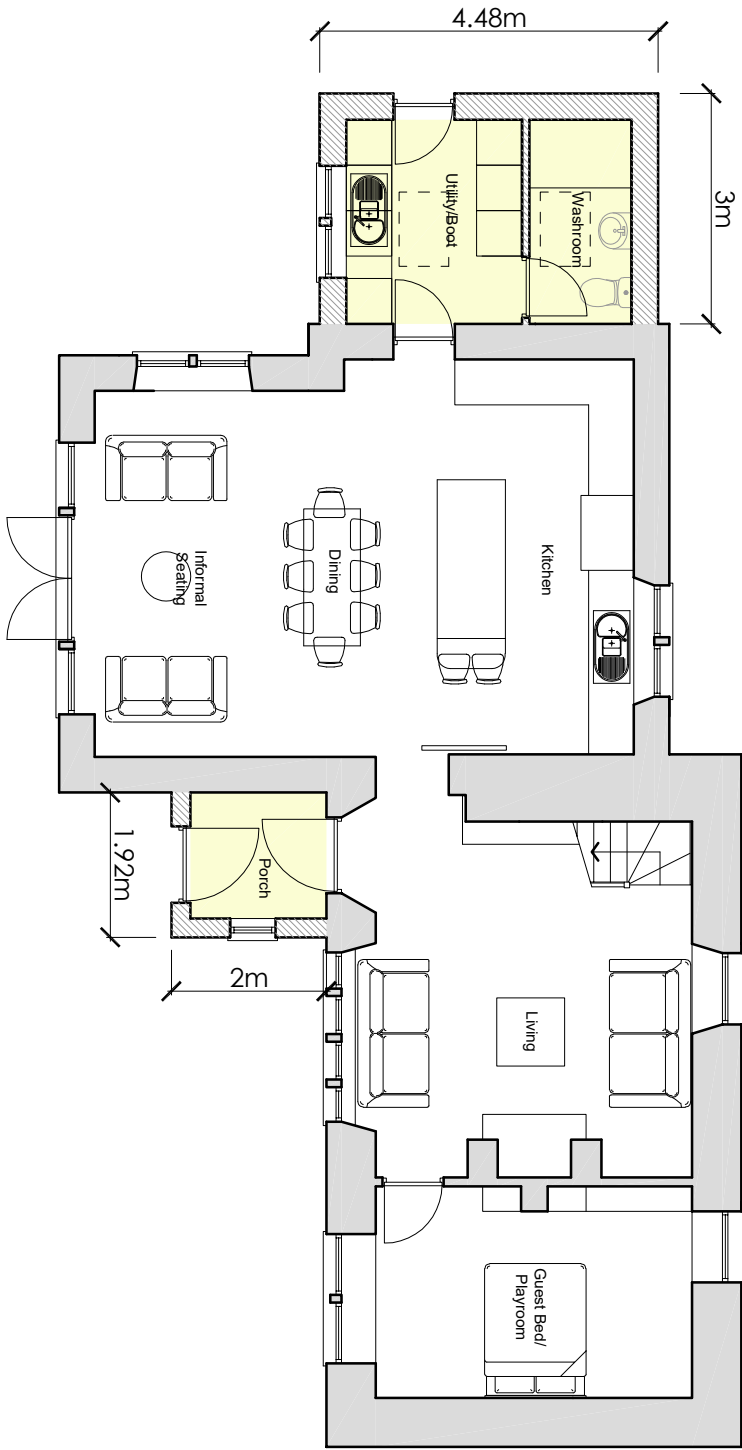

PROPOSED GROUND FLOOR PLAN

qww+q architects Private Residential Housing Commercial Conservation Domestic Tel: 01254 485848 Email: info@qww-architects.com Web: www.qww-architects.com The Annex Lowerfold Farm Oswoldtwistle B354CA Architects Registration Board		Client L_WOLSTENHOLME	Scale 1:100	Sheet Size A3	Drawing Status PLANNING	Job Number 21-027	Drawn By AW	Checked AW
Project ROBINSONS_BARN WORSTON		Drawing Title PROPOSED_FLOOR PLANS			Revision -	Drawing Number PL07	First Issue APR_2024	

©qww architects Ltd 2020 | This Drawing is to be used in conjunction with all other project associated drawings and information. Do not scale from this drawing. All dimensions and descriptions are drawing only prior to construction or installation. This drawing is copyright and the property of qww architects, Ltd.