


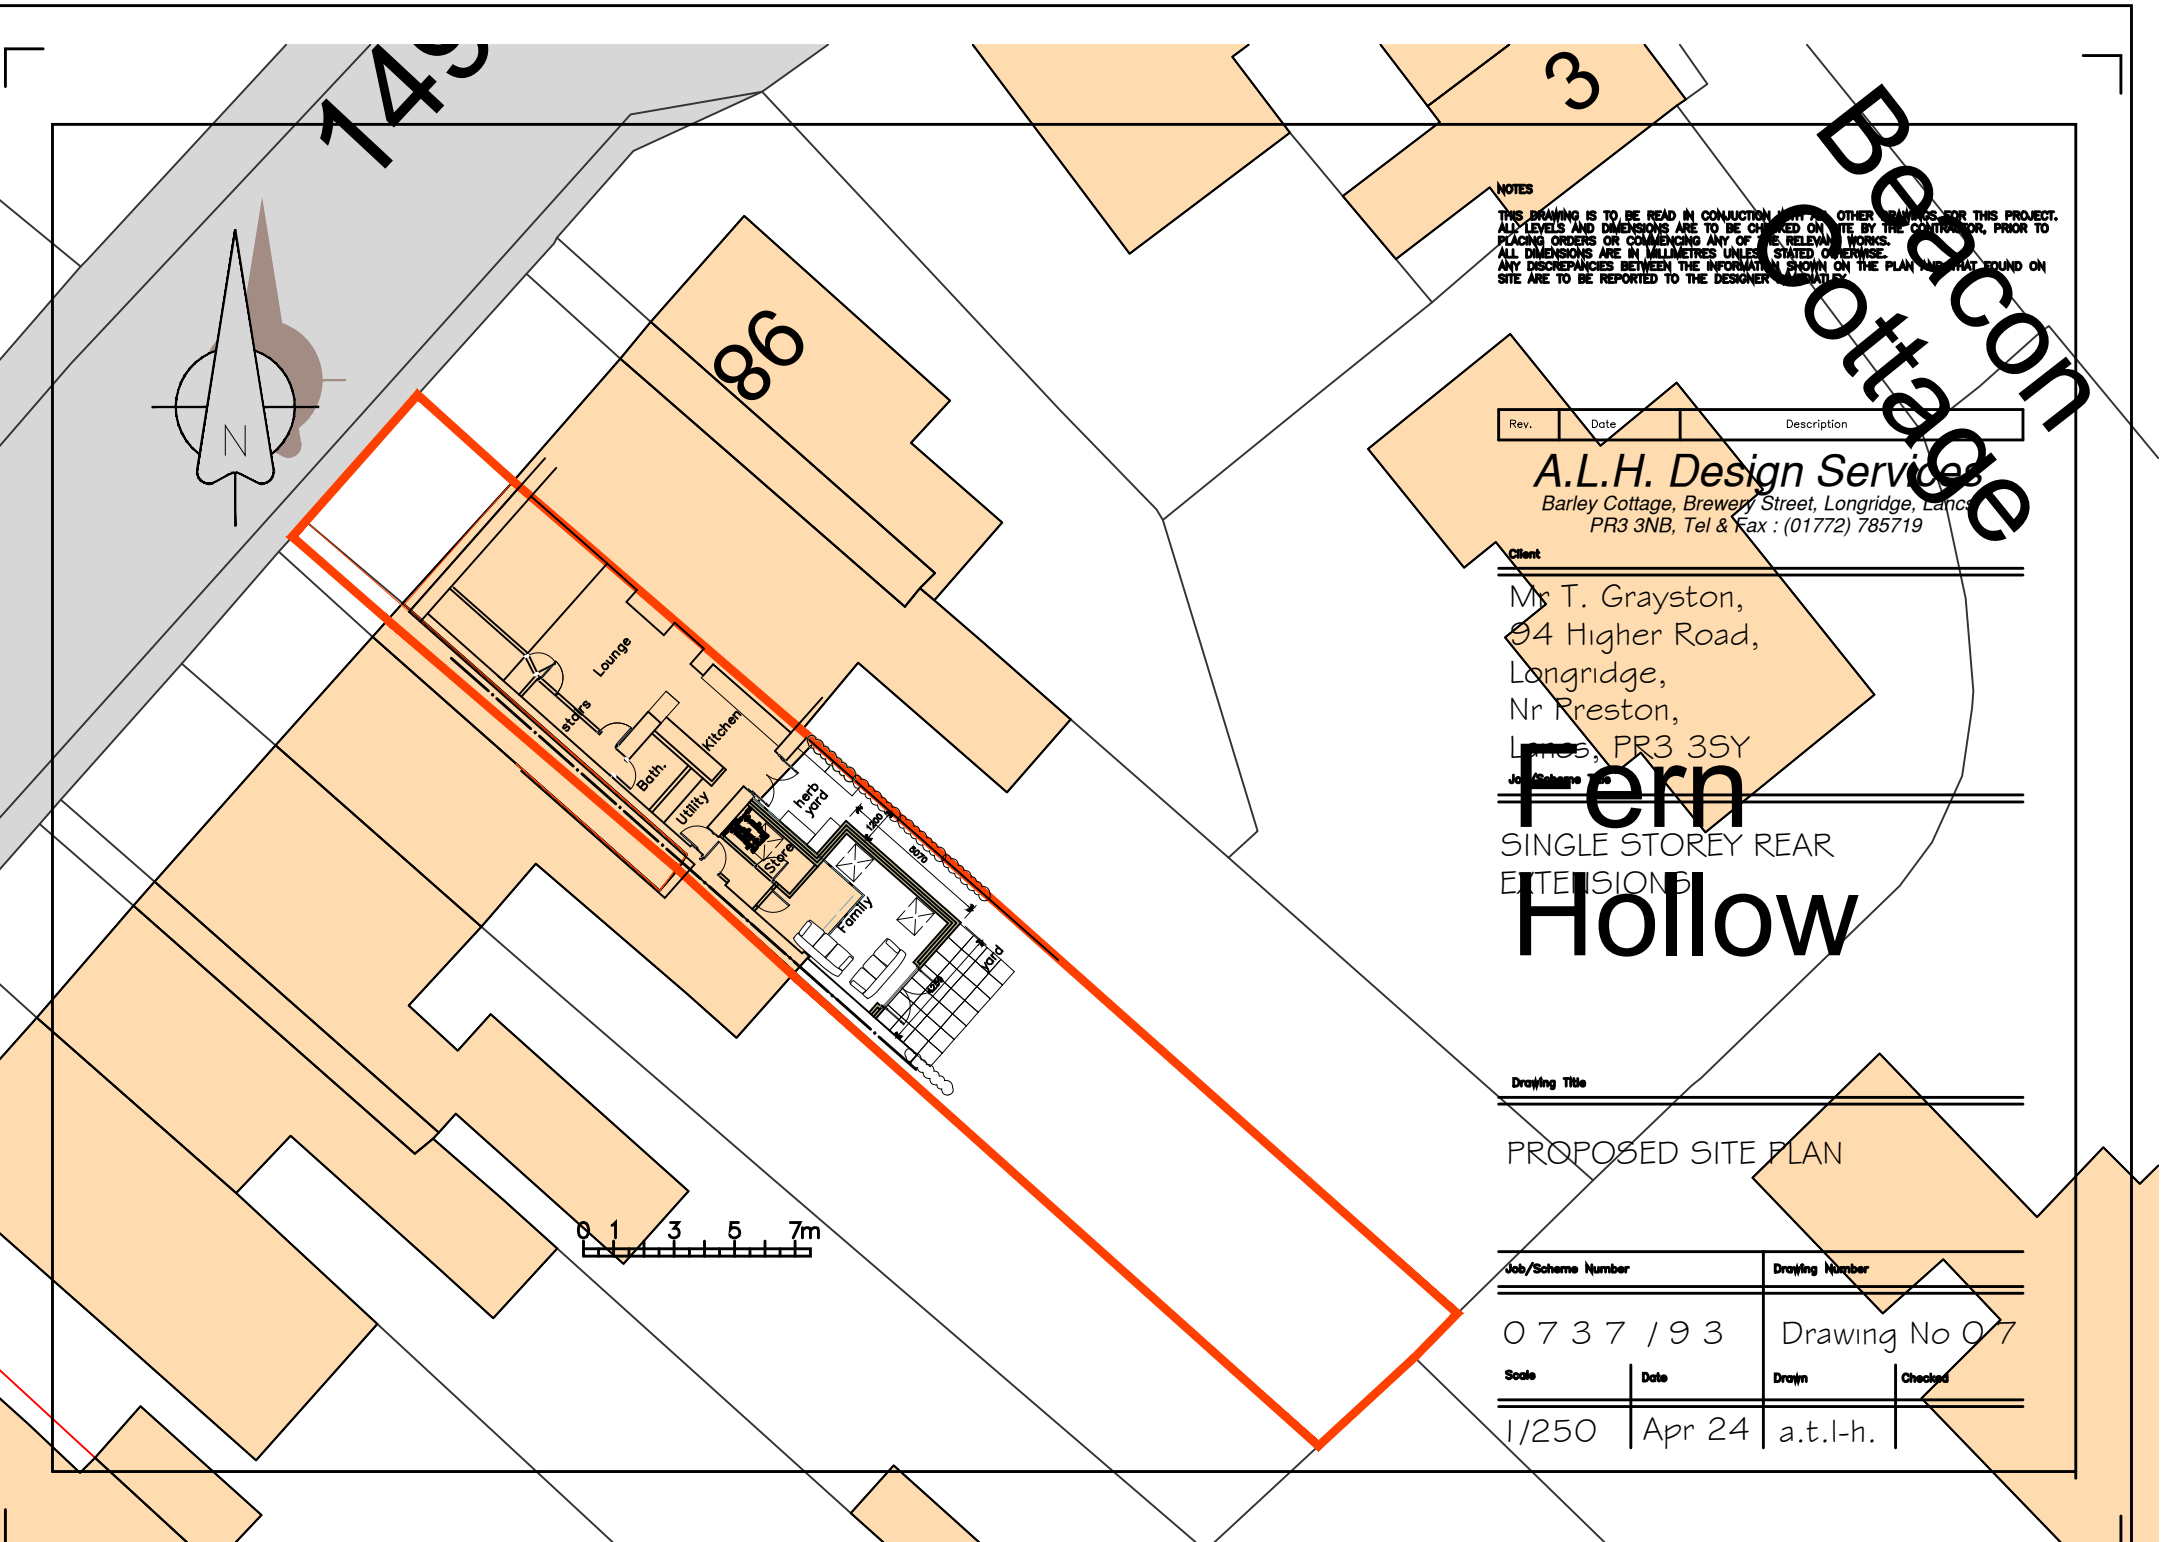

NOTES
THIS DRAWING IS TO BE READ IN CONJUNCTION WITH ANY OTHER DRAWINGS FOR THIS PROJECT.
ALL LEVELS AND DIMENSIONS ARE TO BE CHECKED ON SITE BY THE CONTRACTOR, PRIOR TO
PLACING ORDERS OR COMMENCING ANY OF THE RELEVANT WORKS.
ALL DIMENSIONS ARE IN MILLIMETRES UNLESS OTHERWISE STATED OTHERWISE.
ANY DISCREPANCIES BETWEEN THE INFORMATION SHOWN ON THE PLAN AND WHAT FOUND ON
SITE ARE TO BE REPORTED TO THE DESIGNER IMMEDIATELY.

Rev.	Date	Description
------	------	-------------

A.L.H. Design Services
Barley Cottage, Brewery Street, Longridge, Lancs
PR3 3NB, Tel & Fax : (01772) 785719

Client
Mr T. Grayston,
94 Higher Road,
Longridge,
Nr Preston,
Lancs, PR3 3SY
Job/Scheme No

Fern Hollow

SINGLE STOREY REAR
EXTENSIONS

Drawing Title

PROPOSED SITE PLAN

Job/Scheme Number		Drawing Number	
0 7 3 7 / 9 3		Drawing No 0 7	
Scale	Date	Drawn	Checked
1/250	Apr 24	a.t.l-h.	