



This drawing is to be read in conjunction with all relevant Architect, consultants' and specialists' drawings and specifications. The Architect is to be notified of any discrepancies before proceeding. Do not scale from this drawing. All dimensions and levels are to be checked on site. This drawing is subject to copyright. All work carried out before Planning and Building Permission has been granted is at the contractor's risk.
Note: proposed drawing based on OS dwg information. All illustrated dimensions are approximate and all site dimensions are to be checked on site and subject to site survey.

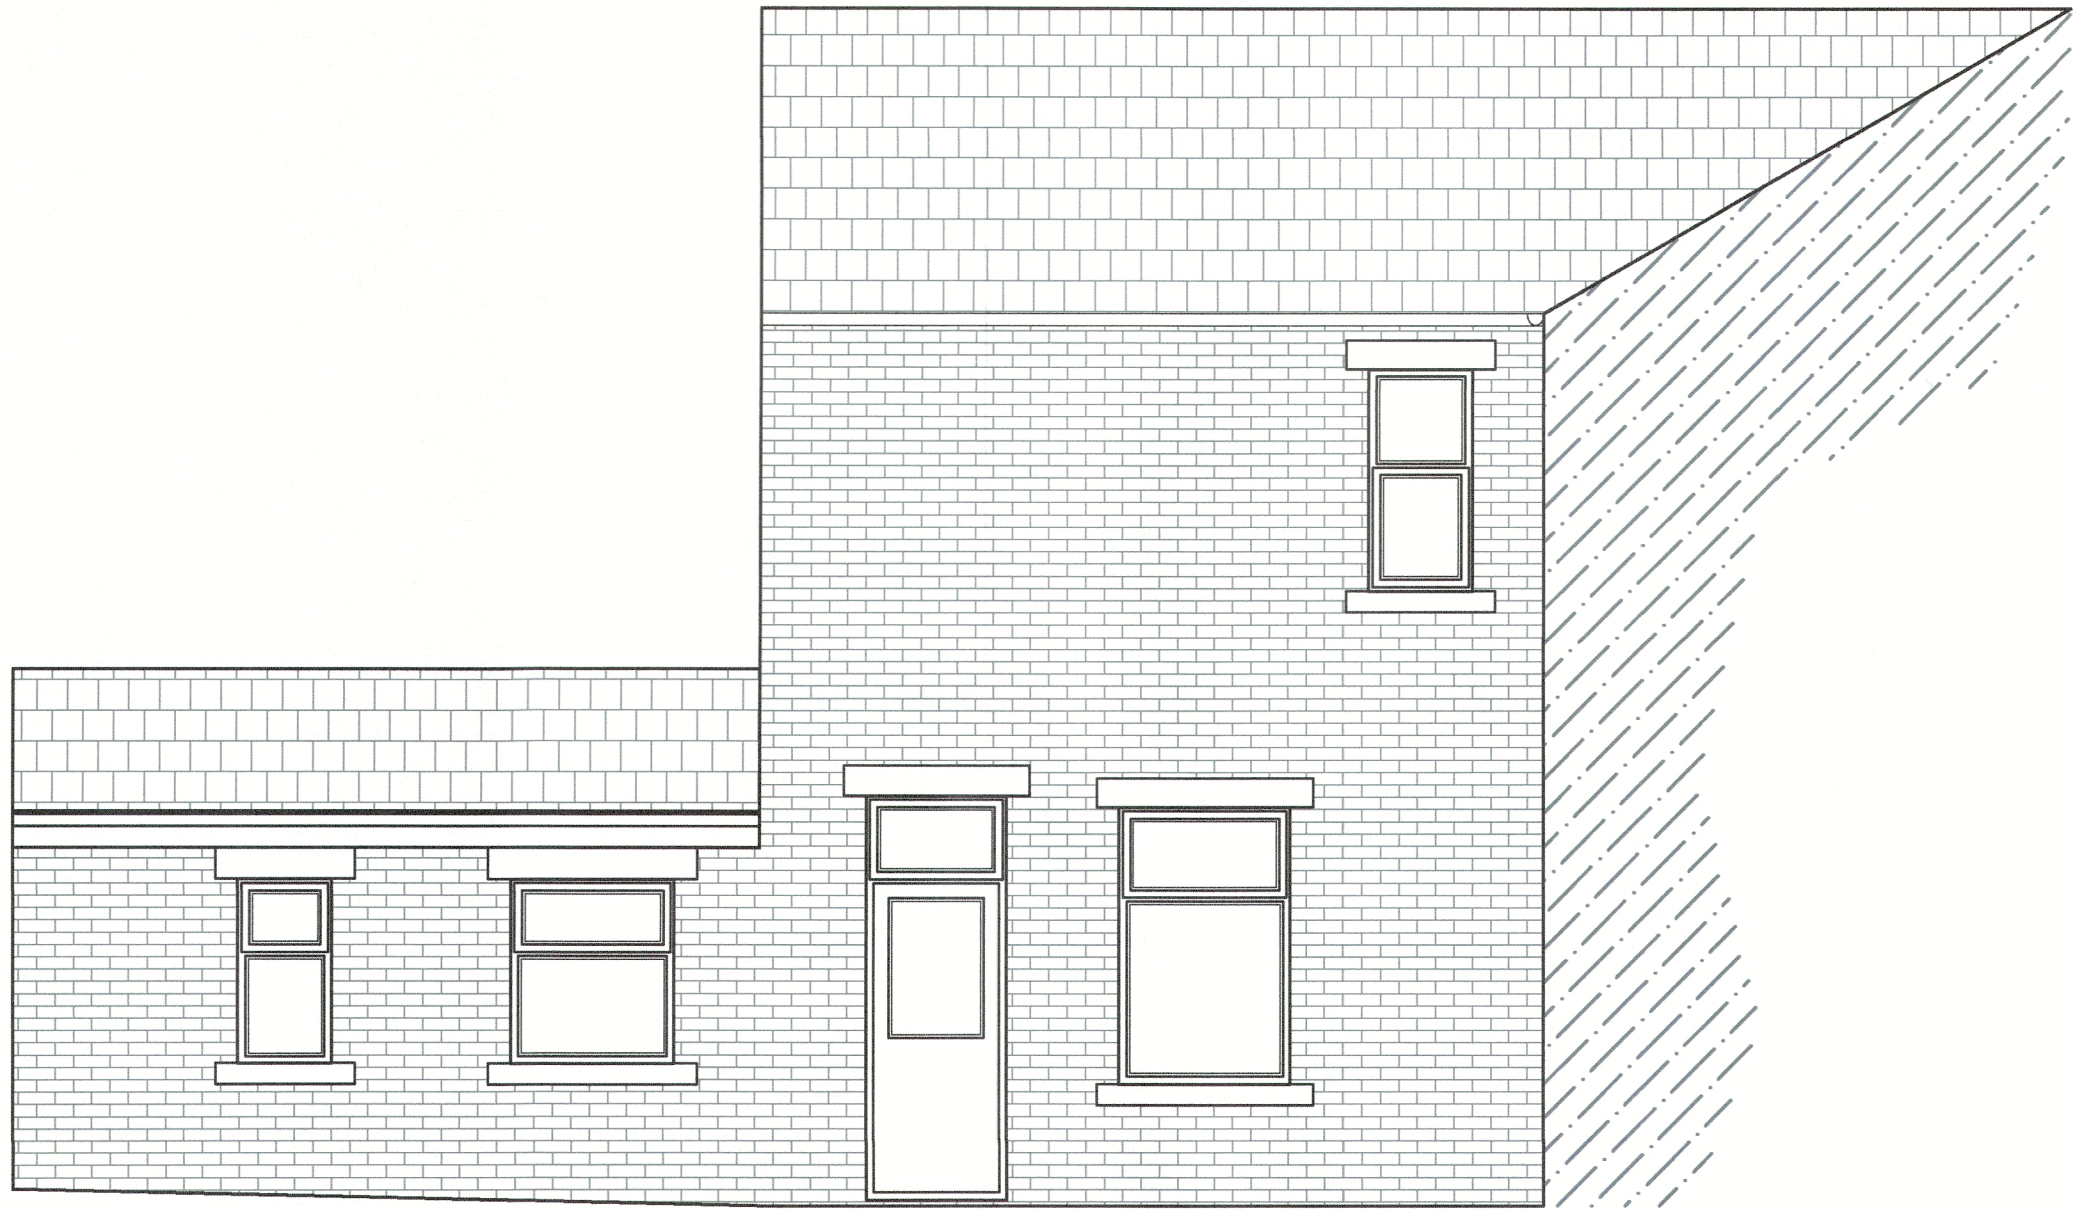


EXISTING SIDE ELEVATION (NORTH)

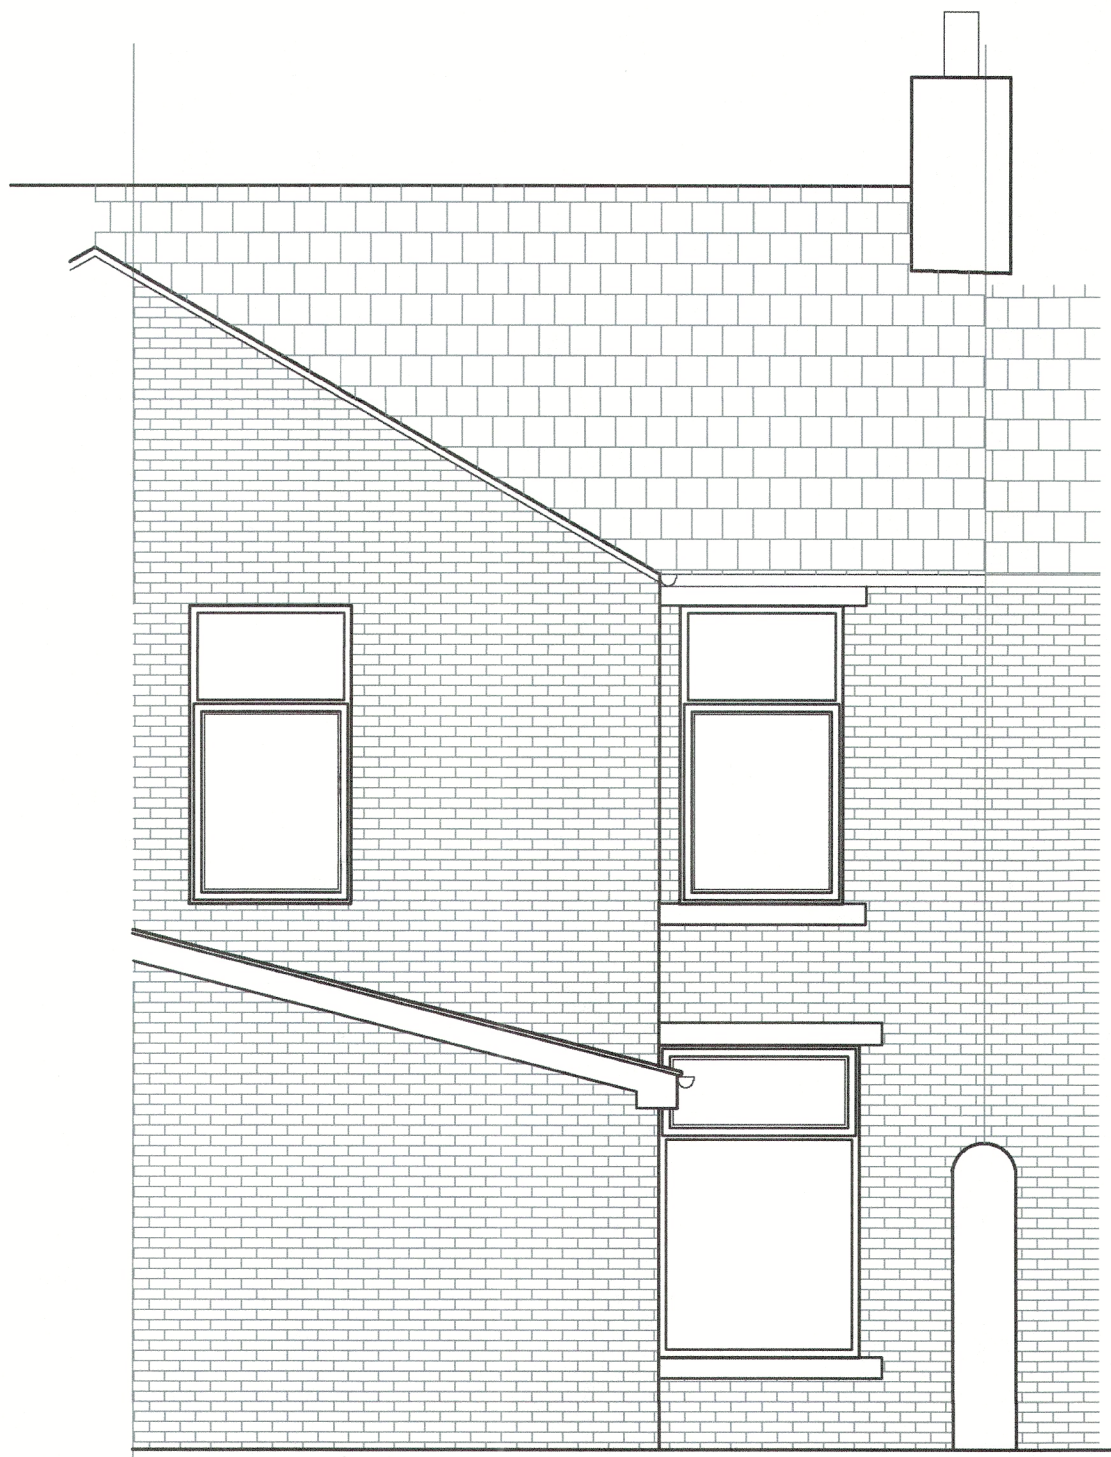


EXISTING REAR ELEVATION (EAST)




EXISTING FRONT ELEVATION (WEST)

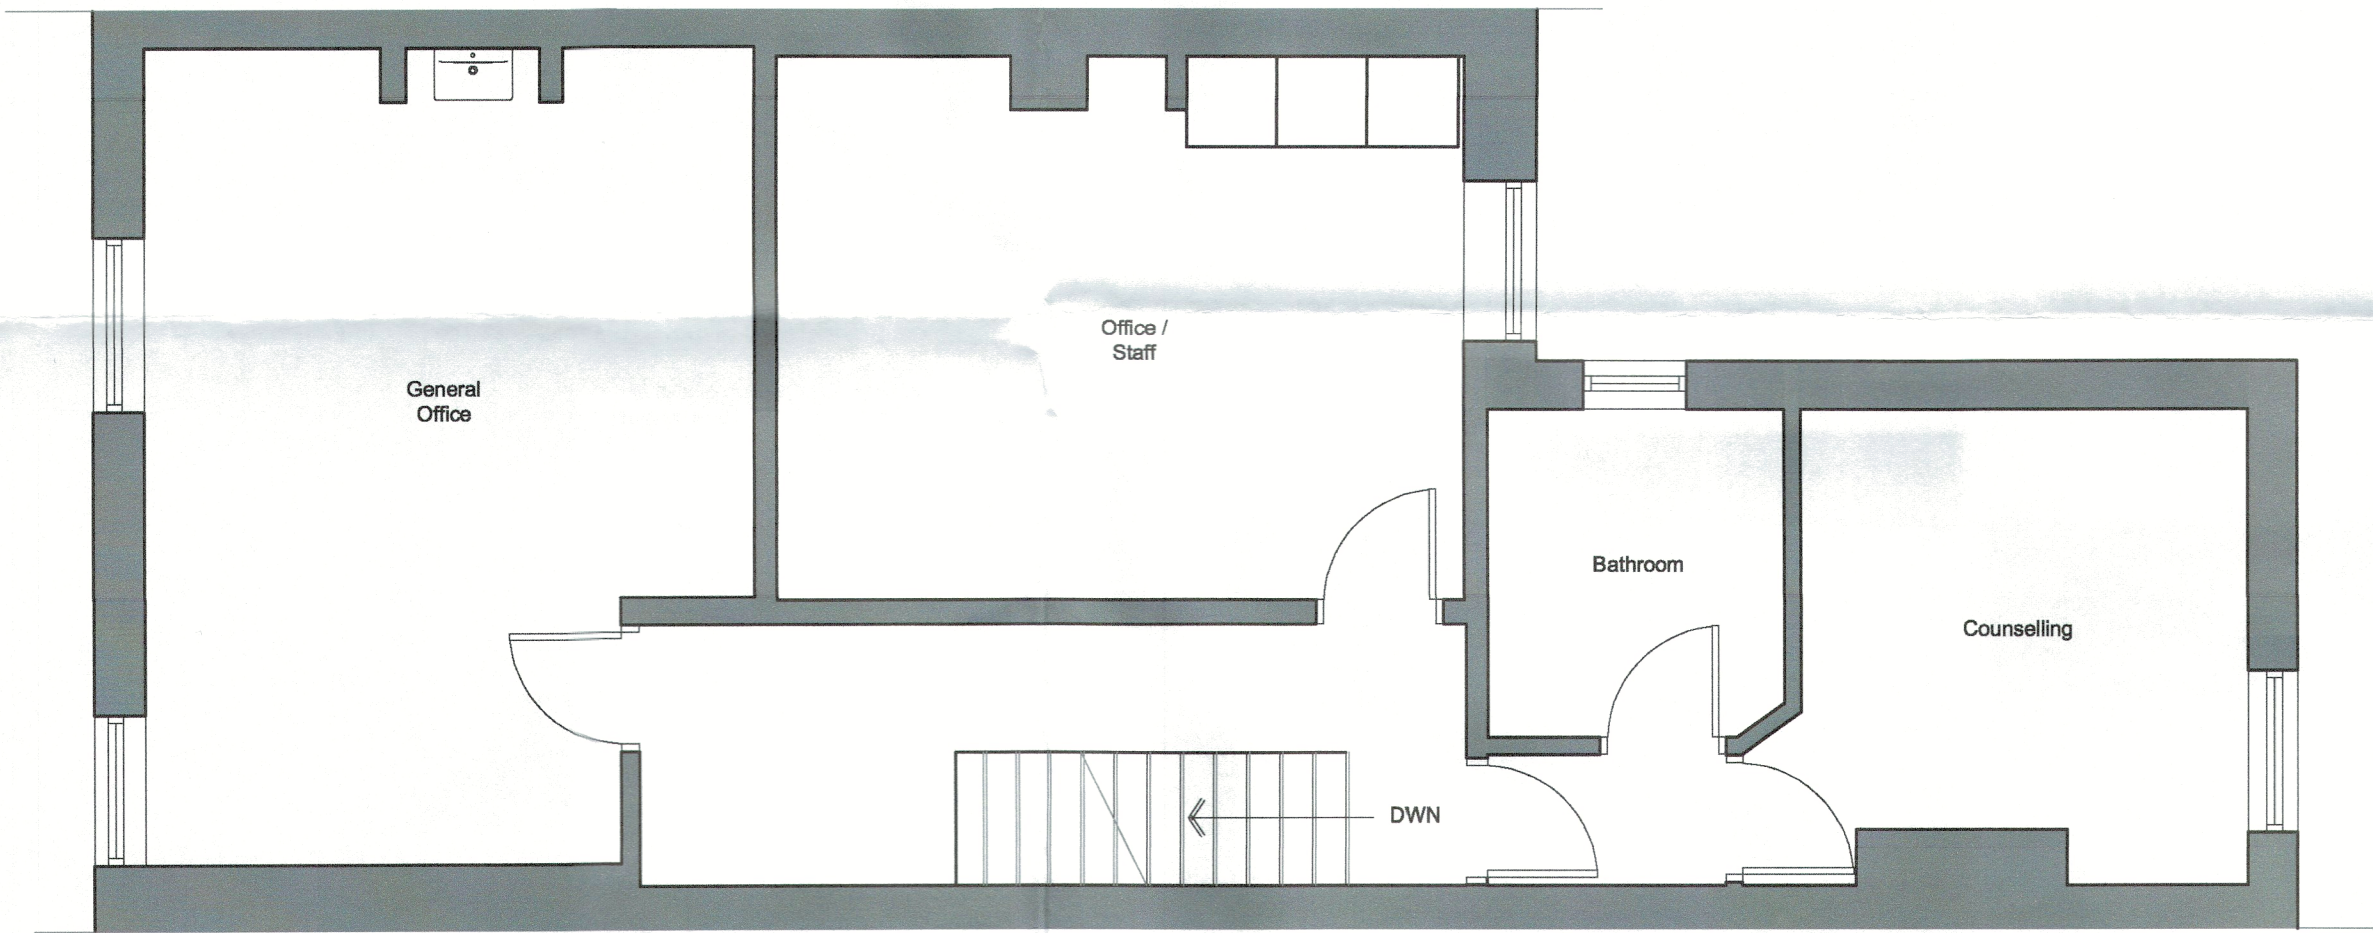

EXISTING FIRST FLOOR PLAN

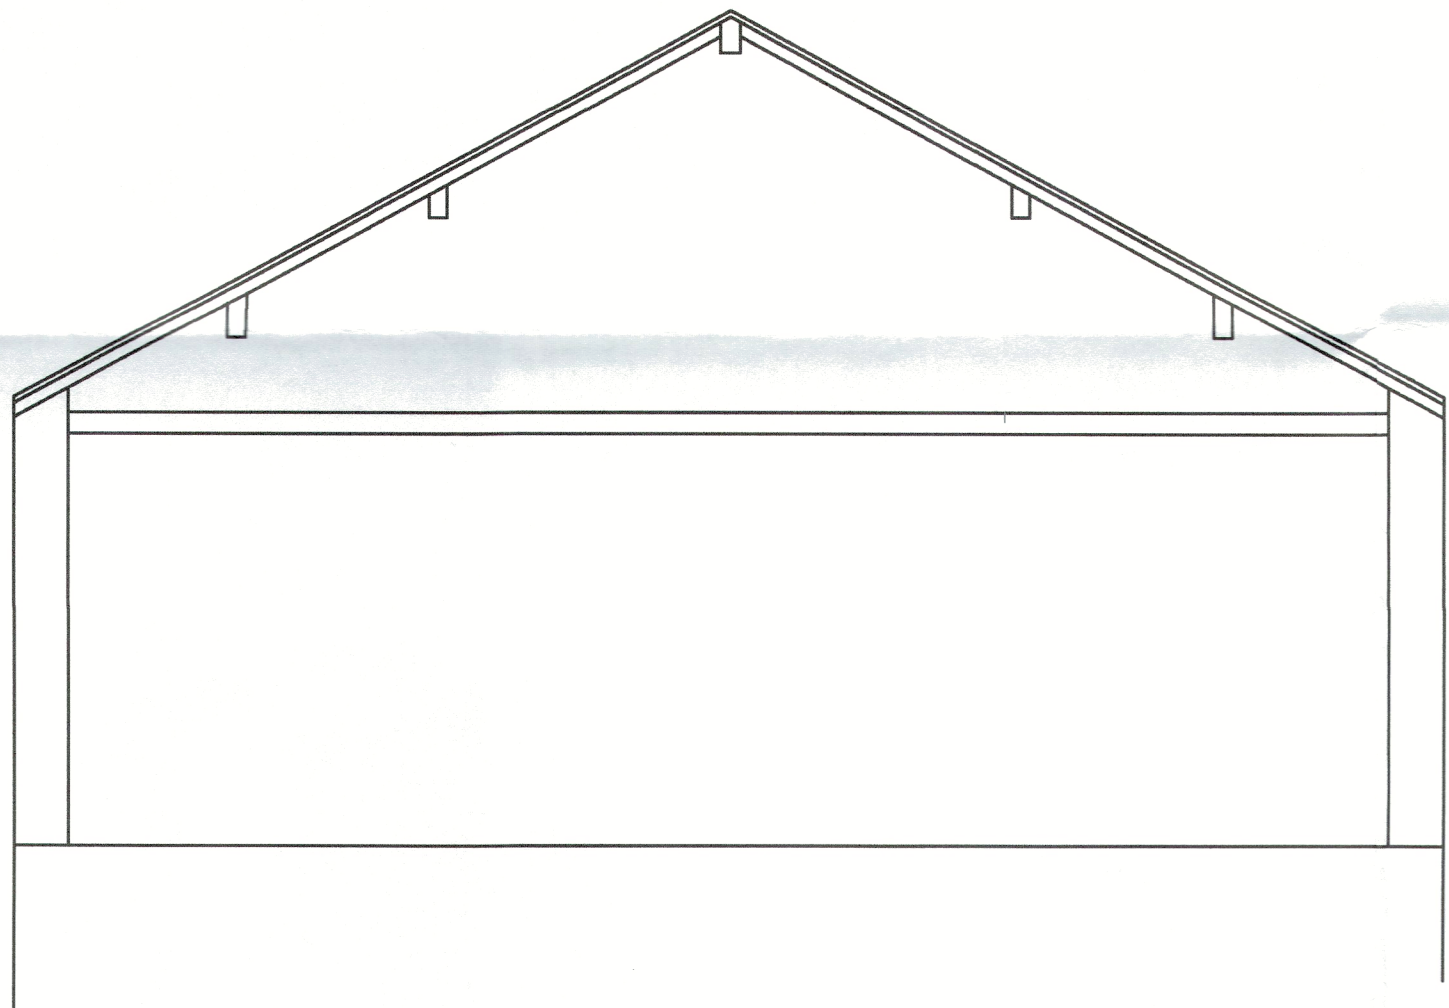

EXISTING SECTION THRO FIRST FLOOR AND ROOF SPACE

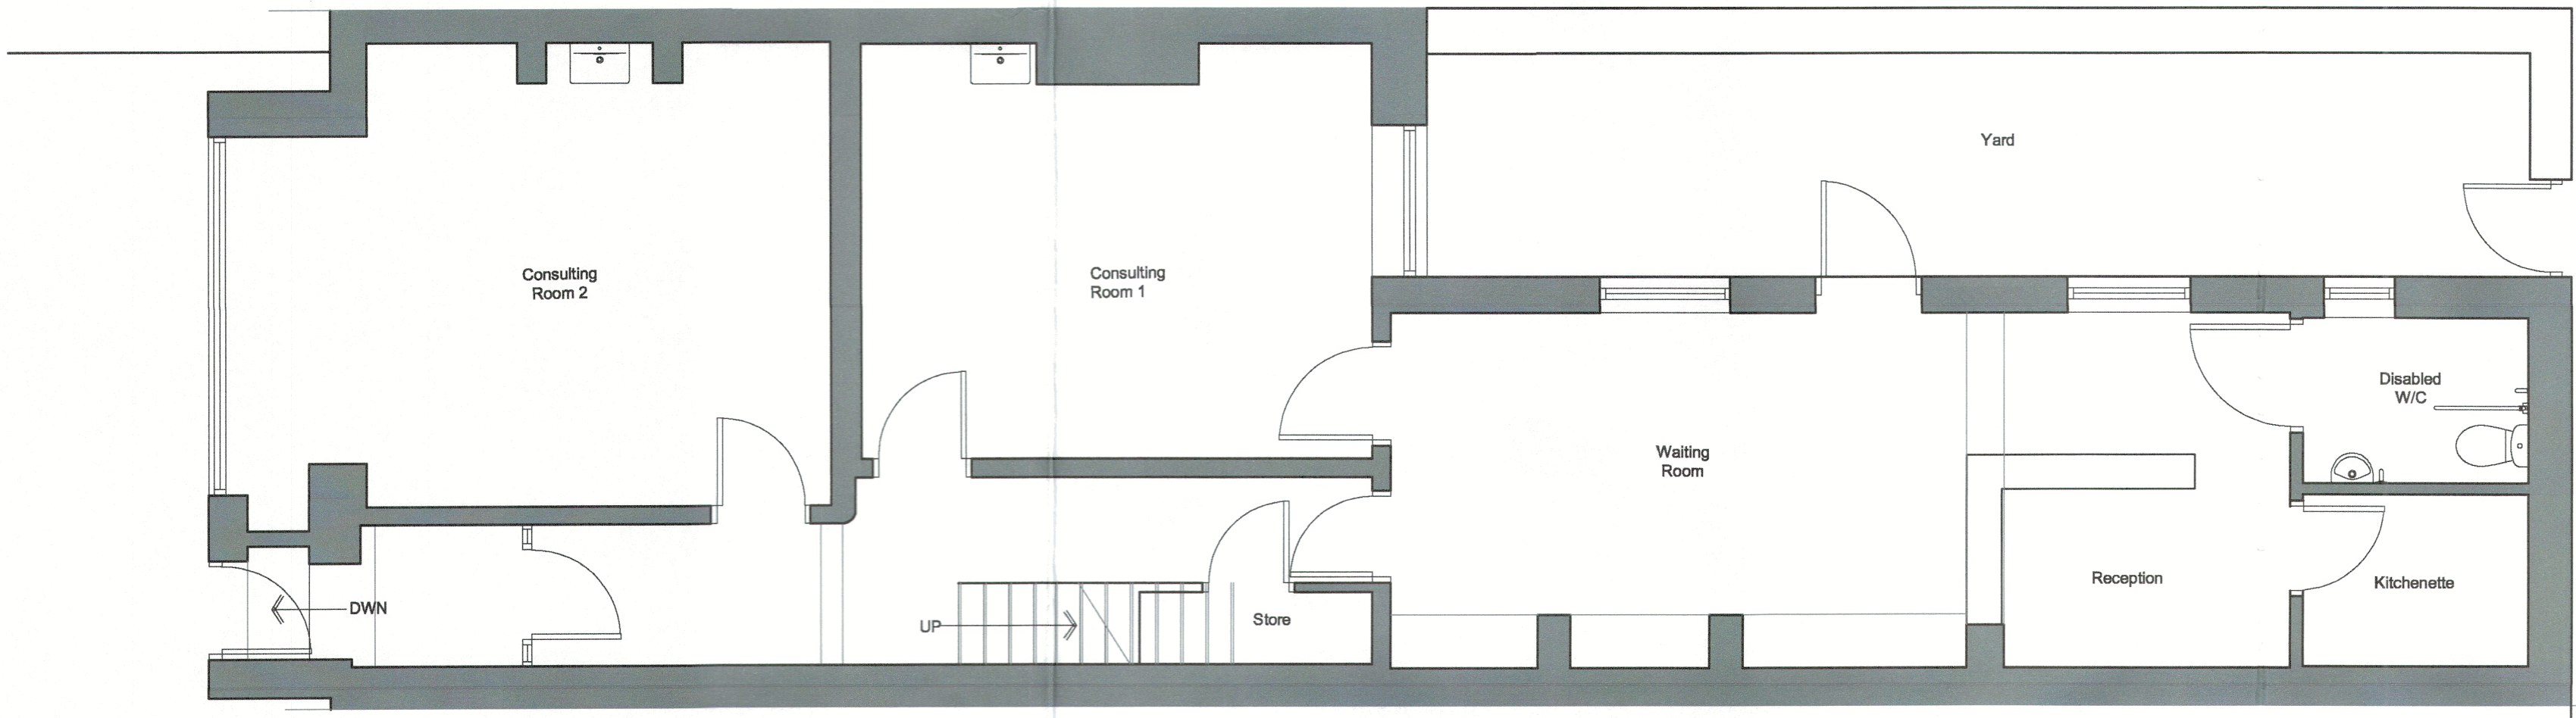

EXISTING GROUND FLOOR PLAN

320240333P

Client		
The Castle Medical Group		
Job Title		
Amount of Potential Consulting Rooms at 6 Railway View Road Clitheroe		
Drawing Title		
Existing Floor Plan, Elevations & Section		
Scale	Date	Drawn
1:50 @ A1	May 2022	WJB

spa
ARCHITECTS
SUNDERLAND PEACOCK & ASSOCIATES LTD.
HAZEL NERE, PIMLICO ROAD, CLITHEROE
LANCASHIRE, BB7 2AG
T 01200 420178 F 01200 427328
E info@sunderlandpeacock.com
www.sunderlandpeacock.com



6670 - E01