


KING ST.

CASTLE ST.

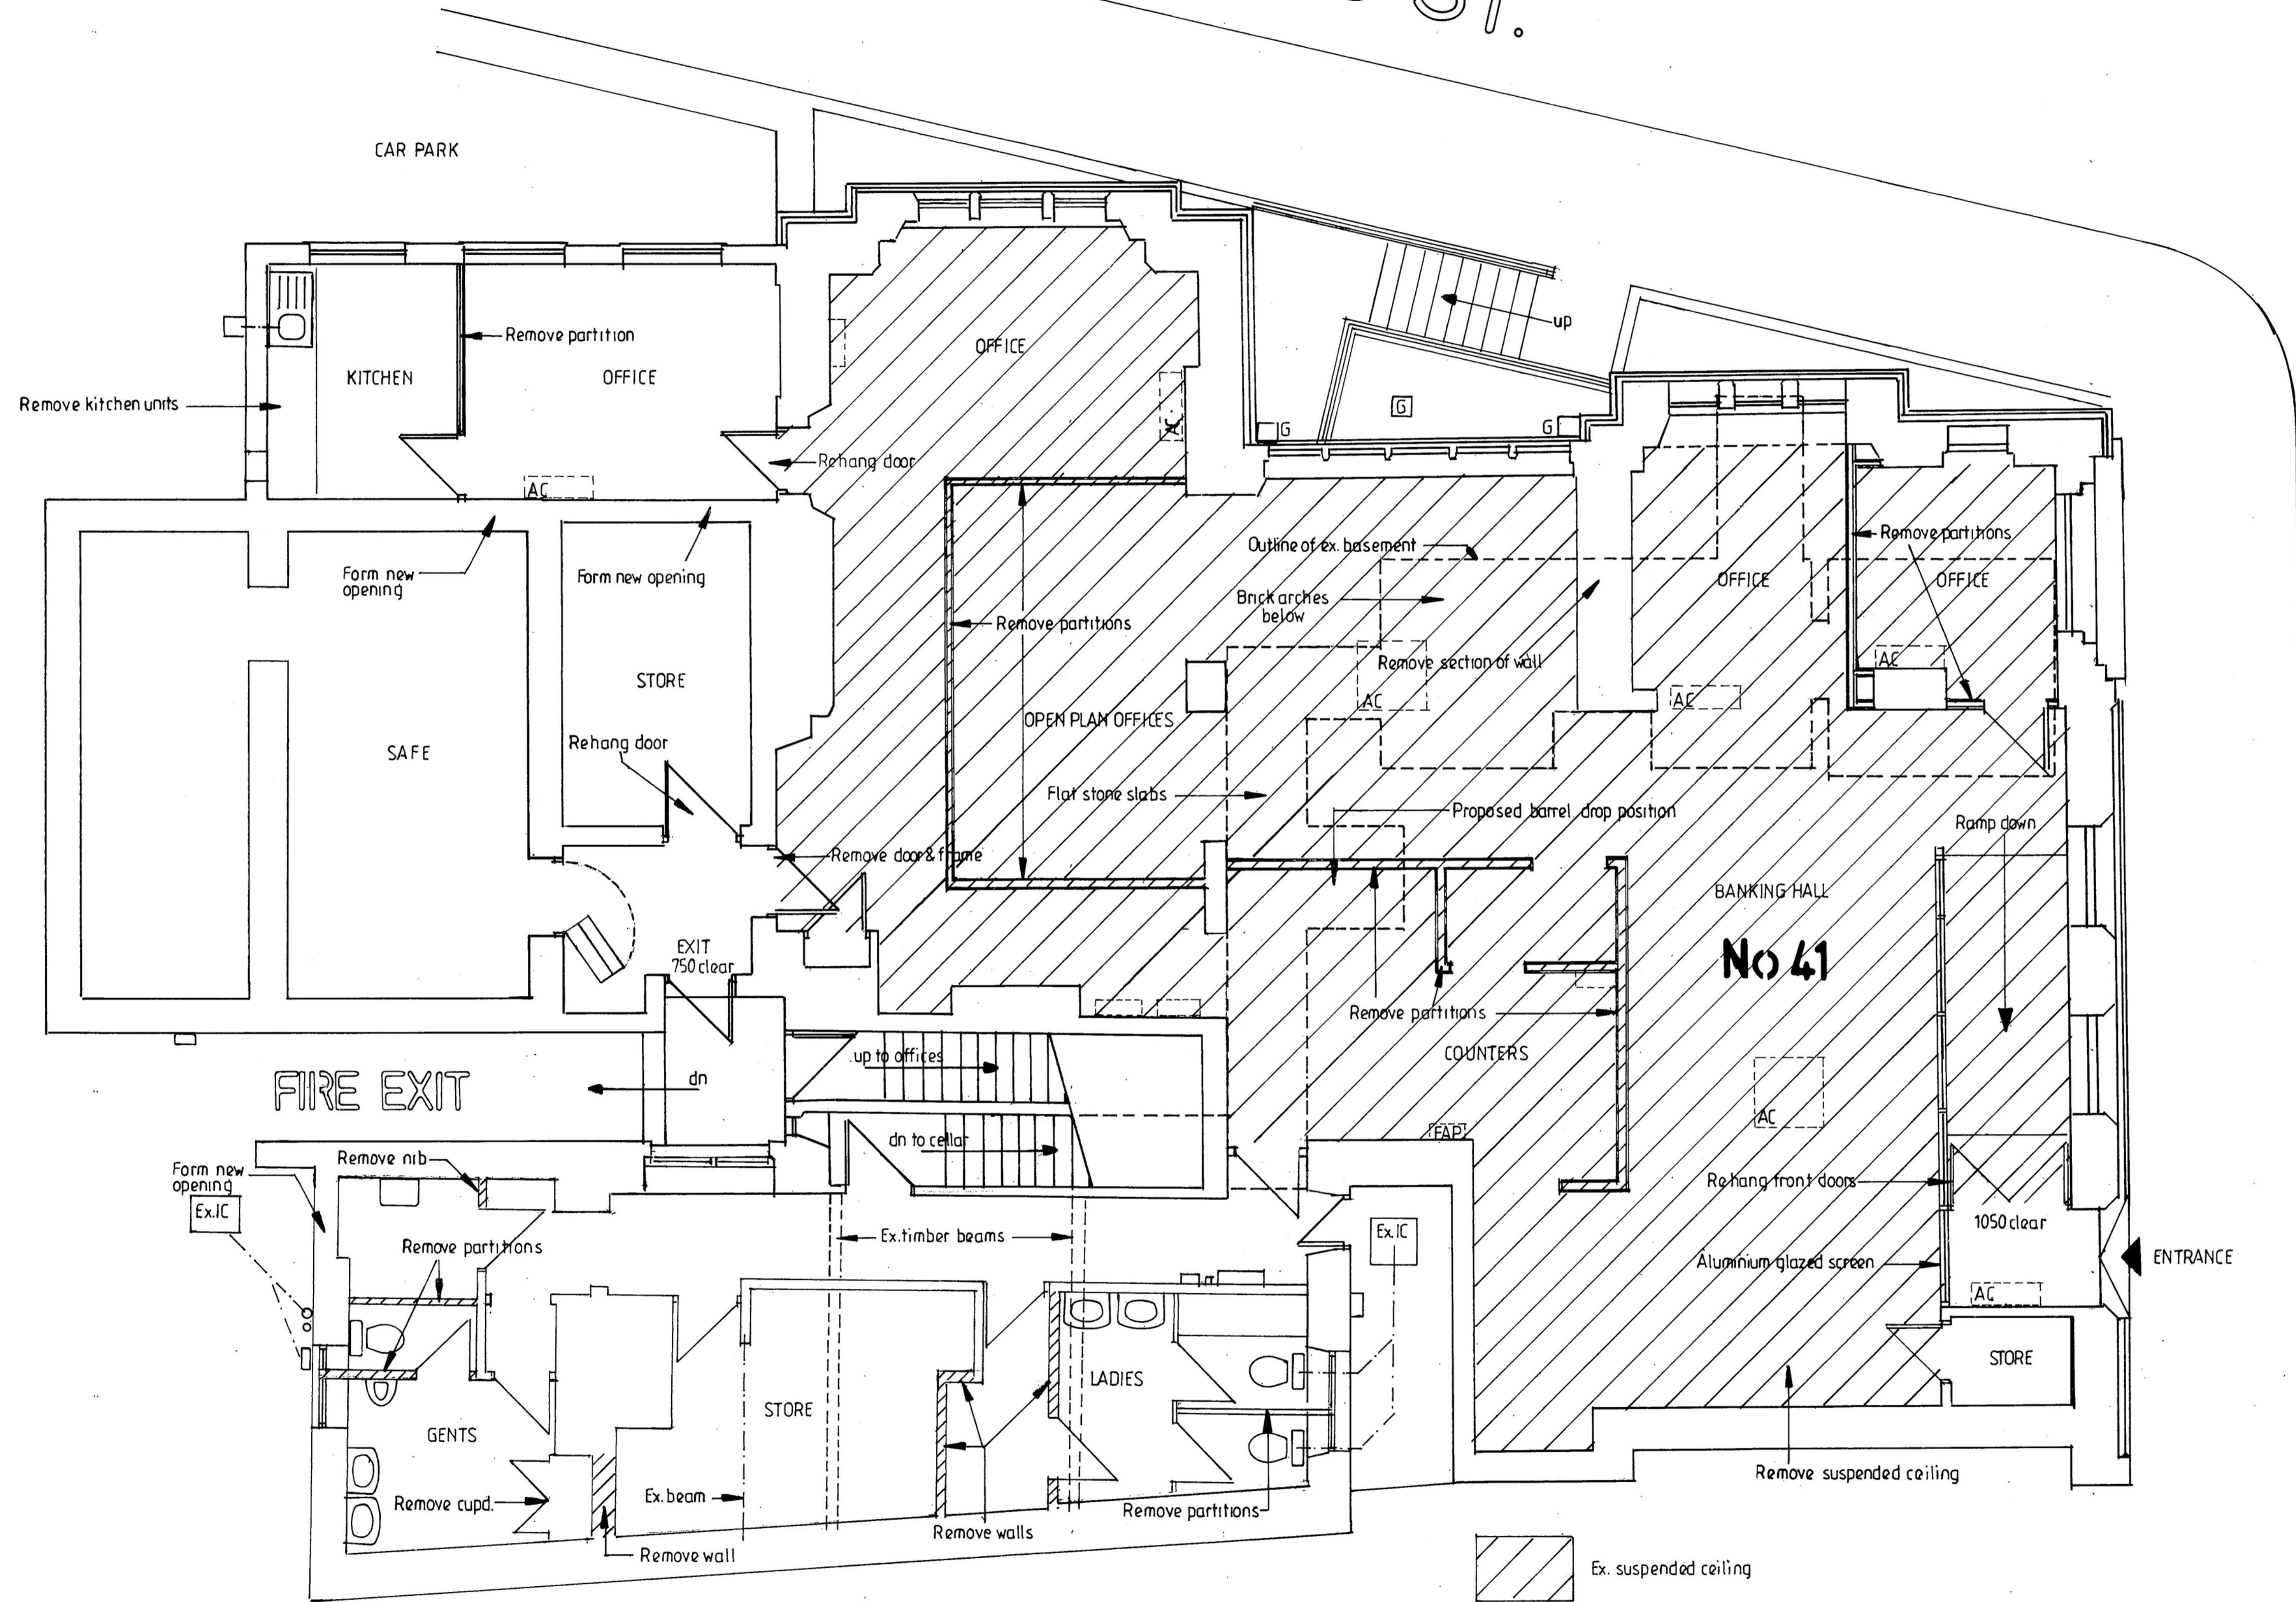

Existing Ground Floor Plan Scale 1:50

Client
Mr M Farnworth

Job Title
Proposed Alterations to
41 Castle Street
Clitheroe

Drawing Title
Existing Ground Floor Plan

Scale
1:50 @ A1

Date
October 2023

Drawn
BWT

spa
ARCHITECTS

SUNDERLAND PEACOCK & ASSOCIATES LTD.
HAZELBERE, PEARLICO ROAD, CLITHEROE
LANCASHIRE, BB7 2AG
T 01200 423178 F 01200 427328
E info@sunderlandpeacock.com
www.sunderlandpeacock.com



6976 - E01

REV