




Indicates grey aluminum framed secondary glazing

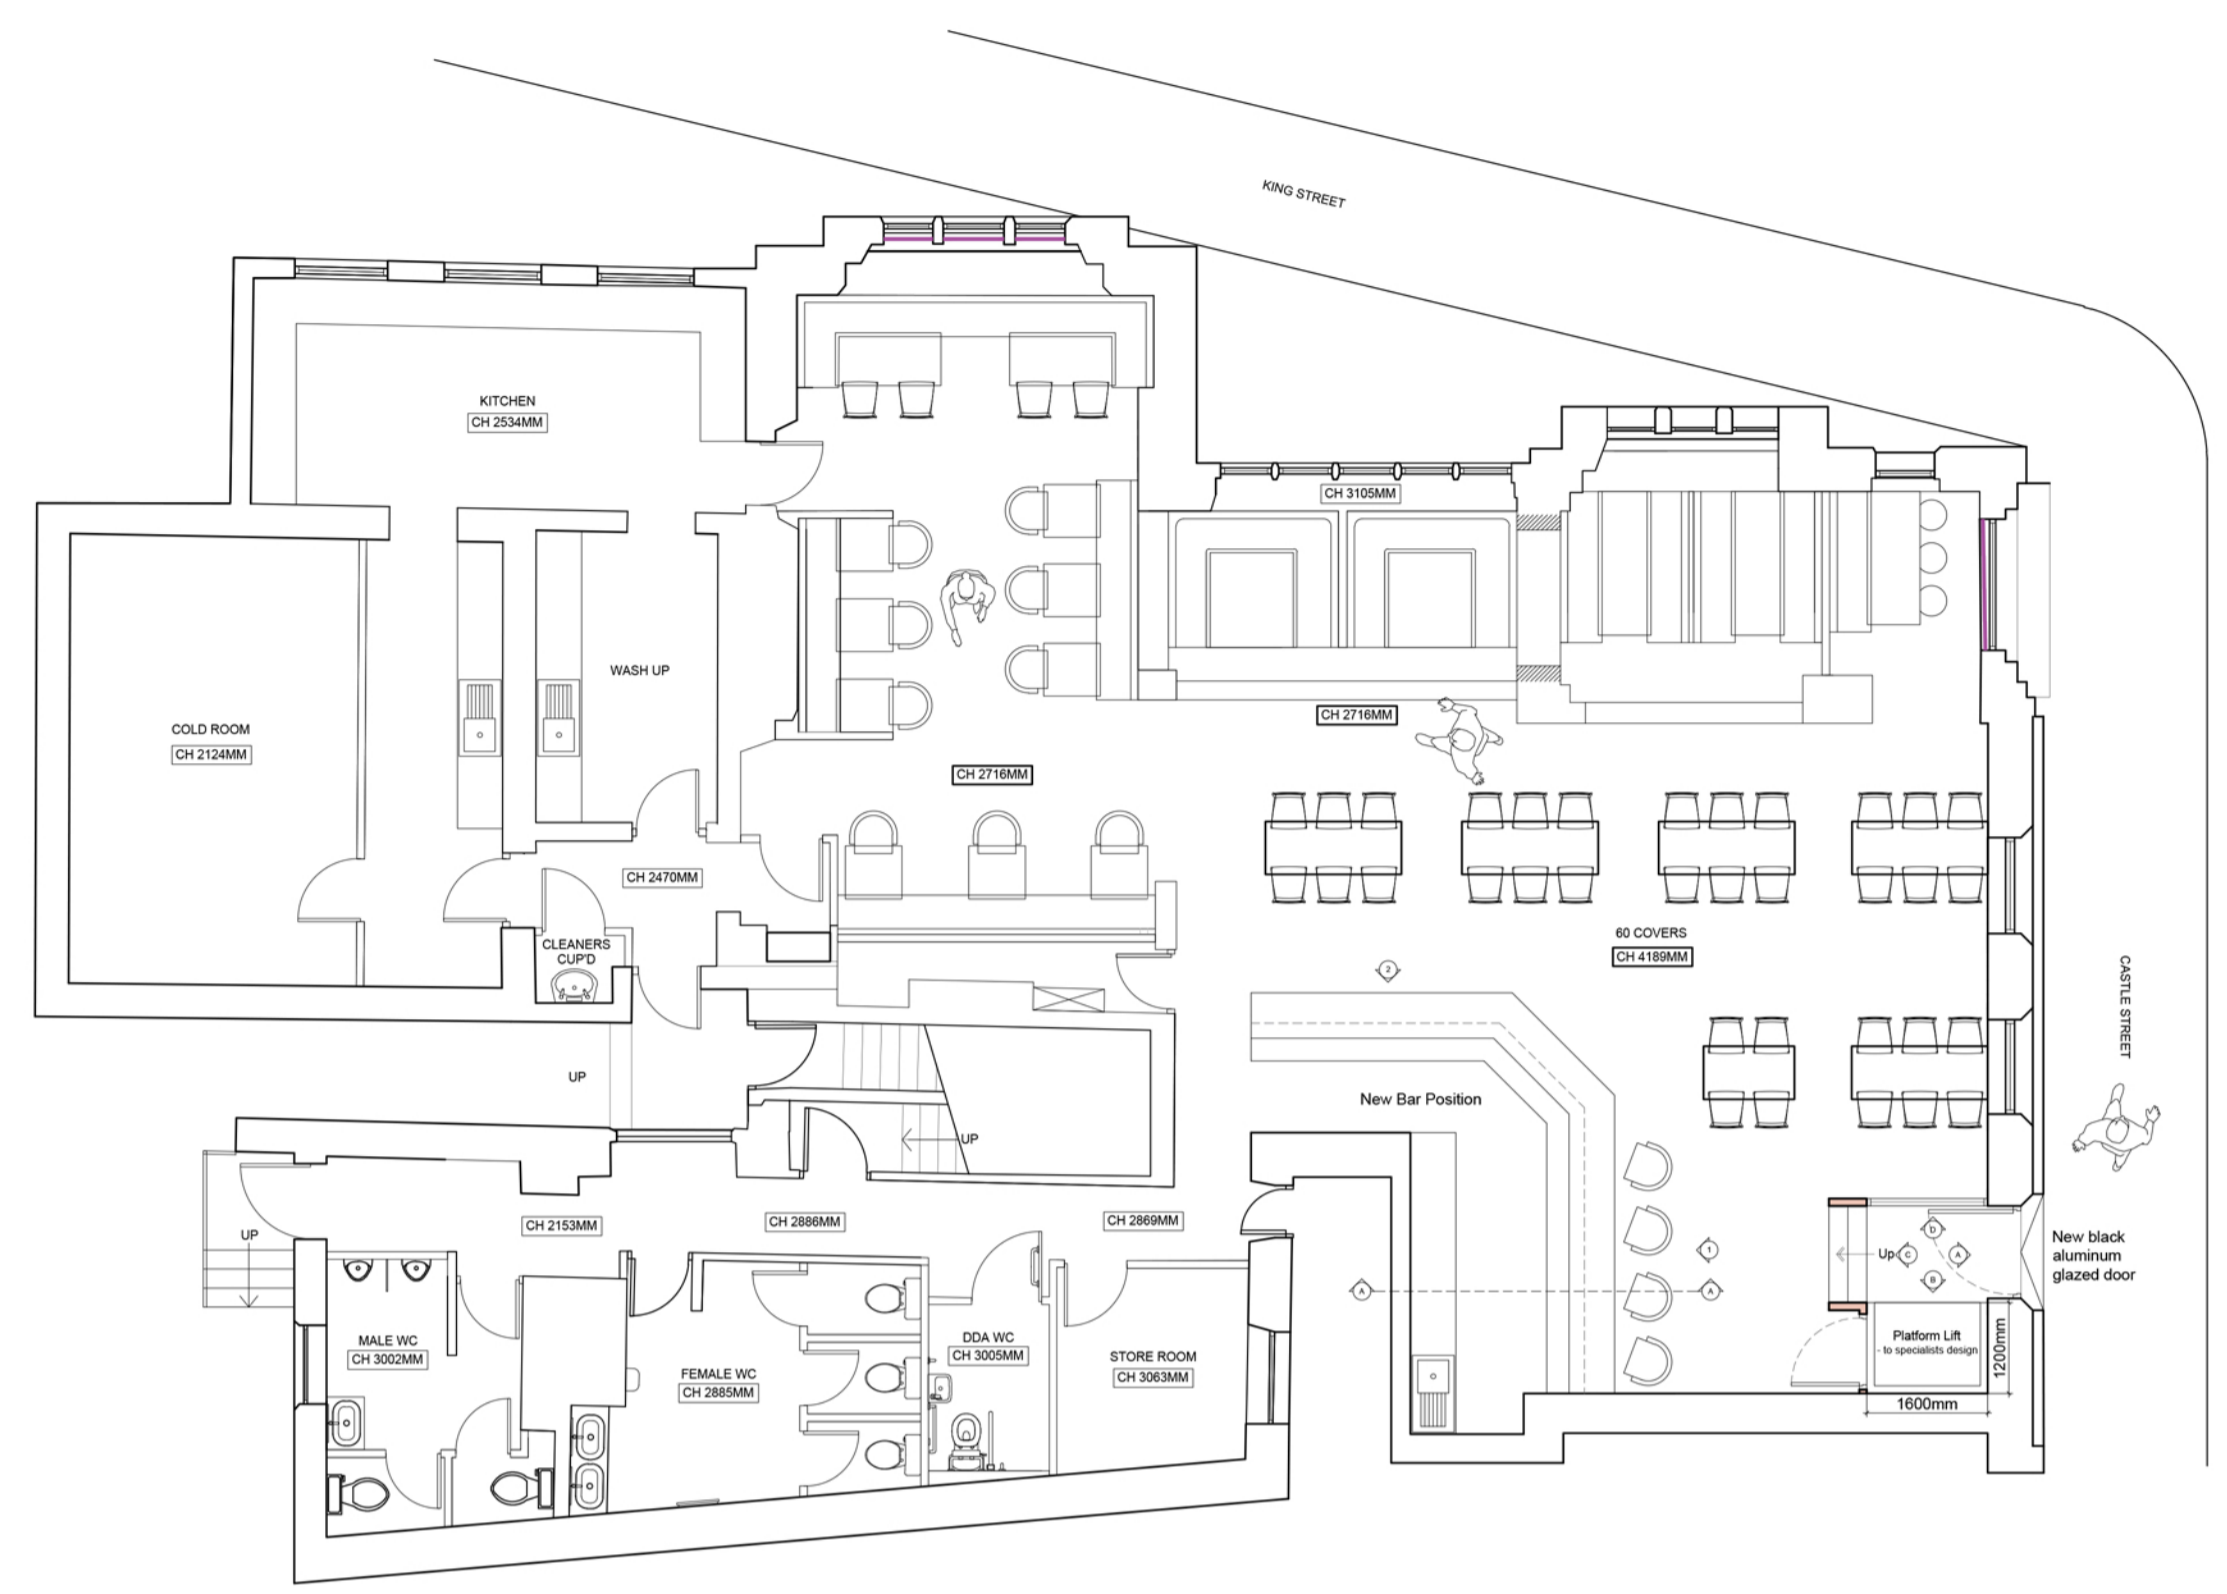

Proposed Ground Floor Plan Scale 1:100



Proposed South East Elevation Scale 1:100



Proposed North East Elevation Scale 1:100



Proposed North West Elevation Scale 1:100

D	05.06.2023	Amended	BWT
C	03.05.2023	Amended	BWT
B	30.05.2023	Amended following planners comments	BWT
A	13.05.2023	Amended following planners comments	BWT

Client
Mr M Farnworth

Job Title
Proposed Alterations to
41 Castle Street
Clitheroe

Drawing Title
Proposed Plans, Elevations and Details

Scale	Date	Drawn
Various @ A1	April 2023	BWT

spa
SUNDERLAND PEACOCK ARCHITECTS
SUNDERLAND PEACOCK & ASSOCIATES LTD.
HAZELMERE, PEARCE ROAD, CLITHEROE
LANCASHIRE, BB7 2AG
T 01204 423178 F 01204 427328
E info@sunderlandpeacock.com
www.sunderlandpeacock.com