




EXISTING FRONT (SOUTH WEST) ELEVATION

Scale 1:50



EXISTING REAR (NORTH EAST) ELEVATION

Scale 1:50

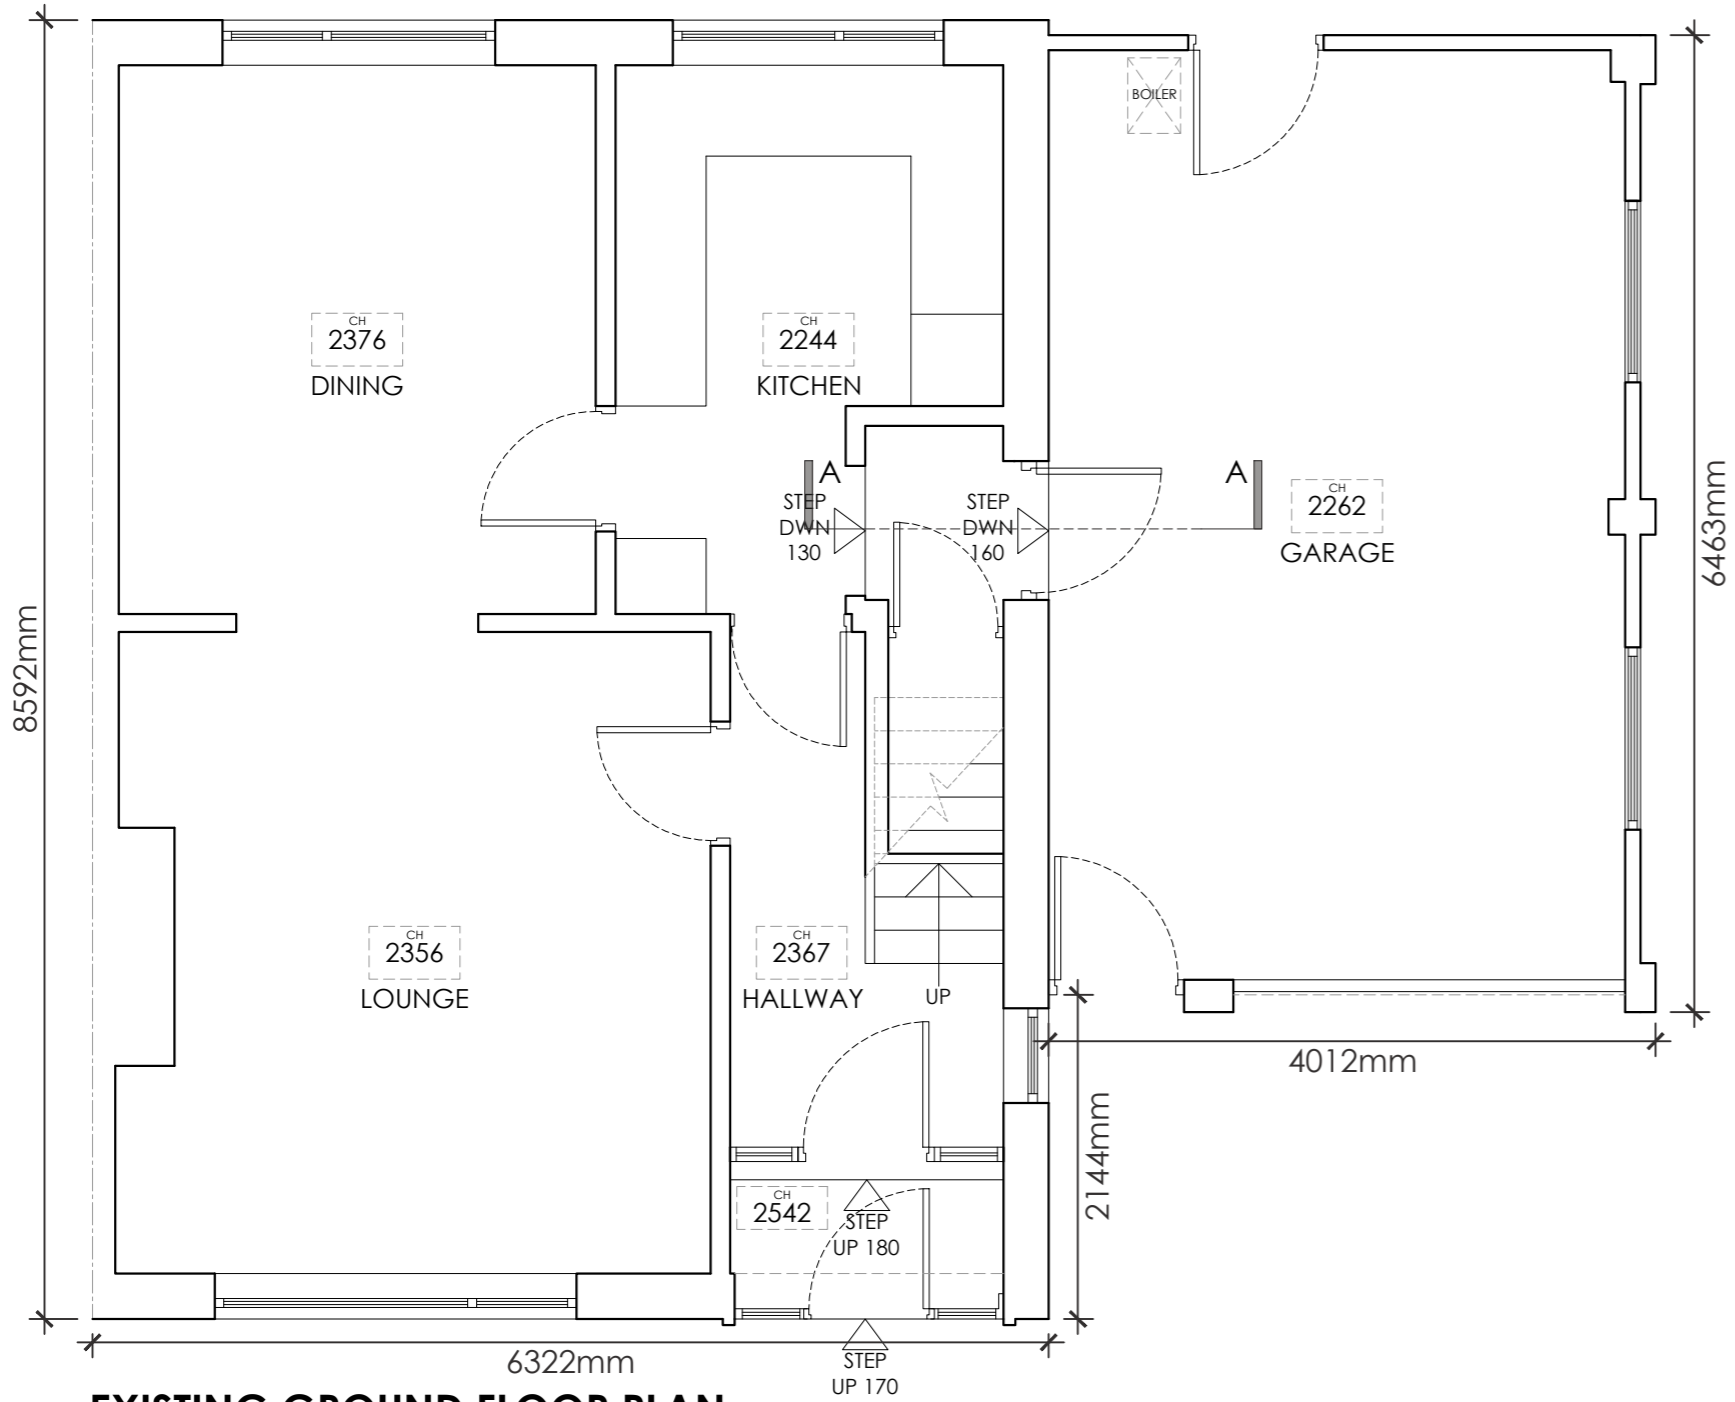

EXISTING GROUND FLOOR PLAN

Scale 1:50



EXISTING SOUTH (SOUTH EAST) ELEVATION

Scale 1:50

Client
Mr Richard Clarkson

Job Title
Proposed Garage conversion
and alterations at:
3 Peel Park Avenue
Clitheroe
Lancashire
BB7 1EU

Drawing Title
Existing Plans and Elevations.

Scale
1:50 @A2

Date
APRIL '24

Drawn
TdM

spa ARCHITECTS
SUNDERLAND PEACOCK & ASSOCIATES LTD.
HAZELMERE, PIMLICO ROAD, CLITHEROE
LANCASHIRE, BB7 2AG
T 01200 423178 F 01200 427328
E info@sunderlandpeacock.com
www.sunderlandpeacock.com

7058 -E01