


This drawing is to be read in conjunction with all relevant Architect, consultants' and specialists drawings and specifications. The Architect is to be notified of any discrepancies before proceeding. Do not scale from this drawing. All dimensions and levels are to be checked on site. This drawing is subject to copyright. All work carried out before Planning and Building Permission has been granted is at the contractor/clients risk.




PROPOSED FRONT (SOUTH WEST) ELEVATION

Scale 1:50

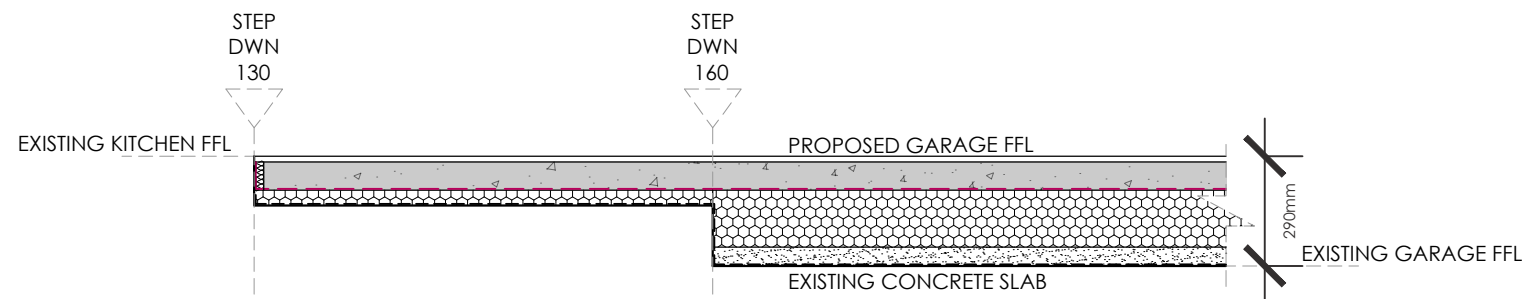


PROPOSED GARAGE FLOOR BUILD-UP - SECTION A:A

Scale 1:20

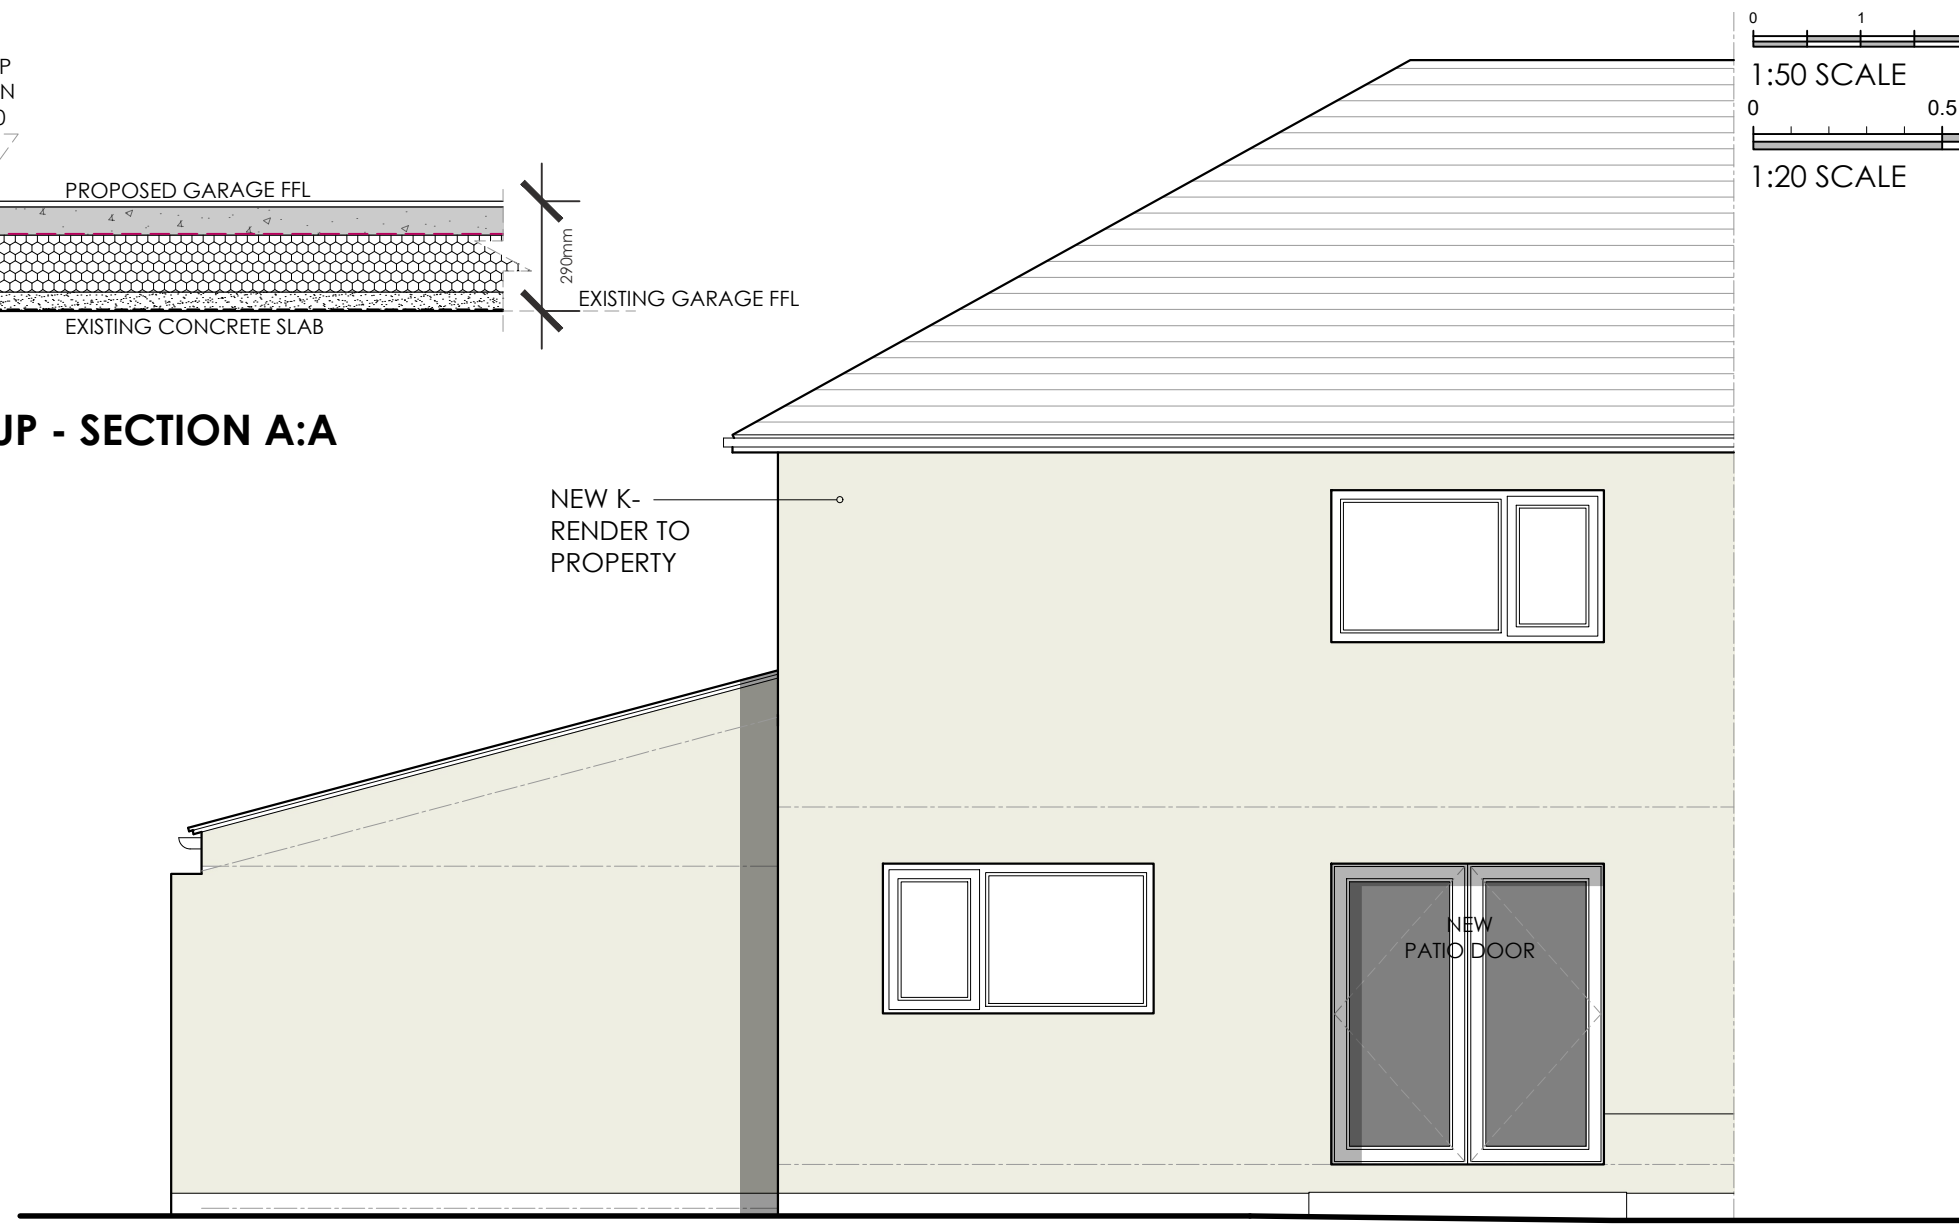

EXISTING REAR (NORTH EAST) ELEVATION

Scale 1:50

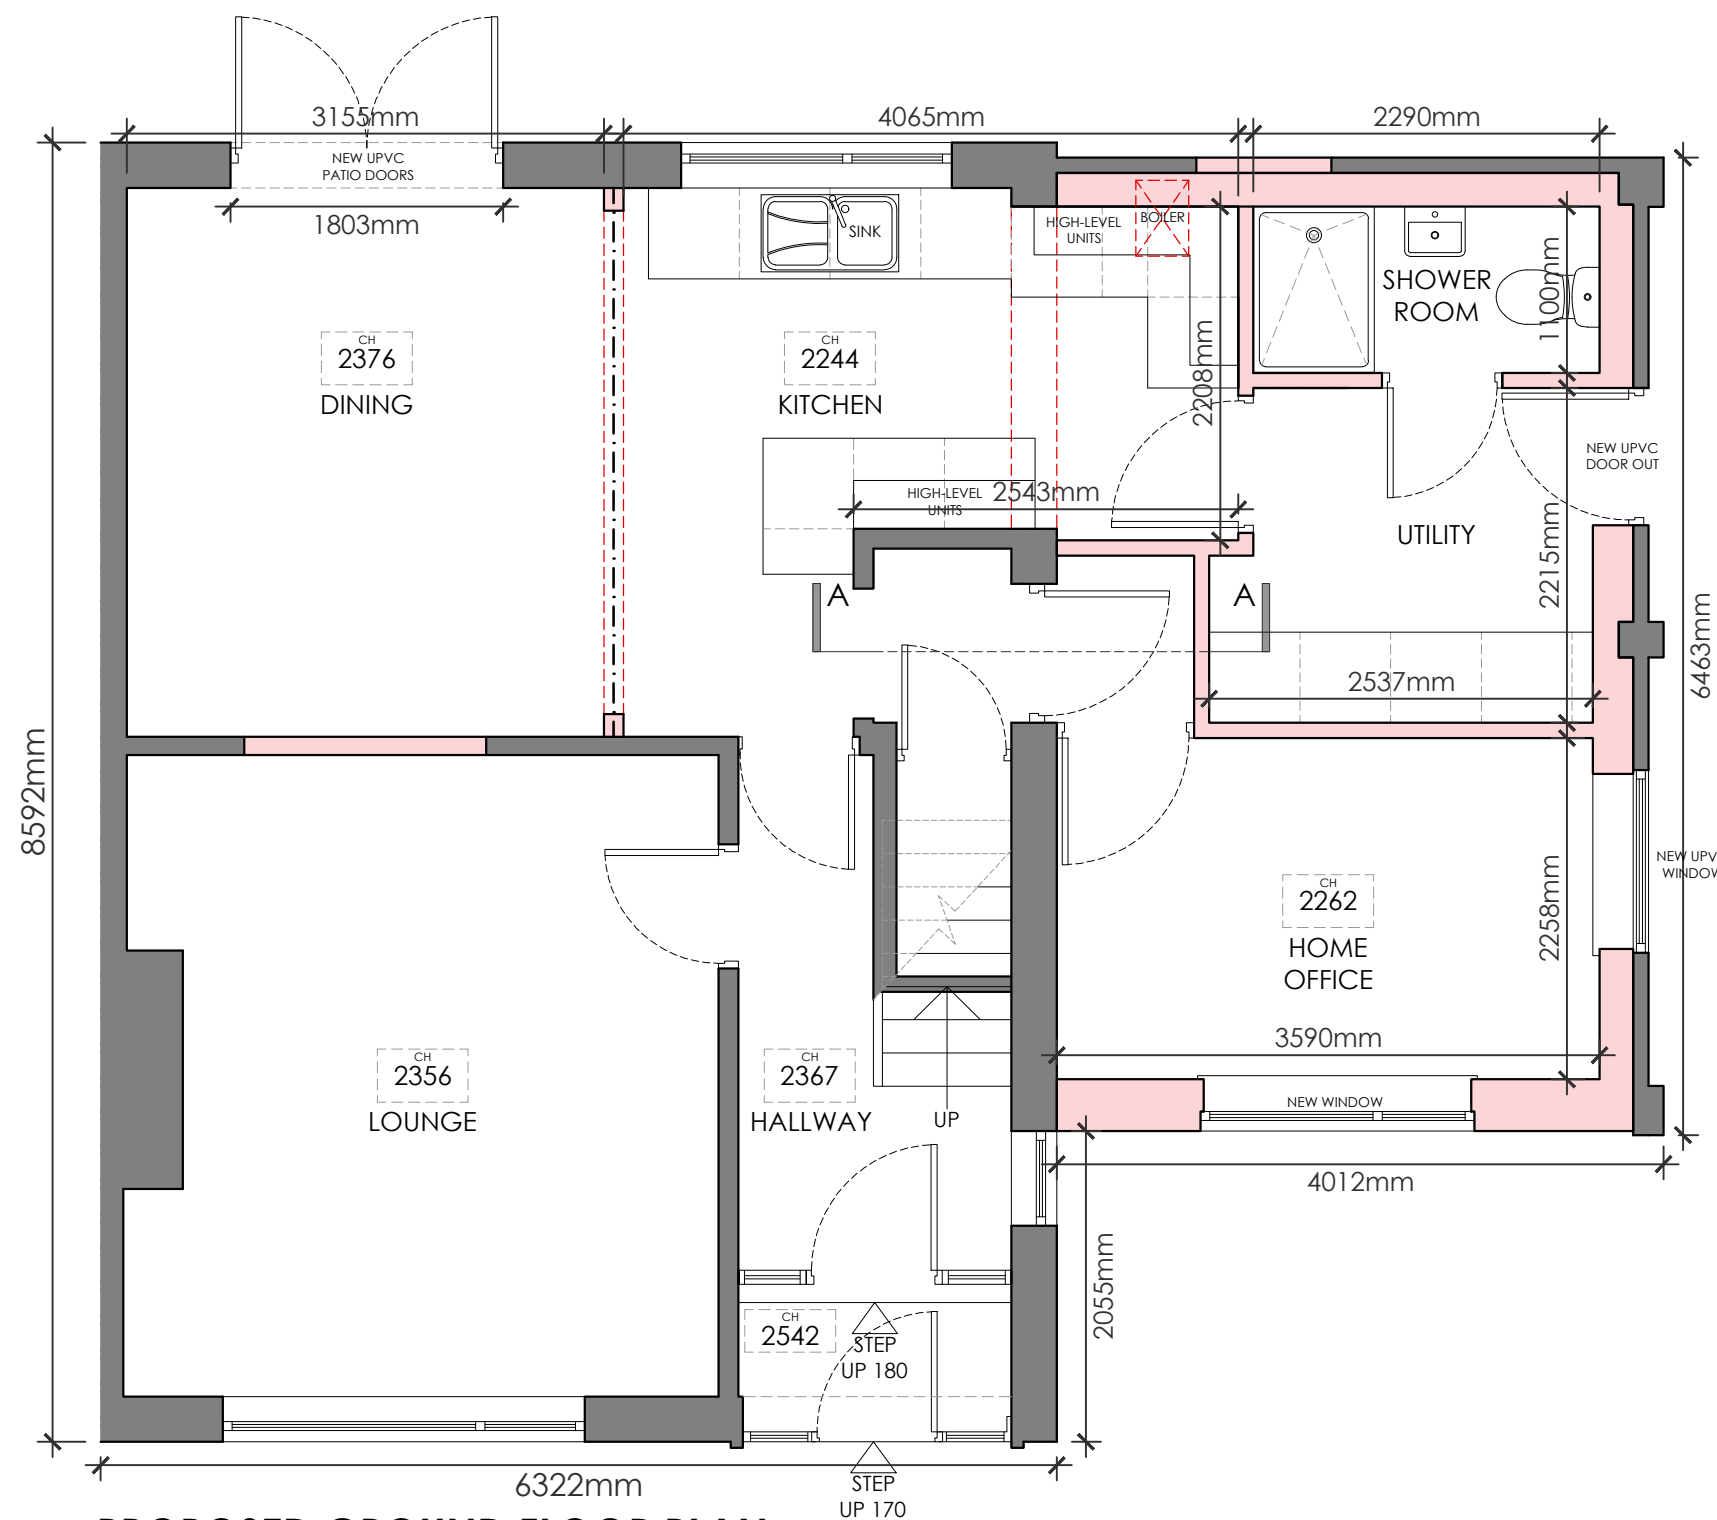


PROPOSED GROUND FLOOR PLAN

Scale 1:50



EXISTING SIDE (SOUTH EAST) ELEVATION

Scale 1:50

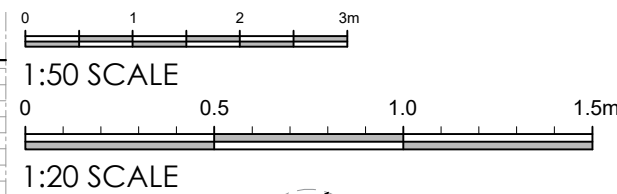

Client
Mr Richard Clarkson

Job Title
Proposed Garage conversion
and alterations at:
3 Peel Park Avenue
Clitheroe
Lancashire
BB7 1EU

Drawing Title
Proposed Plans and Elevations.

Scale
Various @A2

Date
APRIL '24

Drawn
TdM

spa ARCHITECTS
SUNDERLAND PEACOCK & ASSOCIATES LTD.
HAZELMERE, PEARL CO ROAD, CLITHEROE
LANCASHIRE, BB7 2AG
T 01200 423178 F 01200 427328
E info@sunderlandpeacock.com
www.sunderlandpeacock.com



7058 -P01