




EXISTING FIRST FLOOR PLAN  
Scale 1:50

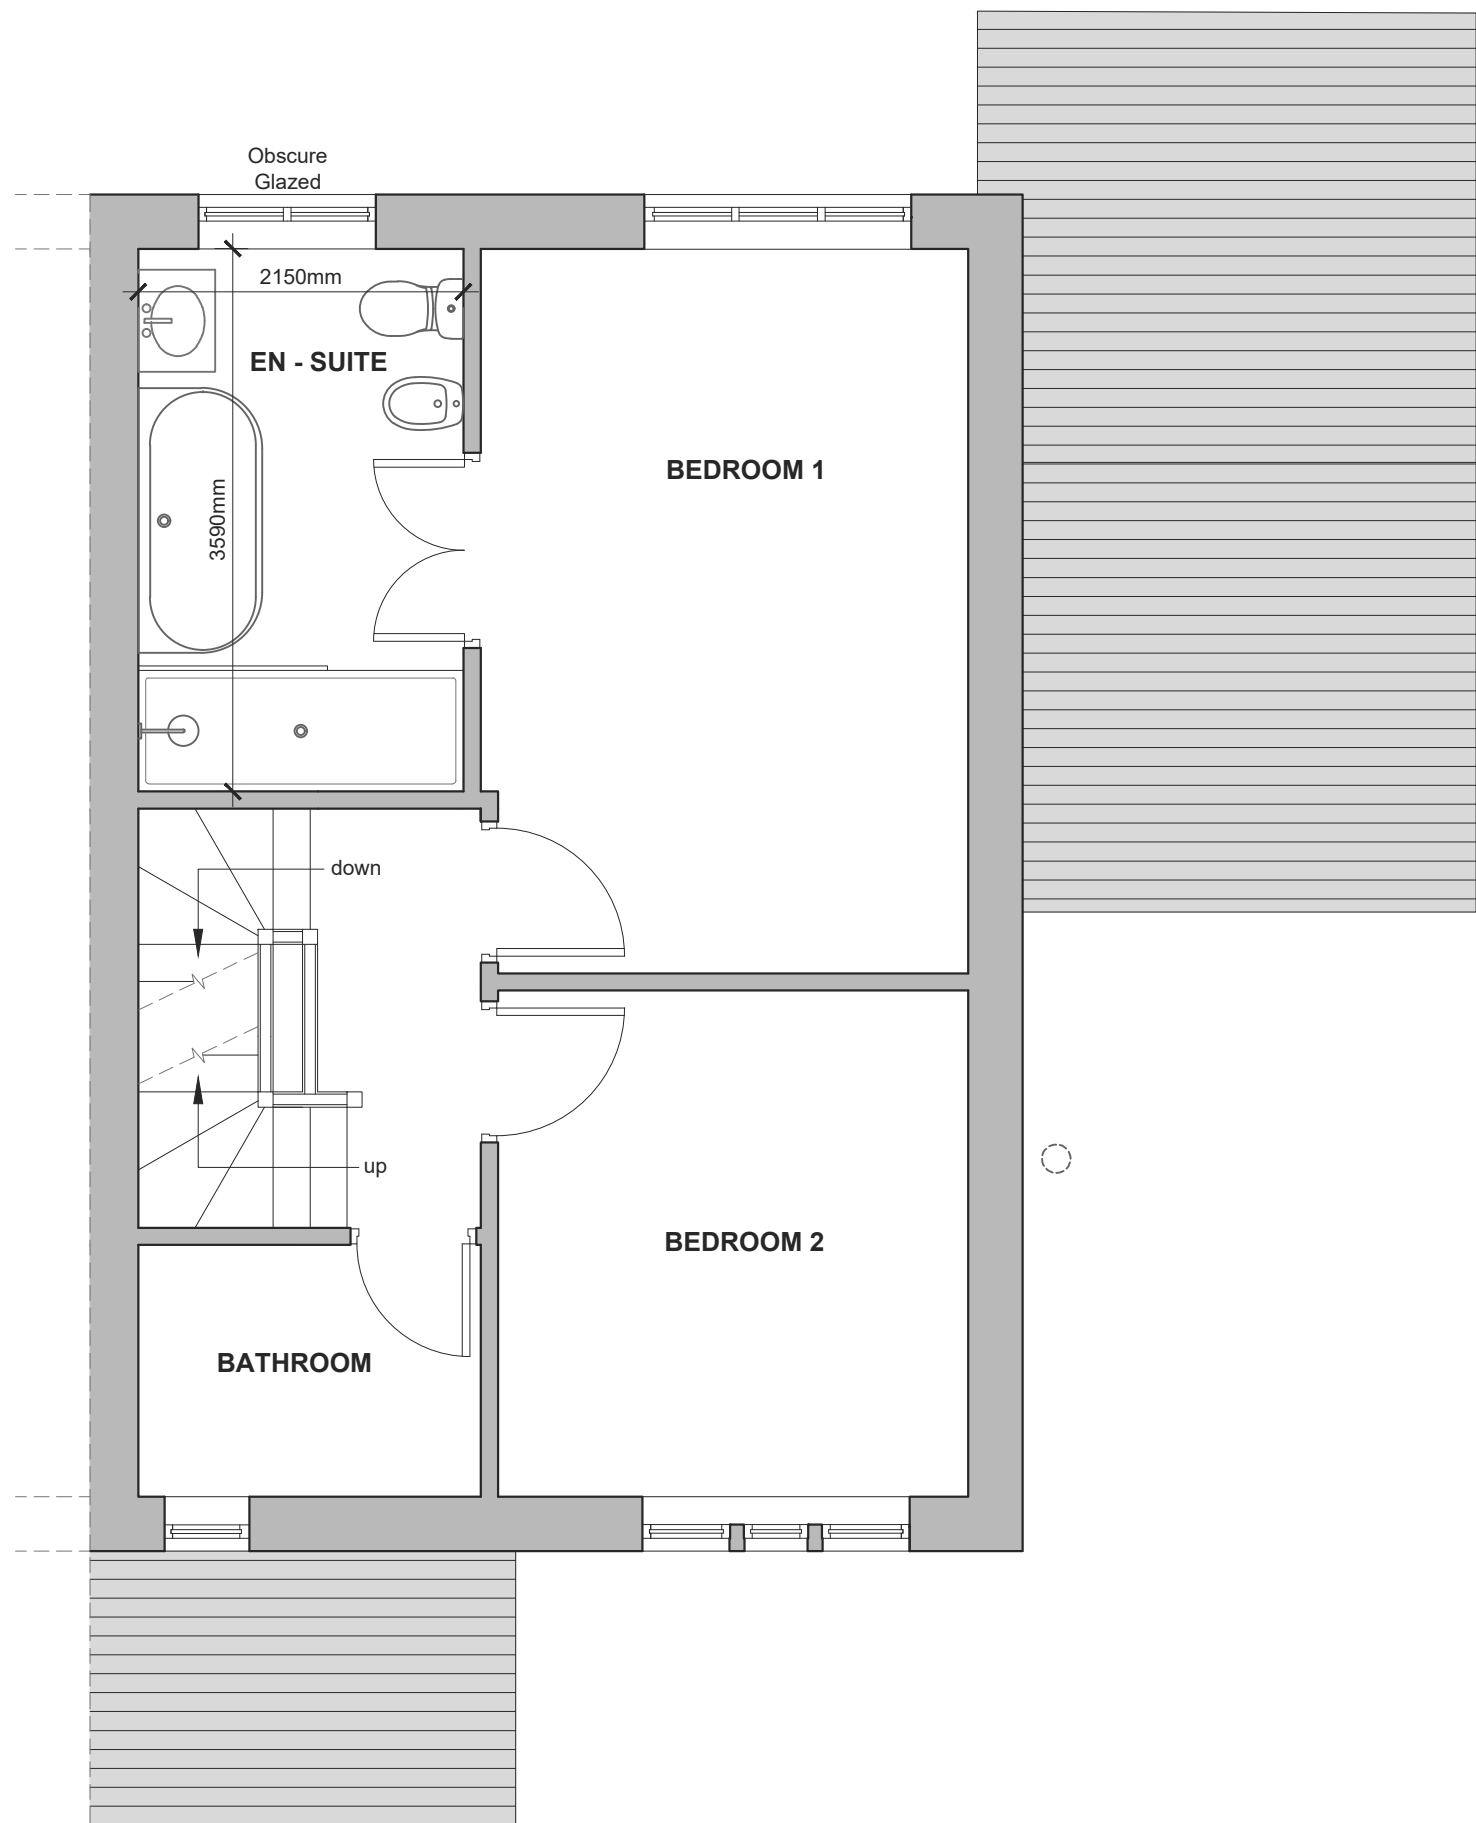

PROPOSED FIRST FLOOR PLAN  
Scale 1:50

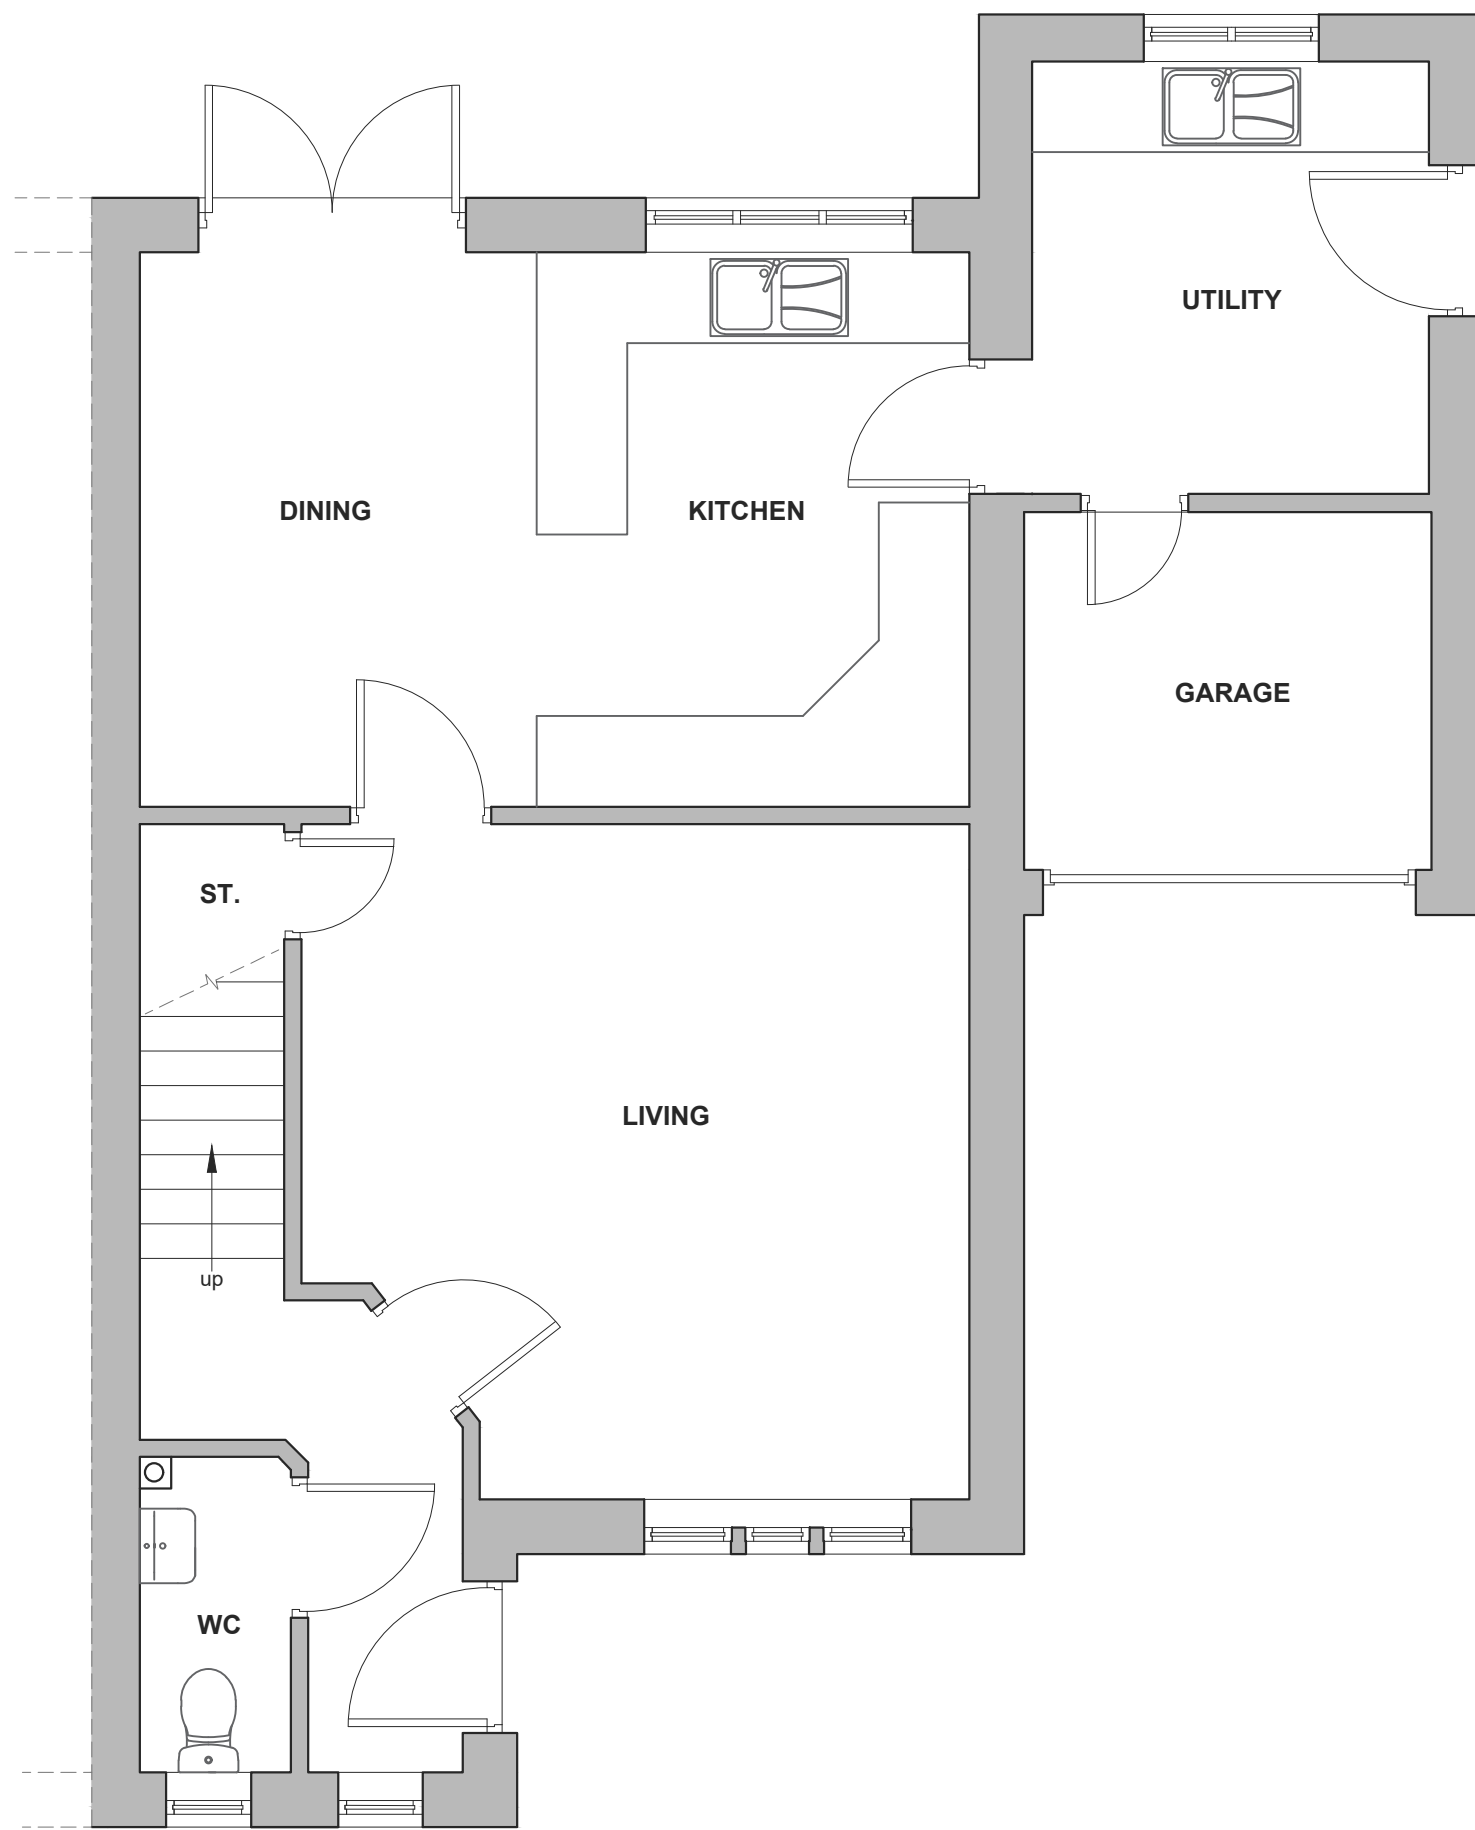


EXISTING GROUND FLOOR PLAN  
Scale 1:50

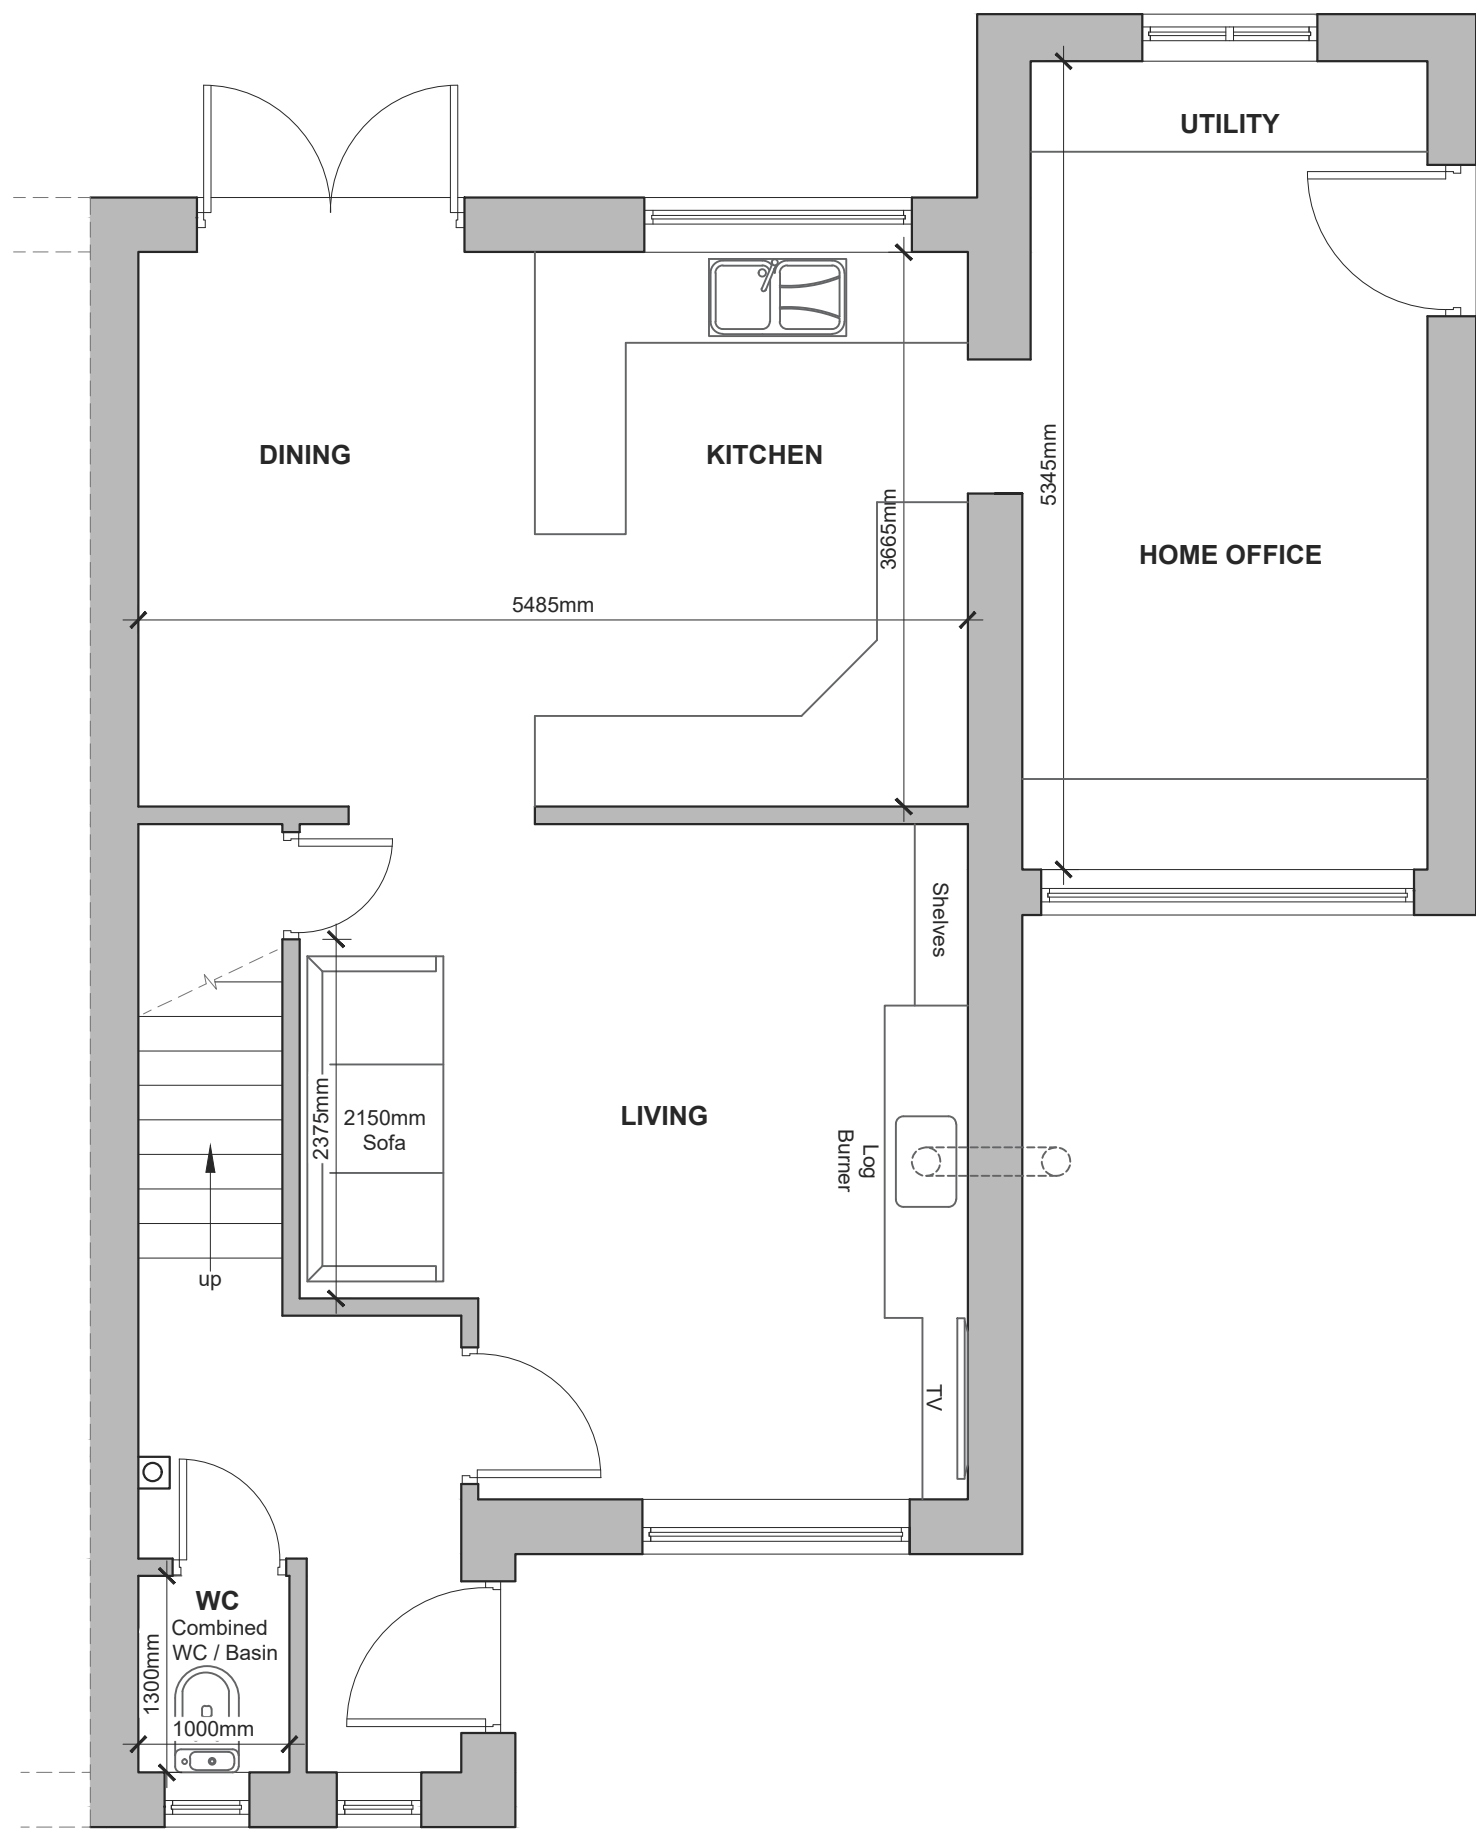


PROPOSED GROUND FLOOR PLAN  
Scale 1:50

#### NON - MATERIAL AMENDMENT


- 1/. Proposed French doors to the North West Elevation omitted from design and replaced with a window
- 2/. Existing window in South East Elevation to be replaced with a single pane unit
- 3/. Window to replace Garage door to be altered
- 4/. Stone infill below window to replace garage door to be omitted and replaced with blockwork with a white rendered finish.

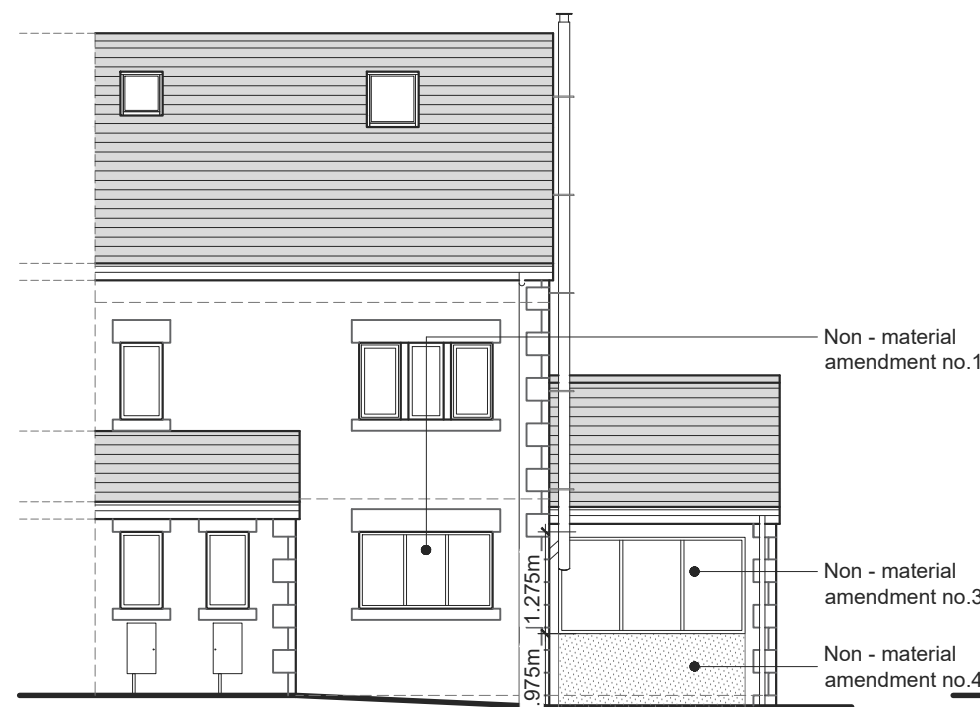

PROPOSED NORTH WEST ELEVATION  
Scale 1:100

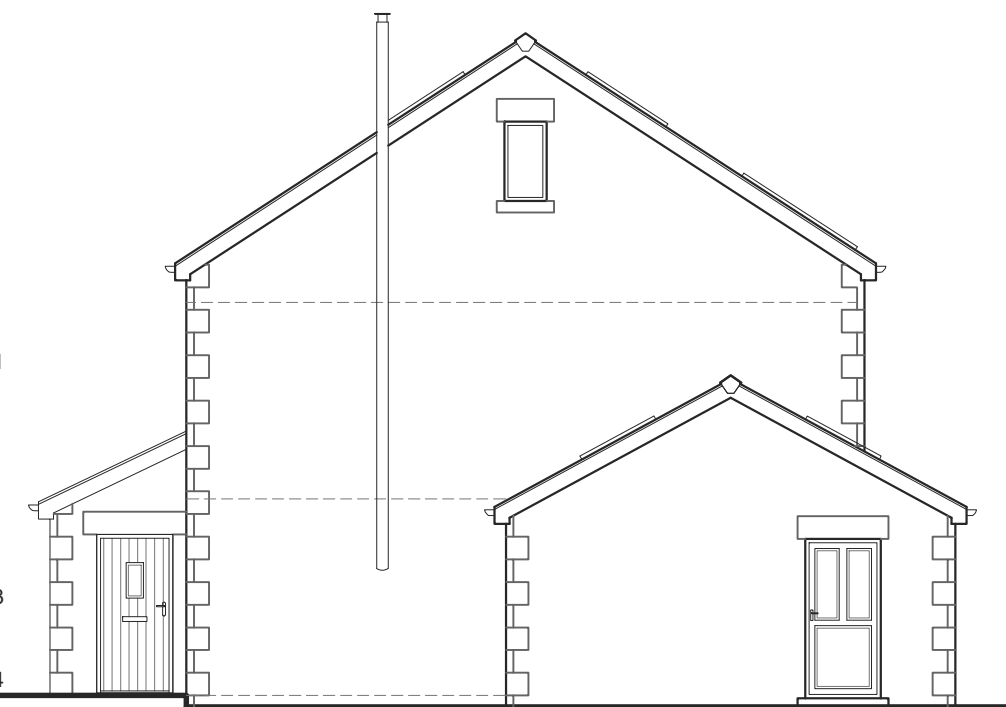


PROPOSED SOUTH WEST ELEVATION  
Scale 1:100

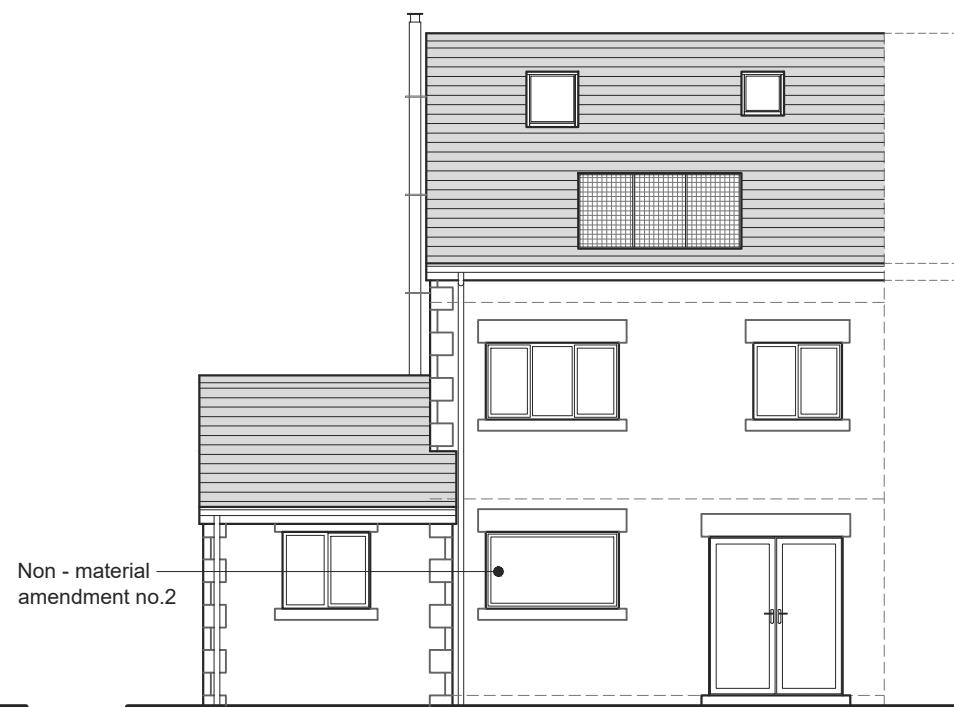

PROPOSED SOUTH EAST ELEVATION  
Scale 1:100



EXISTING NORTH WEST ELEVATION  
Scale 1:100

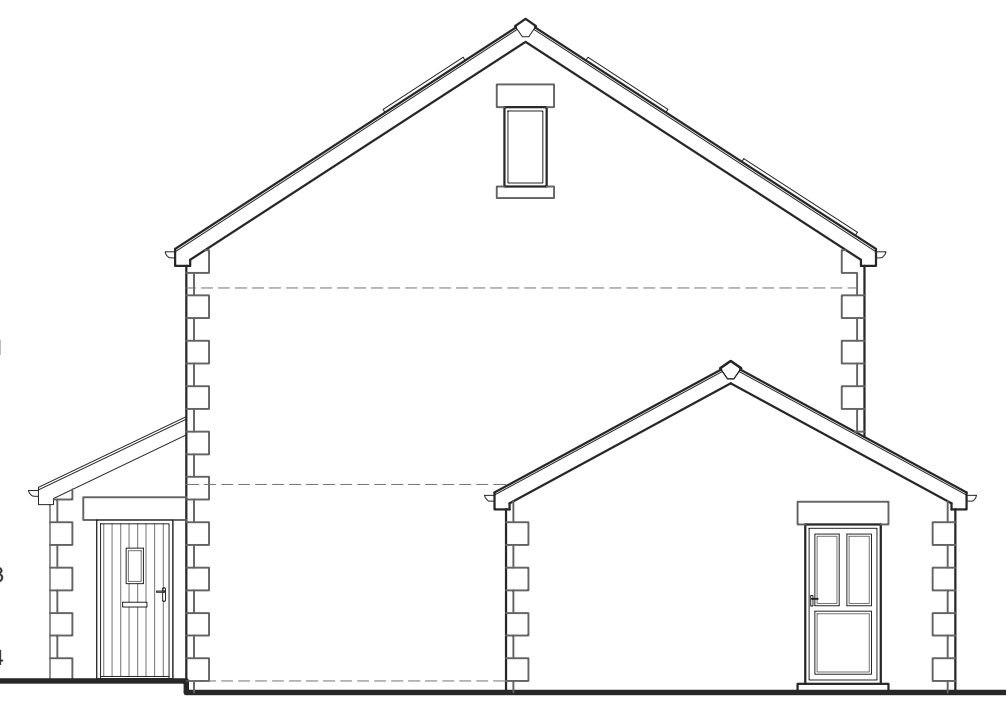

EXISTING SOUTH WEST ELEVATION  
Scale 1:100



EXISTING SOUTH EAST ELEVATION  
Scale 1:100

D	PRG	Revised following client consultation	13.06.2024
C	PRG	Revised following planning office consultation	06.06.2024
B	PRG	Revised following client consultation	08.05.2024

by revision date